


A SECTION
 WO-M9131 1:100
 WO-M9121

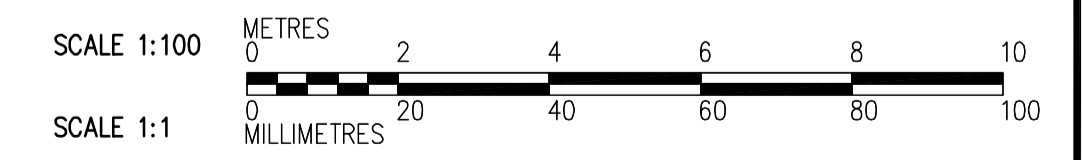

<p>APEGN Certificate of Authorization CH2M HILL Canada Ltd. No. 1441 Expiry: April 30, 2007</p>	<p>Frederickson Cooper ARCHITECTS</p>	<p>EarthTech A Tyco International Ltd. Company</p>	ENGINEER'S SEAL	<p>THE CITY OF WINNIPEG WATER AND WASTE DEPARTMENT ENGINEERING DIVISION</p>		
			DESIGNED BY: CBE/DP		CHECKED BY: EM	ORIGINAL SIGNED BY: D.J. PERNITSKY
			DRAWN BY: EK		APPROVED BY: DJT	2006/02/06
			SCALE: 1:100		RELEASED FOR CONSTRUCTION BY: R. SOROKOWSKI	CONSULTANT DRAWING NO. WO-M9201
<p>NO. REVISIONS DATE BY DATE 2005/09/19 DATE 2006/02/08</p>			WATER TREATMENT PLANT OZONE MECHANICAL AND ELECTRICAL PROCESS MECHANICAL PIPE EMBEDS SECTION	CITY FILE NUMBER SHEET OF CITY DRAWING NUMBER 1-06010-A-M9201-001-020		