

NOTE: CHAINAGES SHOWN ARE ALONG E. R. OF BOURNAIS DR.


BERNIE WOLFE SCHOOL  
95

BOURNAIS DRIVE




SEWER SERVICE INFORMATION		
ADDRESS	SIZE	R. DIST JUNCTION TIE
54 BOURNAIS DR	COMMERCIAL	-
56 BOURNAIS DR	RESIDENTIAL	-
58 BOURNAIS DR	RESIDENTIAL	-
60 BOURNAIS DR	RESIDENTIAL	-
62 BOURNAIS DR	RESIDENTIAL	-
64 BOURNAIS DR	RESIDENTIAL	-
66 BOURNAIS DR	RESIDENTIAL	-
68 BOURNAIS DR	RESIDENTIAL	-
70 BOURNAIS DR	RESIDENTIAL	-
72 BOURNAIS DR	RESIDENTIAL	-
74 BOURNAIS DR	RESIDENTIAL	-
76 BOURNAIS DR	RESIDENTIAL	-
78 BOURNAIS DR	RESIDENTIAL	-
80 BOURNAIS DR	RESIDENTIAL	-
82 BOURNAIS DR	RESIDENTIAL	-
84 BOURNAIS DR	RESIDENTIAL	-
86 BOURNAIS DR	RESIDENTIAL	-
88 BOURNAIS DR	RESIDENTIAL	-
90 BOURNAIS DR	RESIDENTIAL	-
92 BOURNAIS DR	RESIDENTIAL	-
94 BOURNAIS DR	RESIDENTIAL	-
96 BOURNAIS DR	RESIDENTIAL	-
98 BOURNAIS DR	RESIDENTIAL	-
100 BOURNAIS DR	RESIDENTIAL	-
2 HATCHER RD	RESIDENTIAL	SERV. OFF HATCHER
3 HATCHER RD	RESIDENTIAL	SERV. OFF HATCHER

FOR CONSTRUCTION NOTES  
SEE DRAWING 05533

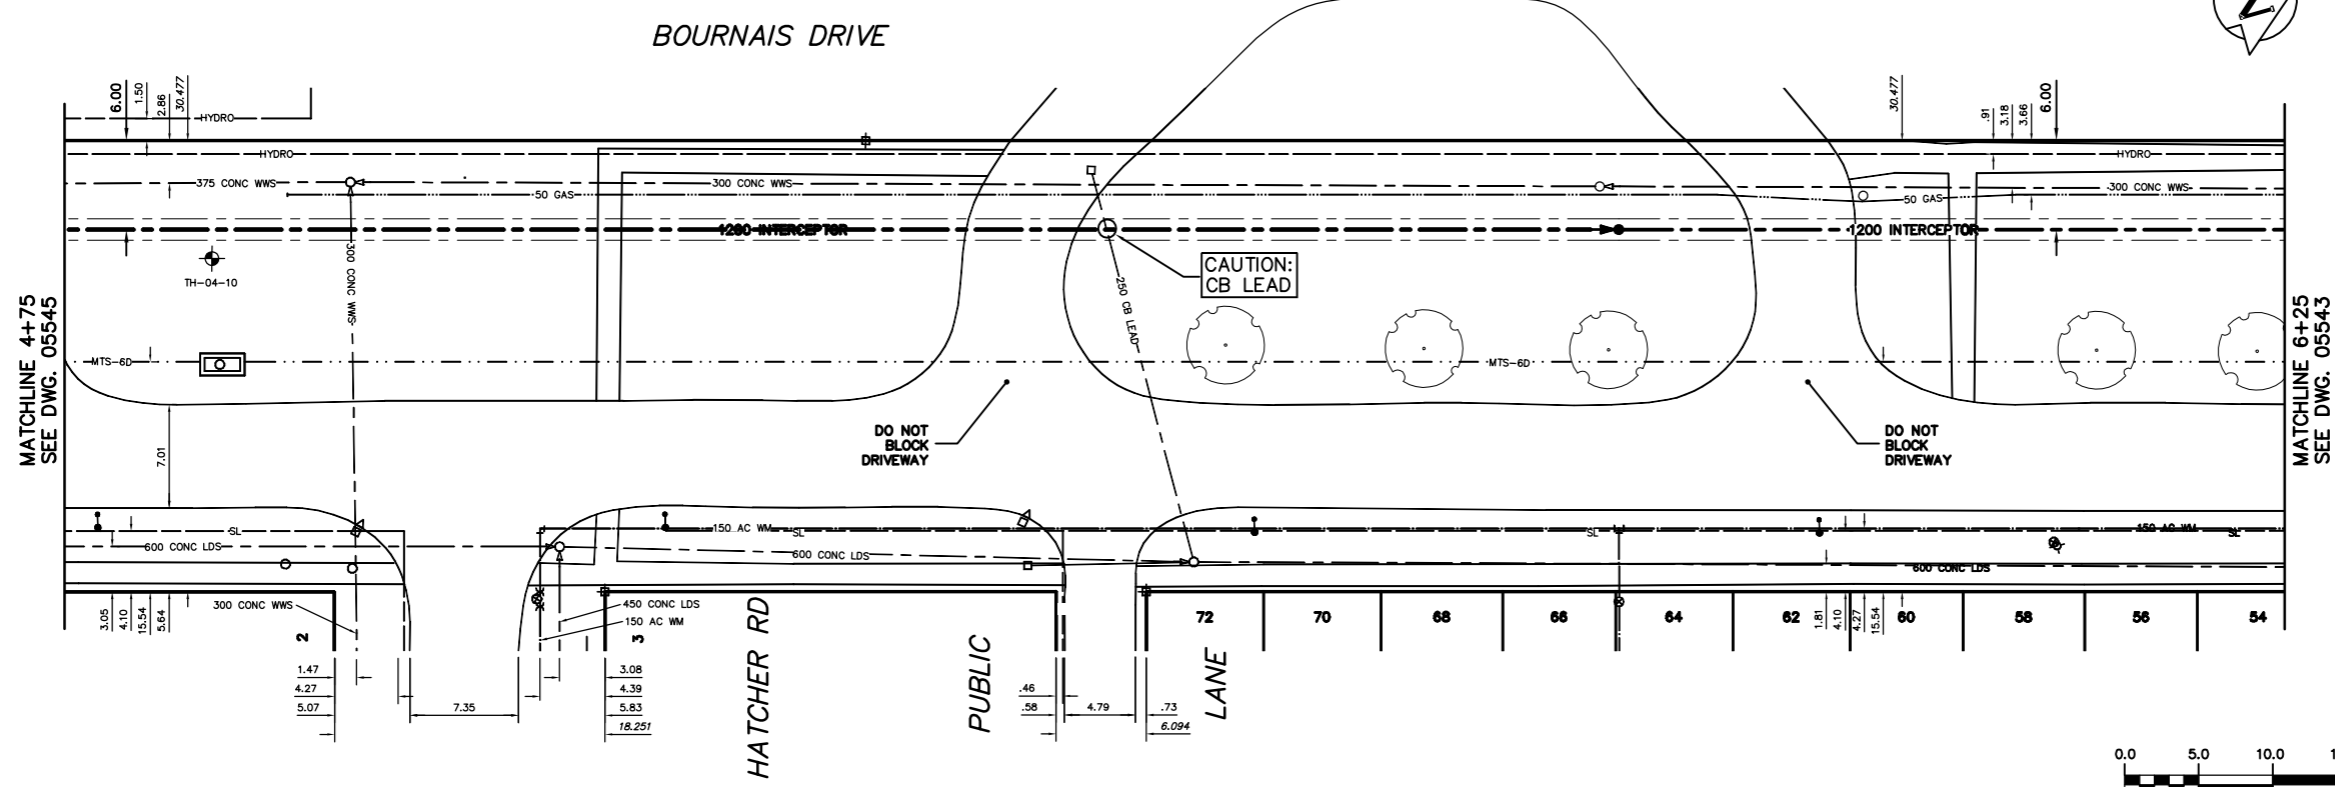

**METRIC**  
WHOLE NUMBERS INDICATE MILLIMETRES  
DECIMALIZED NUMBERS INDICATE METRES

**WARNING**  
IF POWER EQUIPMENT OR EXPLOSIVES ARE TO BE USED FOR EXCAVATION ON THIS PROJECT THE CONTRACTOR  
1) NOTIFY THE GAS COMPANY OF THE PROPOSED LOCATION OF EXCAVATION.  
2) TAKE PRECAUTION TO AVOID DAMAGE TO GAS COMPANY INSTALLATIONS.  
SEE PROVINCIAL REGULATION 210/72 FOR DETAILS

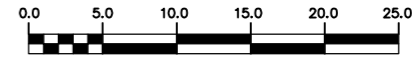

200 WM	WATERMAIN	200 WM	SL, HYDRO	150 WM	WATERMAIN	150 WM
⊕	HYDRANT	⊕	MTS	⊕	HYDRANT	⊕
⊙	VALVE	⊙	TRAFFIC SIGNALS	⊙	VALVE	⊙
525 LDS	LAND DRAINAGE SEWER	525 LDS	GAS	300 LDS	LAND DRAINAGE SEWER	300 LDS
375 WWS	WASTEWATER SEWER	375 WWS	SURVEY BAR	250 WWS	WASTEWATER SEWER	250 WWS
○	MANHOLE	○	FENCE	⊕	PROFILE	⊕
□	CATCH BASIN	□	POLE - HYDRO, MTS	⊕	GROUND ABOVE PIPE	⊕
▽	CURB INLET	▽	CURB STOP	⊕	DITCH (NORTH & WEST)	⊕
⊕	JUNCTIONS	⊕	GUY ANCHOR	⊕	DITCH (SOUTH & EAST)	⊕
⊕	CULVERT	⊕	LIGHT STANDARD			
⊕	ANODE	⊕	TREE			
EXISTING	LEGEND-PLAN	PROPOSED	EXISTING	LEGEND-PLAN	PROPOSED	EXISTING
				LEGEND-PROFILE	PROPOSED	

LOCATION APPROVED  
UNDERGROUND STRUCTURES

SUPV. U/G STRUCTURES COMMITTEE DATE

NOTE:  
LOCATION OF UNDERGROUND STRUCTURES AS SHOWN ARE BASED ON THE BEST INFORMATION AVAILABLE BUT NO GUARANTEE IS GIVEN THAT ALL EXISTING UTILITIES ARE SHOWN OR THAT THE GIVEN LOCATIONS ARE EXACT. CONFIRMATION OF EXISTENCE AND EXACT LOCATION OF ALL SERVICES MUST BE OBTAINED FROM THE INDIVIDUAL UTILITIES BEFORE PROCEEDING WITH CONSTRUCTION.

B.M. ELEV.	FIELD BOOK #
POSTED TO LBS	
1.) REVISION - ADDED MH NUMBERS	05.04.11 SC
NO. REVISIONS	DATE BY

**CITY OF WINNIPEG**  
WATER AND WASTE  
ENGINEERING DIVISION

DESIGNED BY SC CHECKED BY TW  
DRAWN BY CJH APPROVED BY KZ

HOR. SCALE 1:250  
VERTICAL 1:50

RELEASED FOR CONSTRUCTION  
DATE 2005 03 31

ENGINEER'S SEAL

ORIGINAL SIGNED  
BY K.R. ZUREK  
05/03/31

BID OPPORTUNITY: 93-2005  
PLOT DATE: 2005 04 12

**THE CITY OF WINNIPEG**  
WATER AND WASTE DEPARTMENT

NORTHEAST INTERCEPTOR  
STAGE VII  
BOURNAIS DRIVE  
20 m S OF SP ROUGEAU AVENUE TO  
170 m S OF SP ROUGEAU AVENUE

SHEET 12 of 18  
CITY DRAWING NUMBER  
05544

FILENAME : 05533\_to\_05548\_05561\_D-8680.dwg