



SIDE VIEW
SCALE 1:10

SIDE VIEW
SCALE 1:10

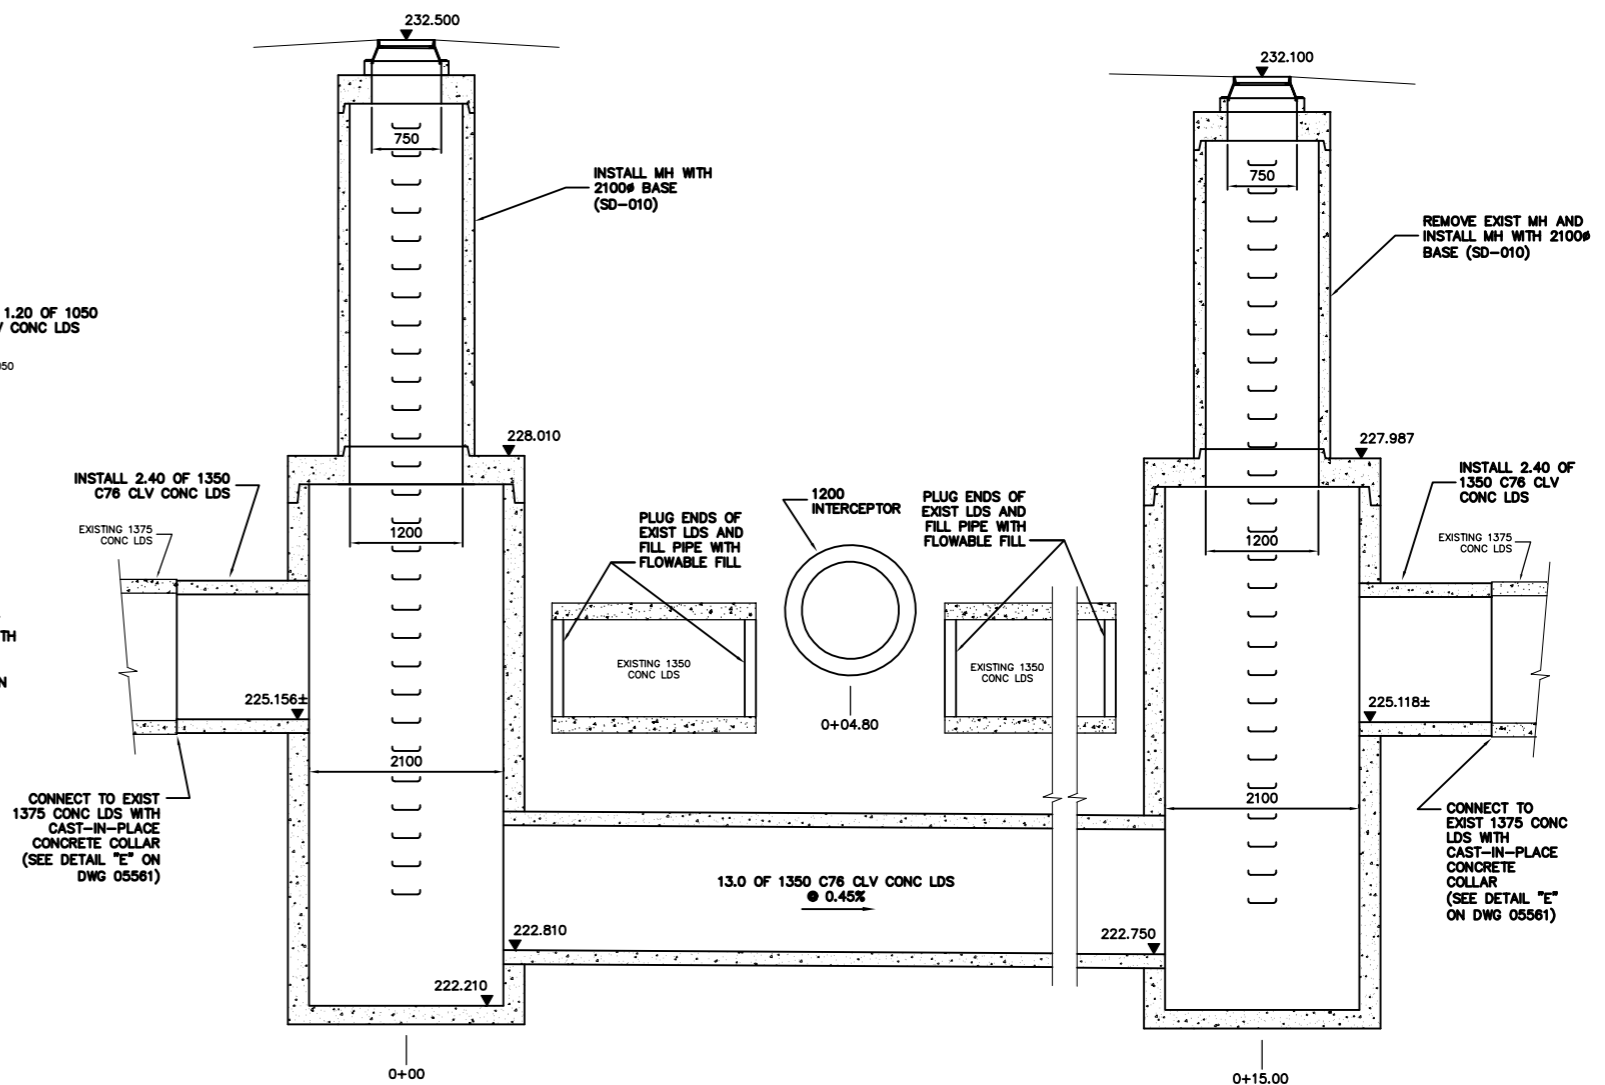


SIDE VIEW
SCALE 1:10

SIDE VIEW
SCALE 1:10

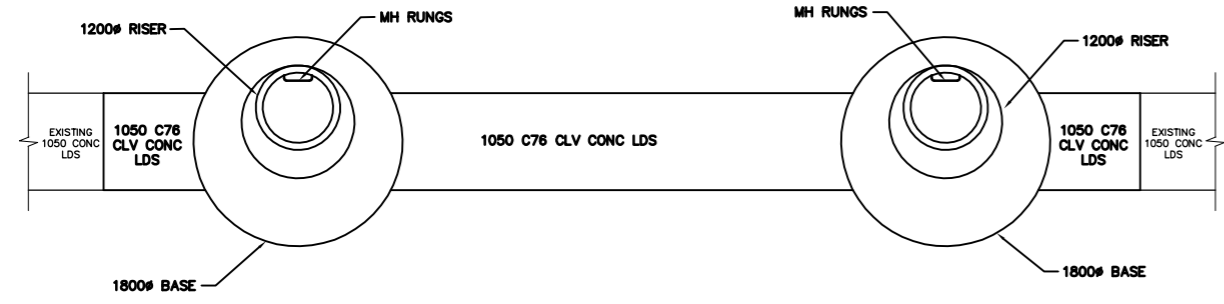

PLAN VIEW
SCALE 1:10

PLAN VIEW
SCALE 1:10

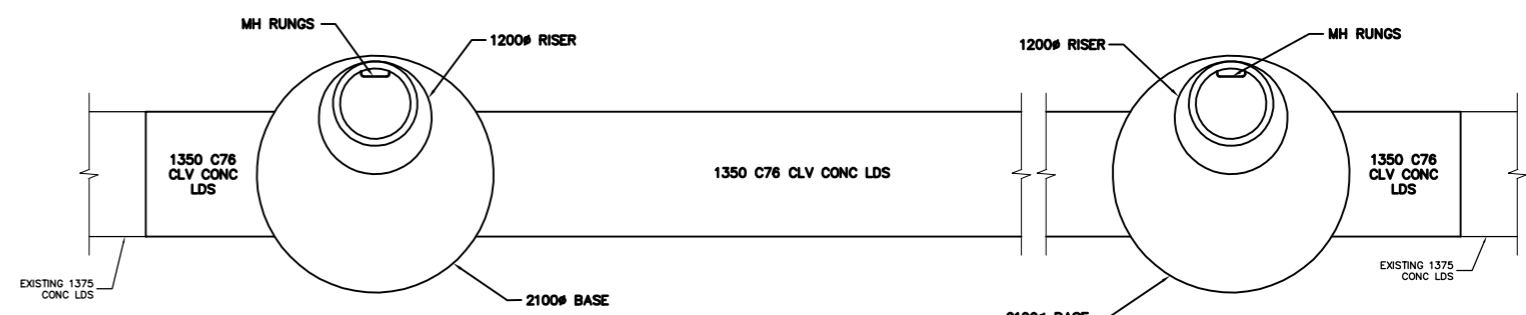

PLAN VIEW
SCALE 1:10

PLAN VIEW
SCALE 1:10

DETAIL "A"
EAST LDS SIPHON MANHOLE
AT ROUGEAU AVENUE

DETAIL "B"
WEST LDS SIPHON MANHOLE
AT ROUGEAU AVENUE

DETAIL "C"
SOUTH LDS SIPHON MANHOLE
AT 1220 PANDORA AVENUE

DETAIL "D"
NORTH LDS SIPHON MANHOLE
AT 1220 PANDORA AVENUE

METRIC
WHOLE NUMBERS INDICATE MILLIMETRES
DECIMALIZED NUMBERS INDICATE METRES

WARNING
IF POWER EQUIPMENT OR EXPLOSIVES ARE TO BE USED FOR EXCAVATION ON THIS PROJECT THE CONTRACTOR
1) NOTIFY THE GAS COMPANY OF THE PROPOSED LOCATION OF EXCAVATION.
2) TAKE PRECAUTION TO AVOID DAMAGE TO GAS COMPANY INSTALLATIONS.
SEE PROVINCIAL REGULATION 210/72 FOR DETAILS

B.M. ELEV.	FIELD BOOK #:
POSTED TO LBIS	
1.) GENERAL REVISIONS TO SIPHON MH	05.04.13 KZ
NO. REVISIONS	DATE BY DATE

CITY OF WINNIPEG WATER AND WASTE ENGINEERING DIVISION			
DESIGNED BY	SC	CHECKED BY	TW
DRAWN BY	CJH	APPROVED BY	KZ
HOR. SCALE	AS SHOWN	RELEASED FOR CONSTRUCTION	
VERTICAL			
DATE	2005 03 31	DATE	

ENGINEER'S SEAL
ORIGINAL SIGNED
BY K.R. ZUREK
05/03/31
BID OPPORTUNITY: 93-2005
PLOT DATE: 2005 04 14

THE CITY OF WINNIPEG
WATER AND WASTE DEPARTMENT

NORTHEAST INTERCEPTOR
STAGE VII
LDS SIPHON DETAILS

SHEET 16 OF 18
CITY DRAWING NUMBER
05548

FILENAME : 05533_to_05548_05561_D-8680.dwg