


1 SECTION
HM2.01 SCALE 1:100

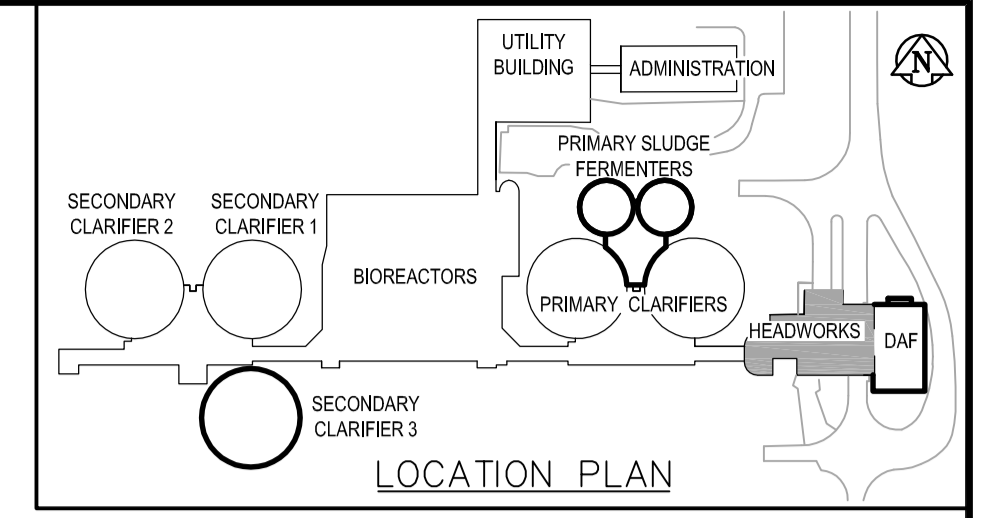

DRAWING NOTES

- 1 FOR CONTINUATION SEE DRAWING TM4.03.
- 2 FOR CONTINUATION SEE DRAWING PM2.01.
- 3 OUTLINE OF CONTROL ROOM.
- 4 BOTTOM OF 750ø DUCT SHALL BE ABOVE THE 12TH BRICK COURSE ON THIS SIDE OF THE WALL.

GENERAL NOTES

1. COORDINATE WITH OTHER TRADES SO AS TO PREVENT CONFLICTS.
2. ALL DUCTWORK SHALL BE SUPPORTED AND SUSPENDED AS PER SPECIFICATIONS AND LOCAL CODES. (SEE DETAILS)

APEGM
Certificate of Authorization
Earth Tech Canada Inc.
No. 730 Expiry: April 30, 2006

B.M. ELEV.		 A Tyco International Ltd. Company		ENGINEER'S SEAL	
				ORIGINAL SIGNED BY A. BURACHYNSKY	
DESIGNED BY	DC/LJW	CHECKED BY	PVL	2006/04/26	
DRAWN BY	DC	APPROVED BY	JEH	CONSULTANT DRAWING NO. HM3.01	
02 21-2006 ADDENDUM 3	06/05/19	DC		MECHANICAL AREA H - HEADWORKS SECTIONS	
01 21-2006 ADDENDUM 1	06/05/10	DC		CITY FILE NUMBER	
00 ISSUED FOR TENDER	06/04/26	DC		SHEET OF	
NO. REVISIONS	DATE	BY	DATE	2006/01/02	CITY DRAWING NUMBER
			DATE	2006/04/26	

THE CITY OF WINNIPEG
WATER AND WASTE DEPARTMENT
ENGINEERING DIVISION

WEWPC
BIOLOGICAL NUTRIENT REMOVAL UPGRADE
CONTRACT 3