


1 SECTION  
TP1.02 1:50



**APEGM**  
 Certificate of Authorization  
 Earth Tech Canada Inc.  
 No. 730 Expiry: April 30, 2006

B.M. ELEV.	NO.	REVISIONS	DATE	BY	DATE
	01	21-2006 ADDENDUM 3	06/05/19	SRP	
	00	ISSUED FOR TENDER	06/04/26	PJY	

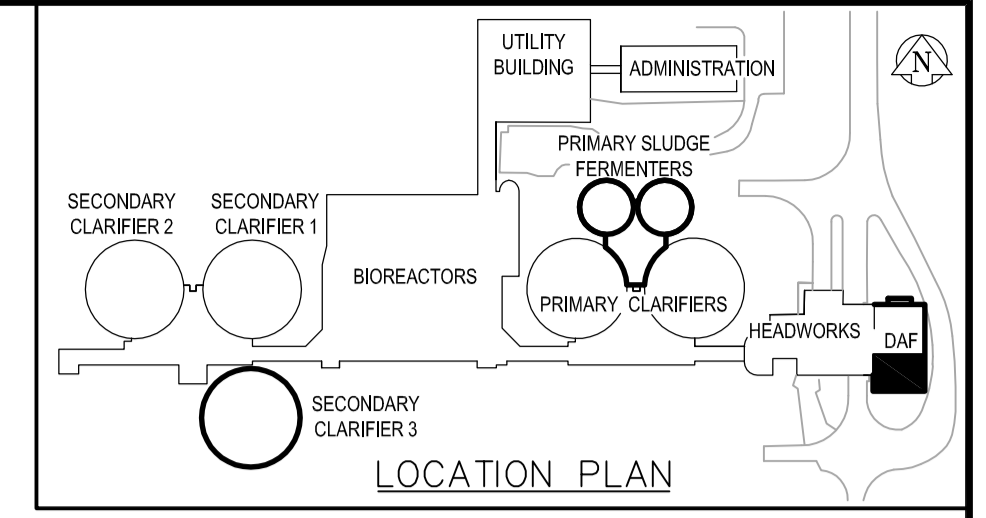

DESIGNED BY:	EM	CHECKED BY:	KM
DRAWN BY:	PJY	APPROVED BY:	JEH
HOR. SCALE: 1:50		RELEASED FOR CONSTRUCTION BY: J. VEILLEUX	
NO.	REVISIONS	DATE	DATE
		2005/10/06	2006/04/26

ENGINEER'S SEAL  
 ORIGINAL SIGNED BY  
 P.R. BARSALOU  
 2006/04/26  
 CONSULTANT DRAWING NO.  
 TP1.05

**THE CITY OF WINNIPEG**  
 WATER AND WASTE DEPARTMENT  
 ENGINEERING DIVISION

**WEWPC**  
 BIOLOGICAL NUTRIENT REMOVAL UPGRADE  
 CONTRACT 3

CITY FILE NUMBER  
 SHEET OF  
 CITY DRAWING NUMBER

PROCESS  
 AREA T - DAF THICKENER BUILDING  
 POLYMER/FERRIC CHLORIDE ROOM - SECTION