


1 SECTION
HM2.01 SCALE 1:100

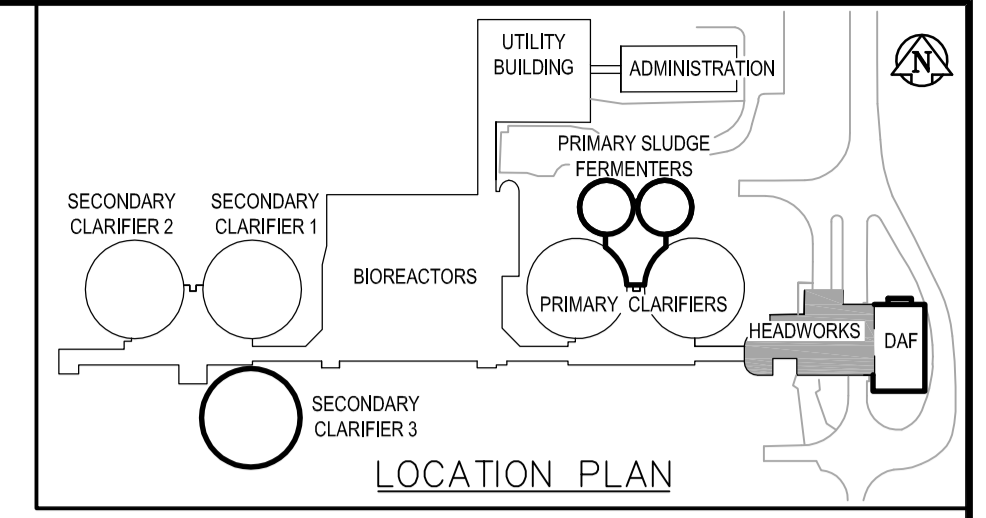

DRAWING NOTES

- FOR CONTINUATION SEE DRAWING TM4.03.
- FOR CONTINUATION SEE DRAWING PM2.01.
- OUTLINE OF CONTROL ROOM.
- BOTTOM OF 750ø DUCT SHALL BE ABOVE THE 12TH BRICK COURSE ON THIS SIDE OF THE WALL.

GENERAL NOTES

- COORDINATE WITH OTHER TRADES SO AS TO PREVENT CONFLICTS.
- ALL DUCTWORK SHALL BE SUPPORTED AND SUSPENDED AS PER SPECIFICATIONS AND LOCAL CODES. (SEE DETAILS)



B.M. ELEV.		EarthTech A Tyco International Ltd. Company		ENGINEER'S SEAL	
DESIGNED BY:	DC/LJW	CHECKED BY:	PVL	ORIGINAL SIGNED BY	
DRAWN BY:	DC	APPROVED BY:	JEH	A. BURACHYNSKY	
HOR. SCALE: AS NOTED		RELEASED FOR CONSTRUCTION BY:		2006/04/26	
VERTICAL SCALE:		J. VEILLEUX		CONSULTANT DRAWING NO.	
NO. REVISIONS	DATE	BY	DATE	HM3.01	
			2006/01/02	2006/04/26	

THE CITY OF WINNIPEG
WATER AND WASTE DEPARTMENT
ENGINEERING DIVISION

Winnipeg

WEWPC
BIOLOGICAL NUTRIENT REMOVAL UPGRADE
CONTRACT 3

MECHANICAL
AREA H - HEADWORKS
SECTIONS

CITY FILE NUMBER
SHEET OF
CITY DRAWING NUMBER