



1 SECTION
PP1.01 1:50

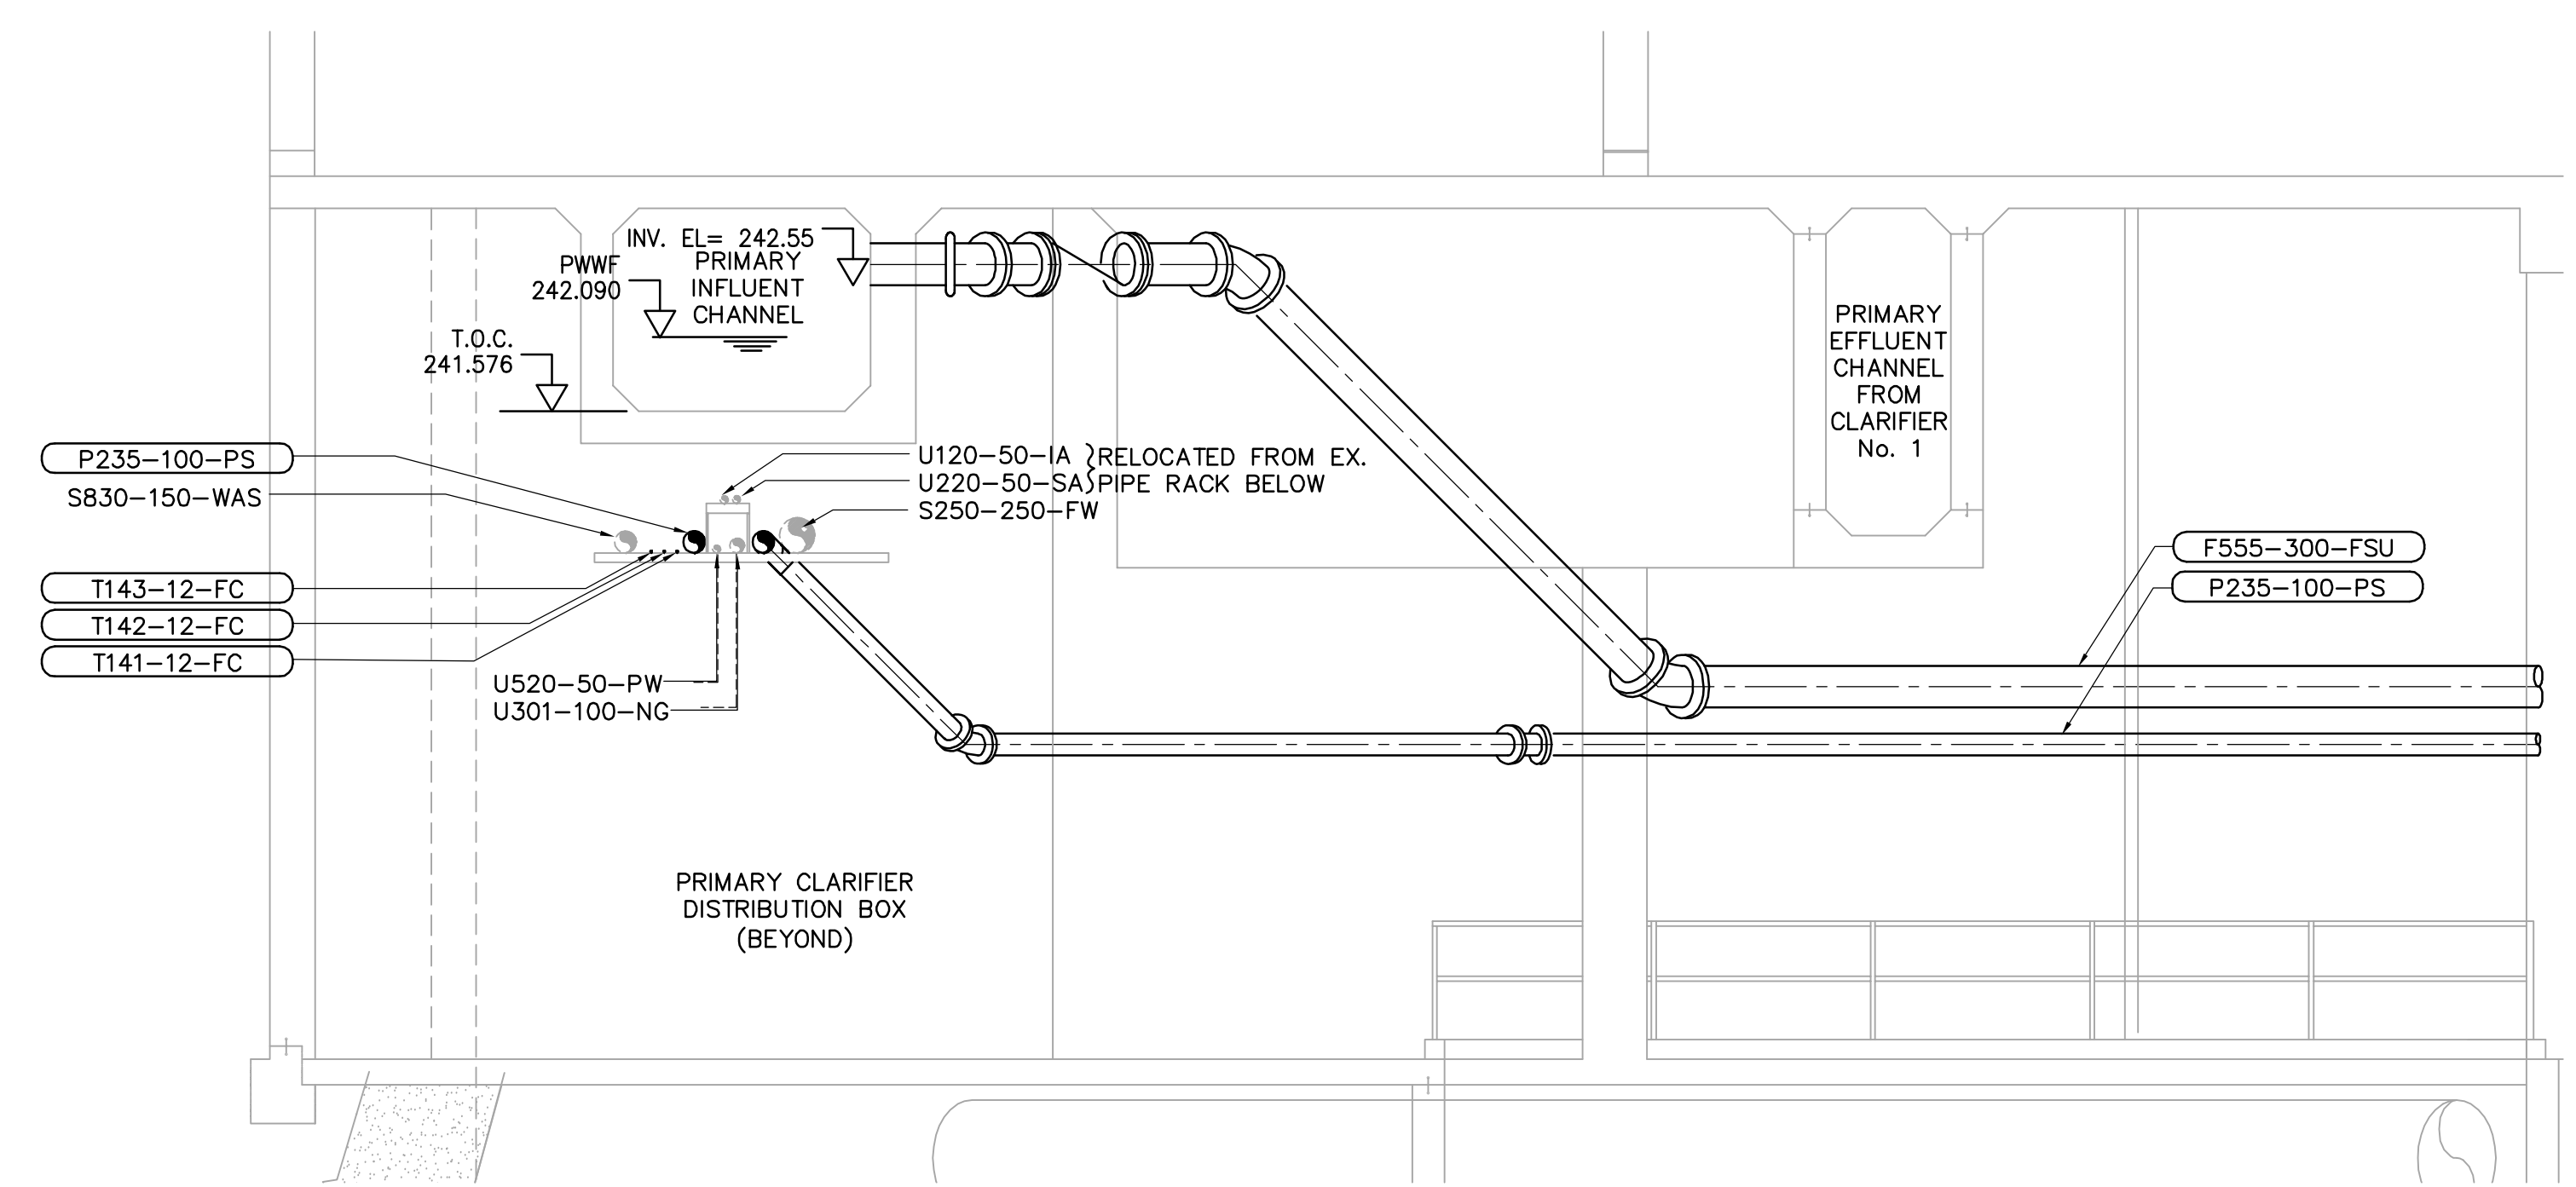

3 SECTION
PP1.01 1:50

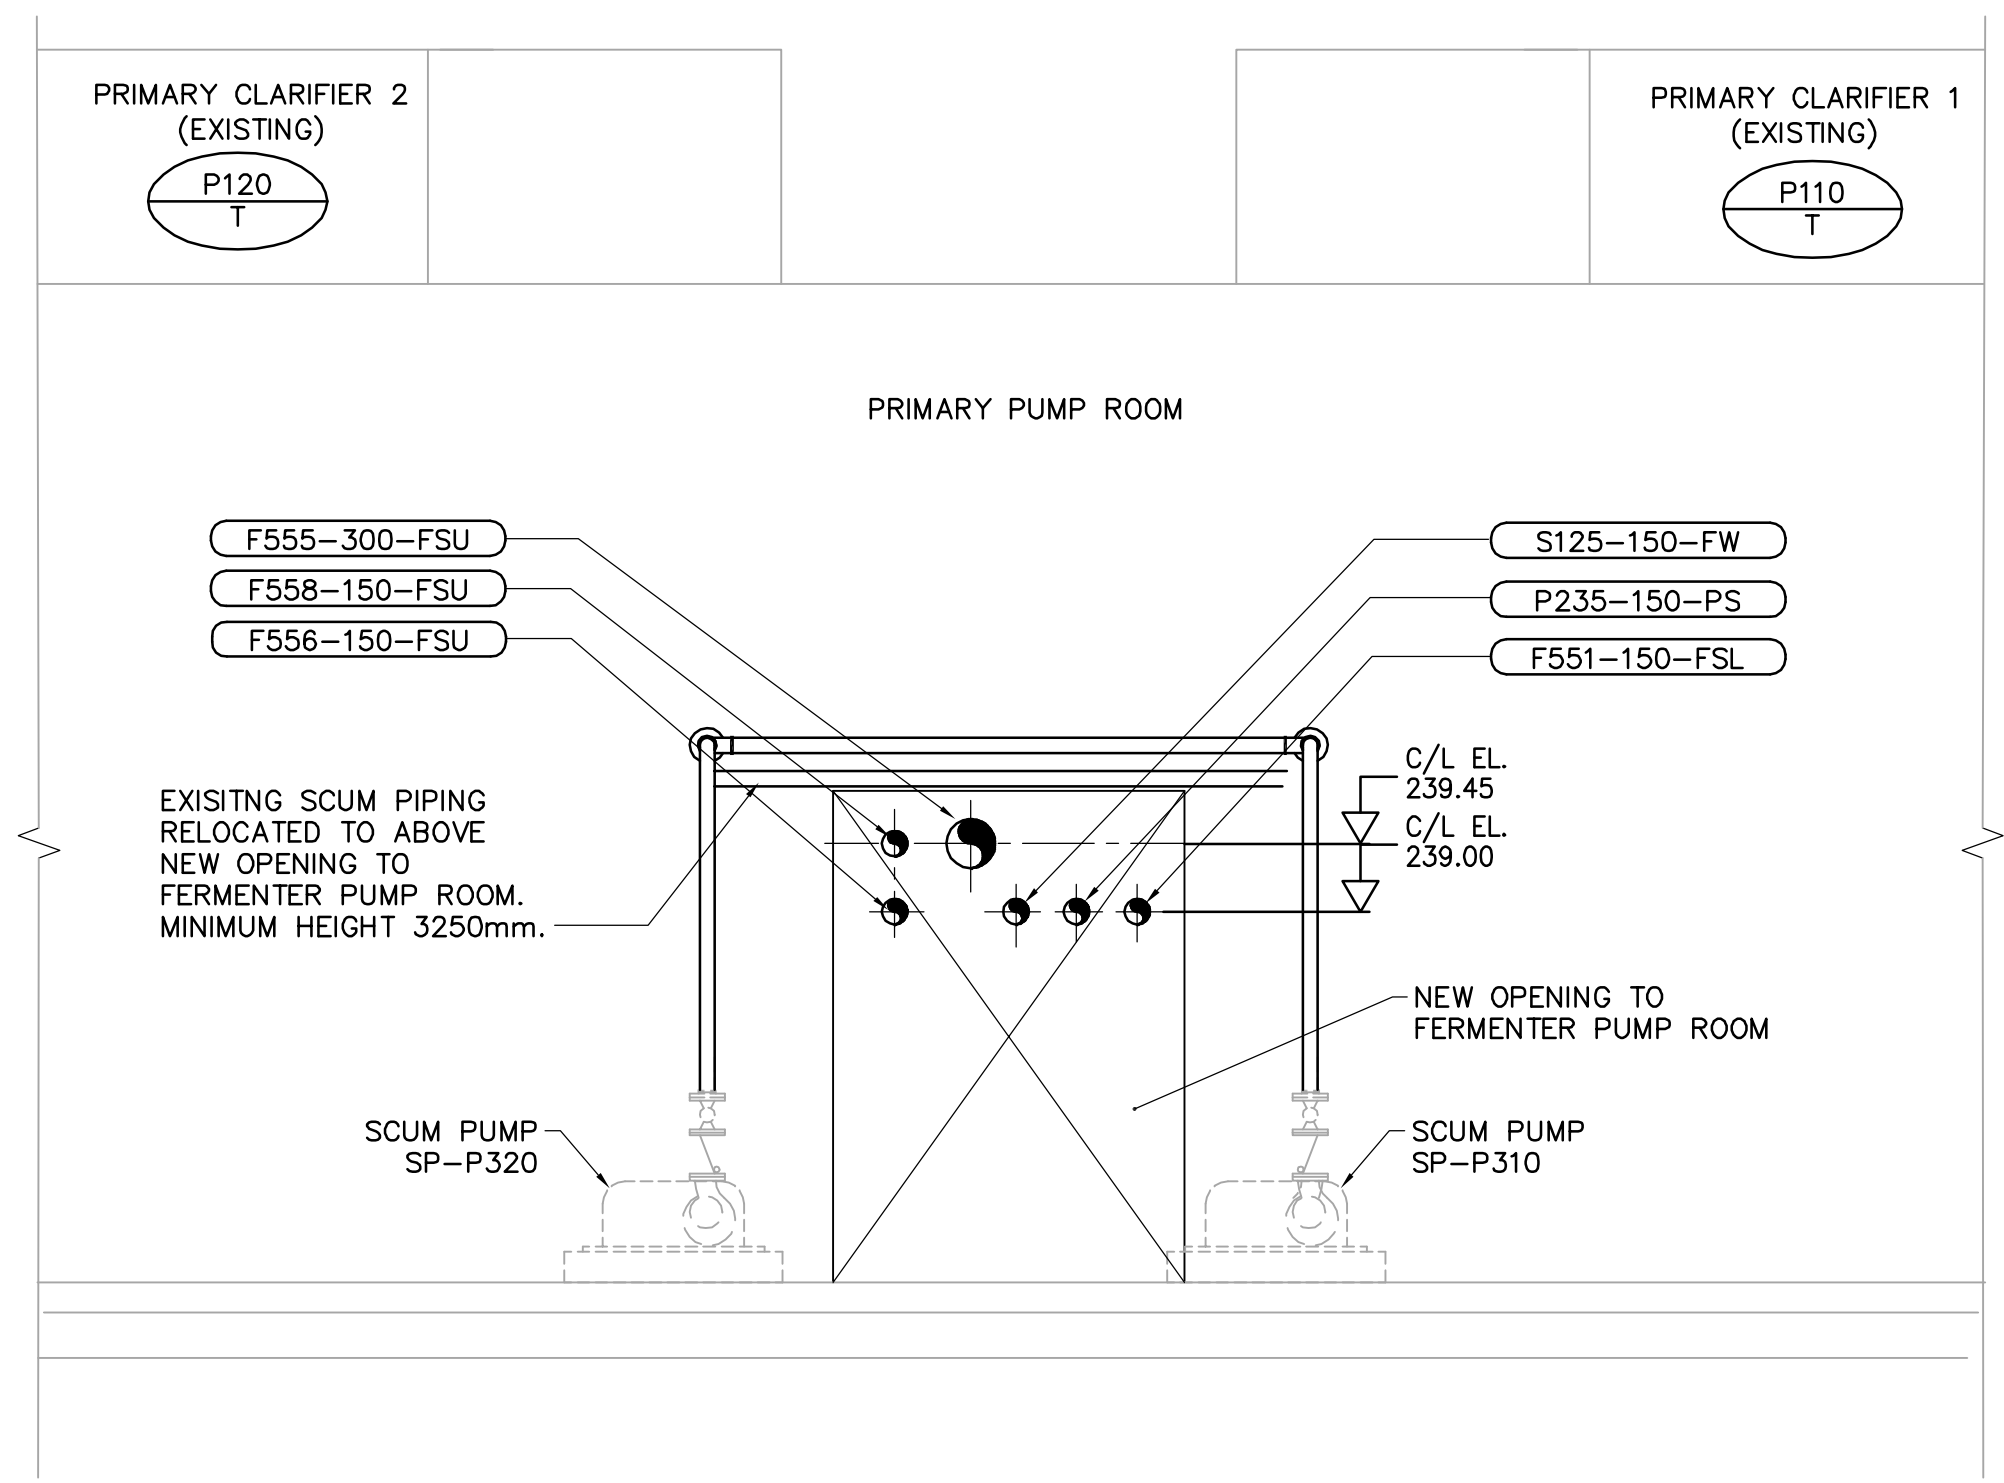

2 SECTION
PP1.01 1:50

APEGM
Certificate of Authorization
Earth Tech Canada Inc.
No. 730 Expiry: April 30, 2006

NO.	REVISIONS	DATE	BY
02	21-2006 ADDENDUM 6	06/06/30	JBC
01	21-2006 ADDENDUM 3	06/05/19	PJY
00	ISSUED FOR TENDER	06/04/26	SRP

EarthTech
A Tyco International Ltd. Company

DESIGNED BY	YL	CHECKED BY	KM
DRAWN BY	RI	APPROVED BY	JEH

HOR. SCALE: AS NOTED
VERTICAL SCALE: AS NOTED

RELEASED FOR CONSTRUCTION BY:
J. VEILLEUX

DATE 2005/10/06 DATE 2006/04/26

ENGINEER'S SEAL
ORIGINAL SIGNED BY
J.E. HUTCHISON
2006/04/26
CONSULTANT DRAWING NO.
PP1.02

THE CITY OF WINNIPEG
WATER AND WASTE DEPARTMENT
ENGINEERING DIVISION

WEWPCC
BIOLOGICAL NUTRIENT REMOVAL UPGRADE
CONTRACT 3

PROCESS
AREA P - PRIMARY CLARIFIERS
PUMP ROOM - SECTIONS

CITY FILE NUMBER
SHEET OF
CITY DRAWING NUMBER