




1 BUILDING SECTION
A1.01 1:125

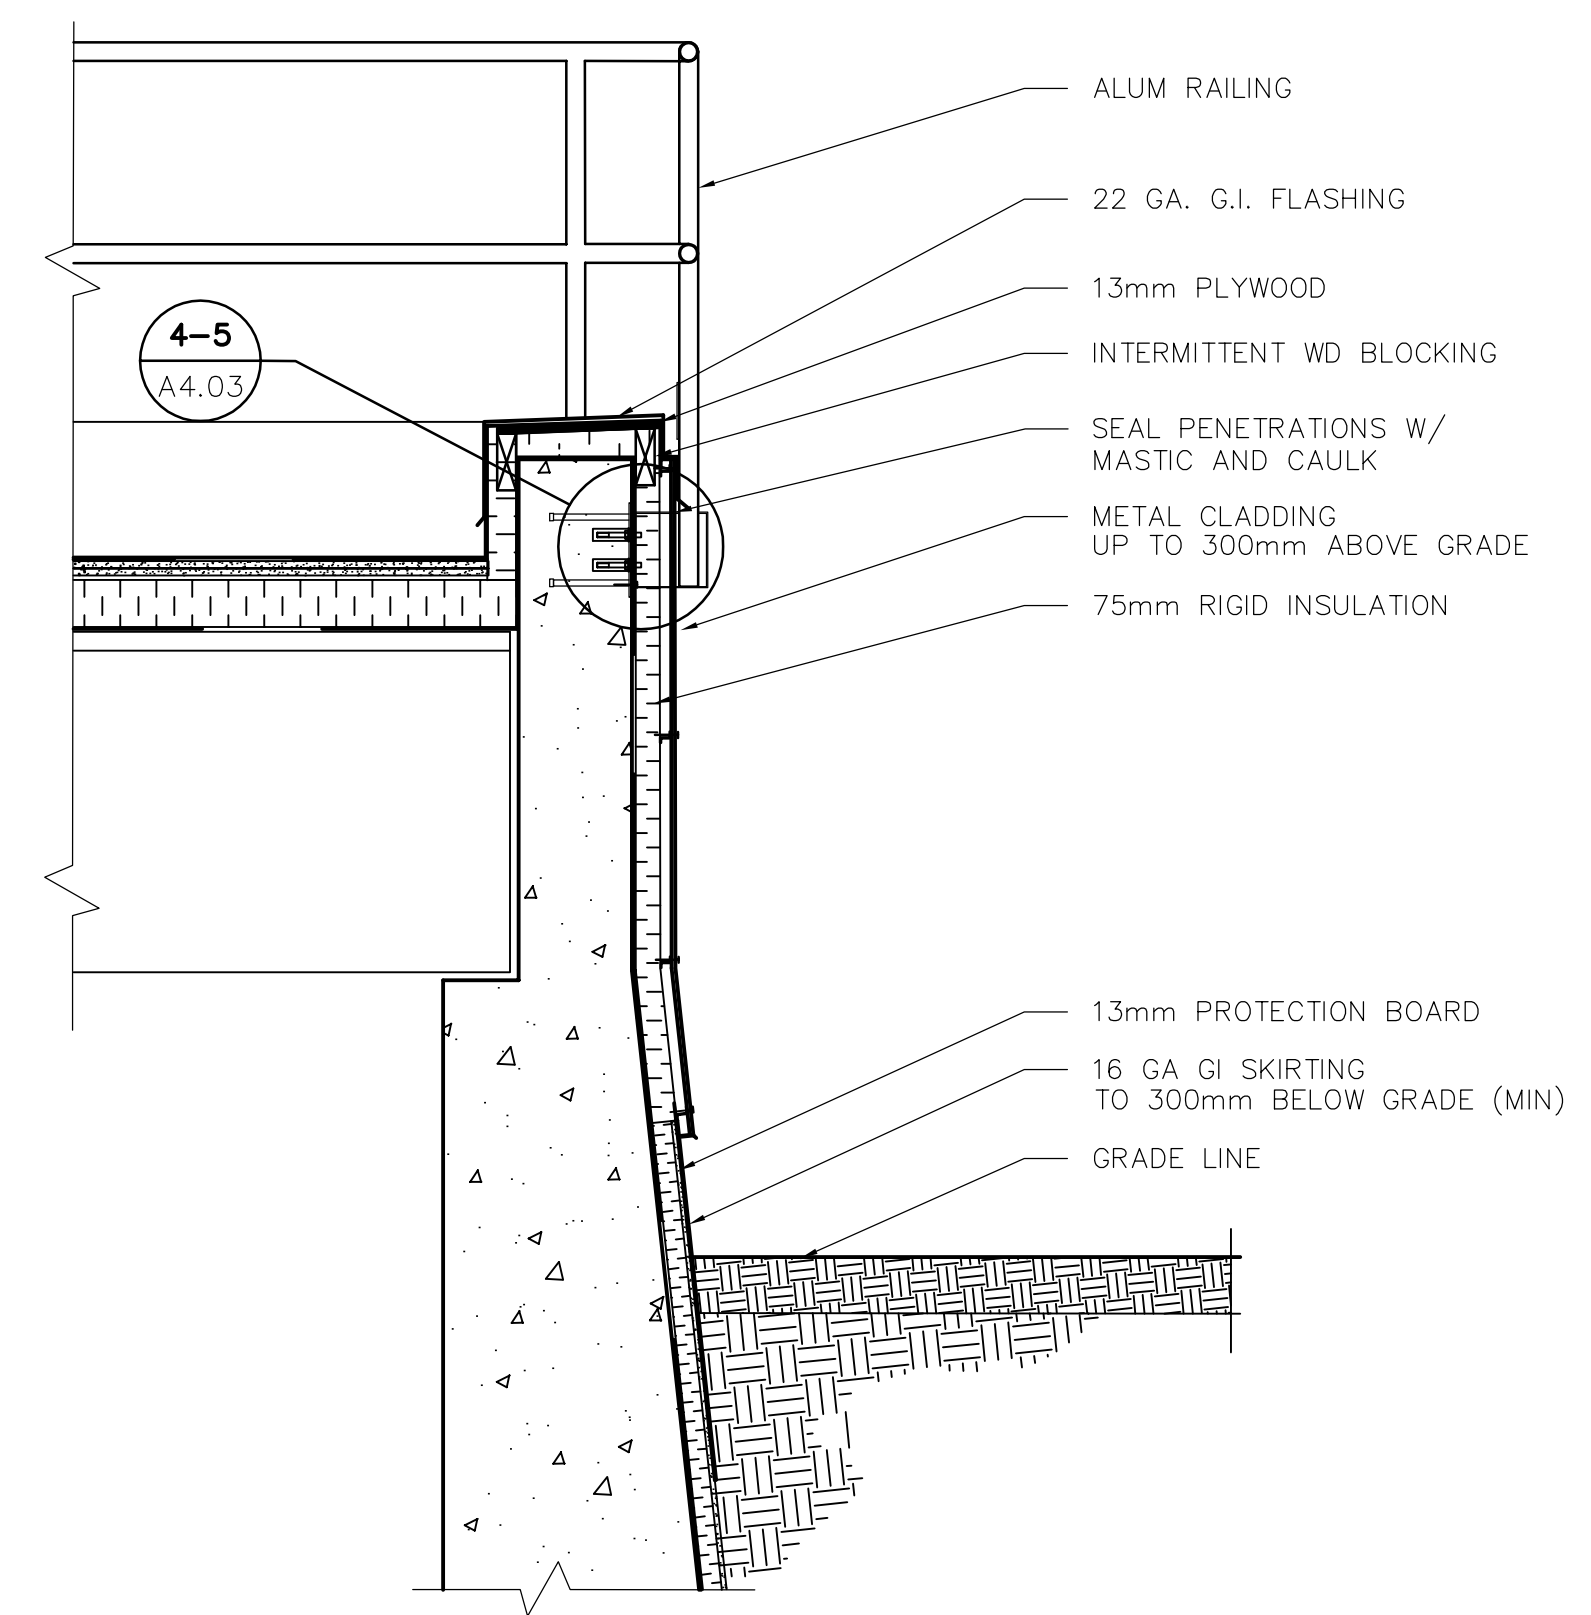

4 SBR WALL DETAIL SECTION
A3-02 1:20

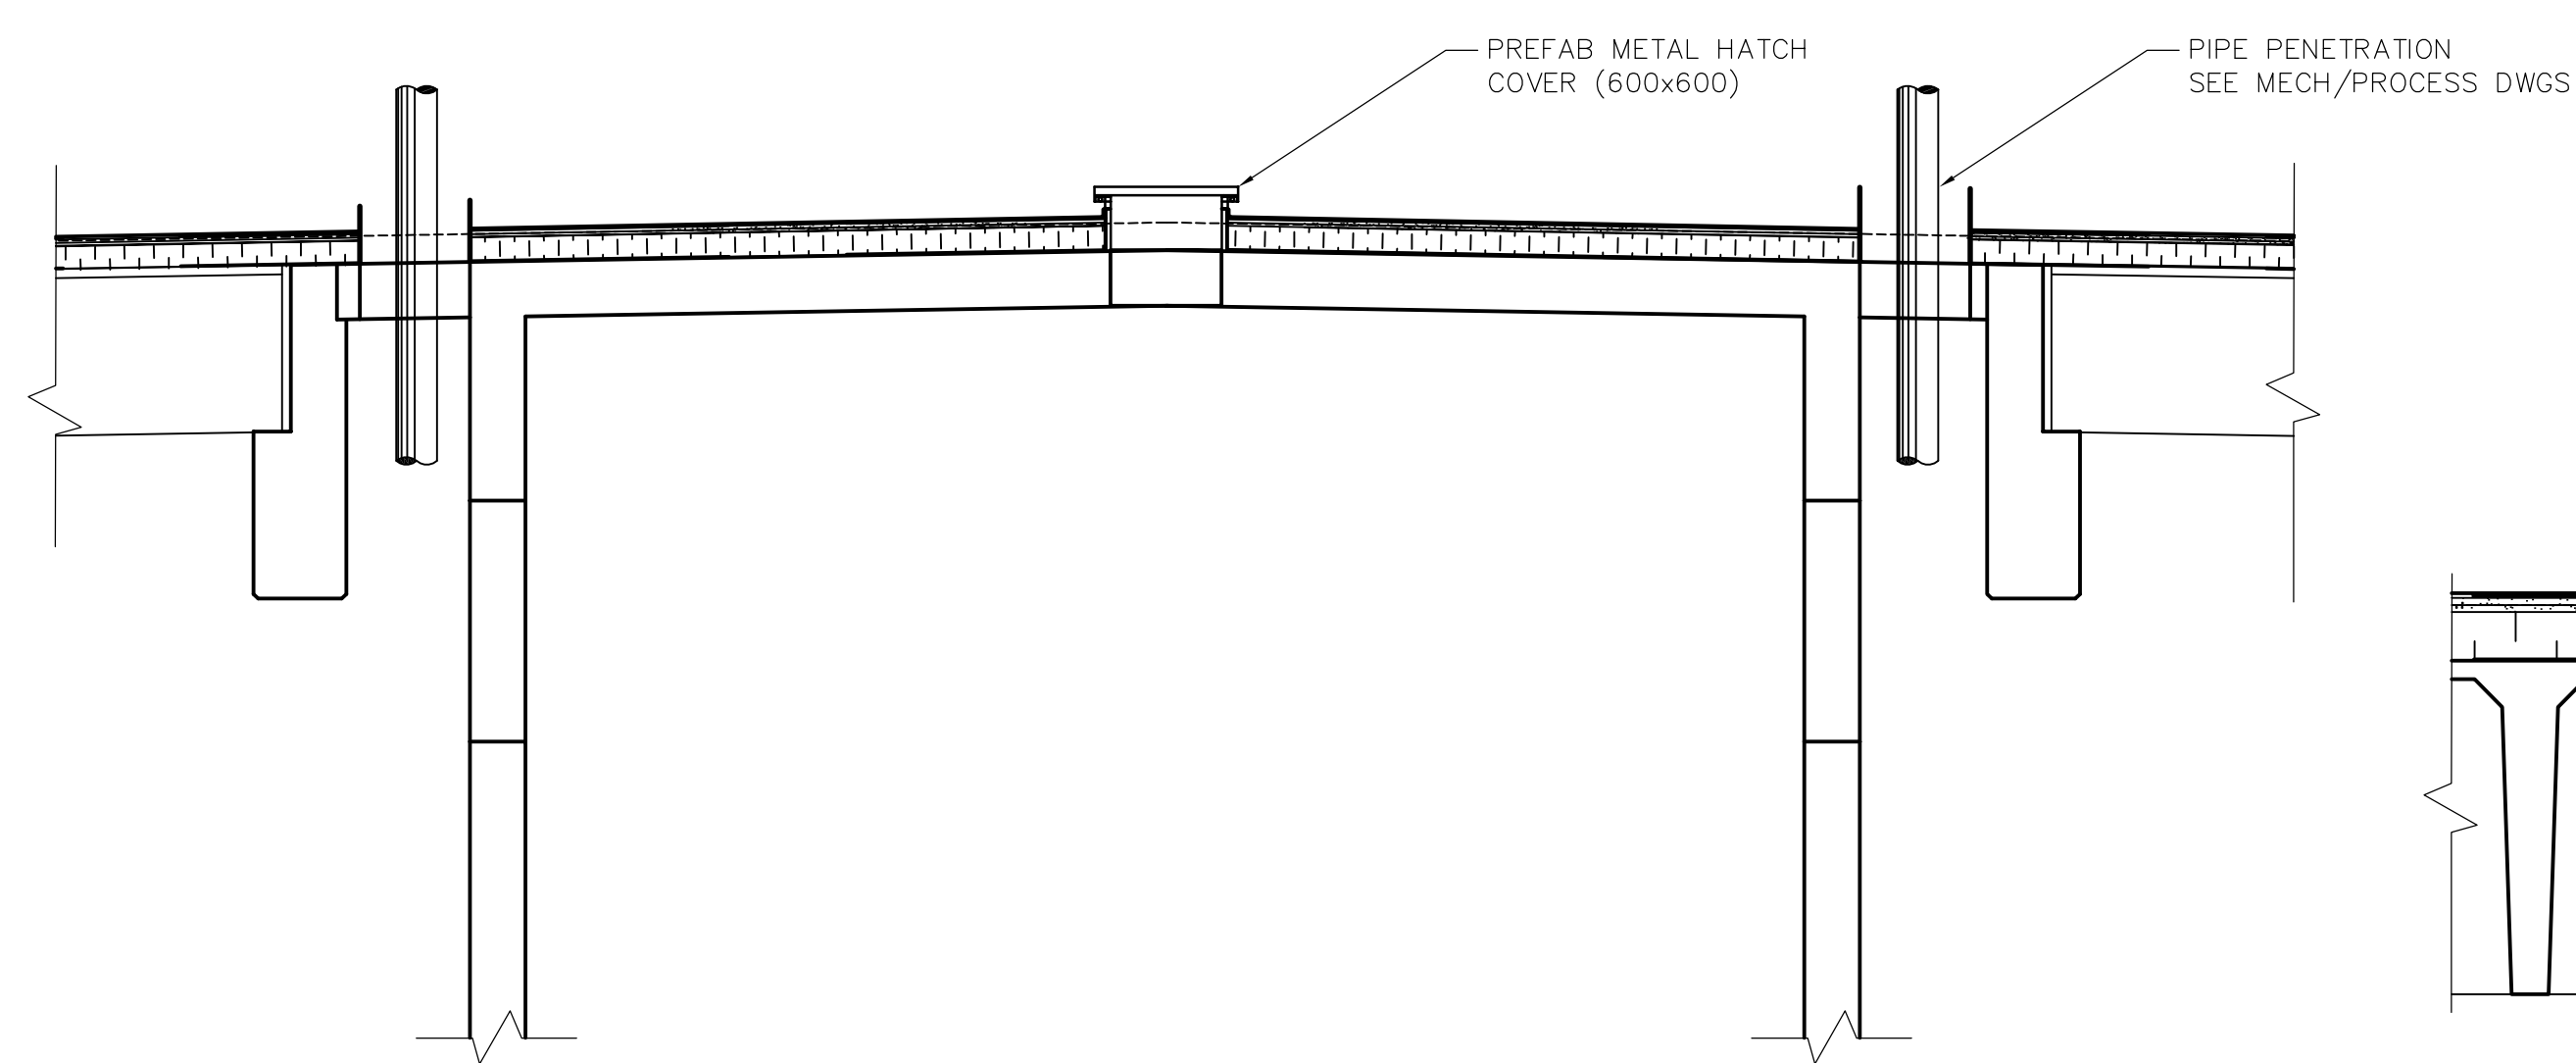

2 DETAIL SECTION
A3.02 1:40

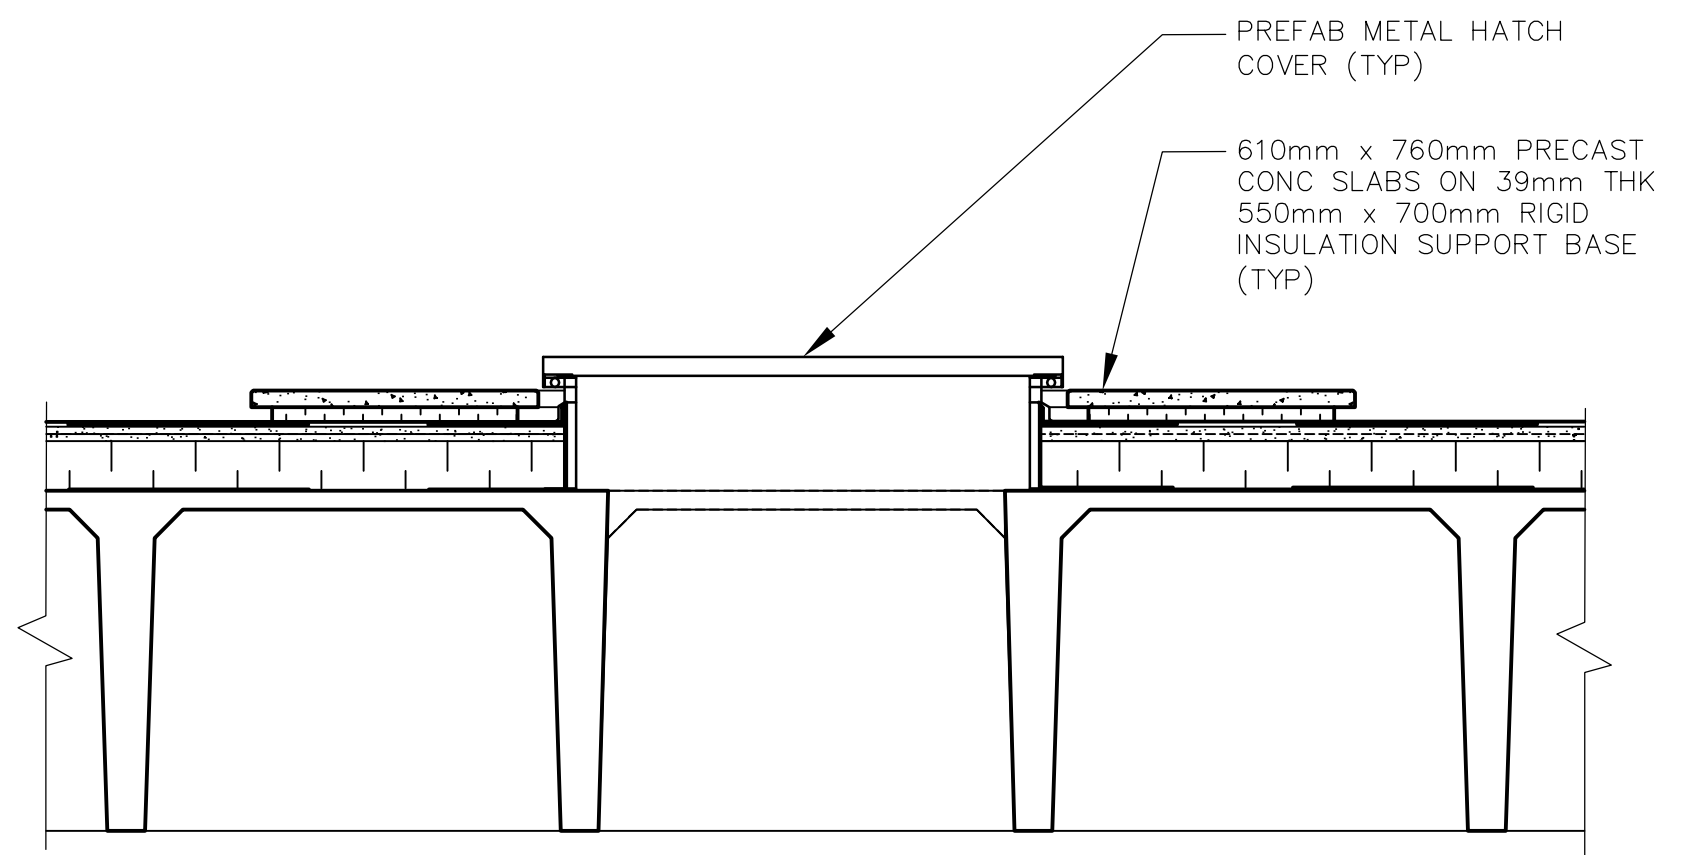

3 ROOF HATCH DETAIL (TYP)
A1.02 1:20



B.M. ELEV.		EarthTech A Tyco International Ltd. Company		ENGINEER'S SEAL	
DESIGNED BY	NC	CHECKED BY	LK	ORIGINAL SIGNED BY	N. COOPER
DRAWN BY	AL	APPROVED BY	JEH	DATE	2006/05/15
HOR. SCALE: AS NOTED		RELEASED FOR CONSTRUCTION BY: K. MARTENS		CONSULTANT DRAWING NO. A3.01	
VERTICAL SCALE:		DATE 206/03/21		DATE 2006/05/15	
NO.	REVISIONS	DATE	BY		
01	291-2006 ADDENDUM 3	06/07/12	AL		
00	ISSUED FOR TENDER	06/05/15	AL		

THE CITY OF WINNIPEG WATER AND WASTE DEPARTMENT ENGINEERING DIVISION		CITY FILE NUMBER
NEWPCC CENTRATE NUTRIENT TREATMENT NITROGEN REMOVAL FACILITY		SHEET OF
ARCHITECTURAL BUILDING SECTION & DETAILS		CITY DRAWING NUMBER