


REFER TO TYPICAL SECTION SHEET L05

REFER TO SHEET L04 FOR TREE LAYOUT

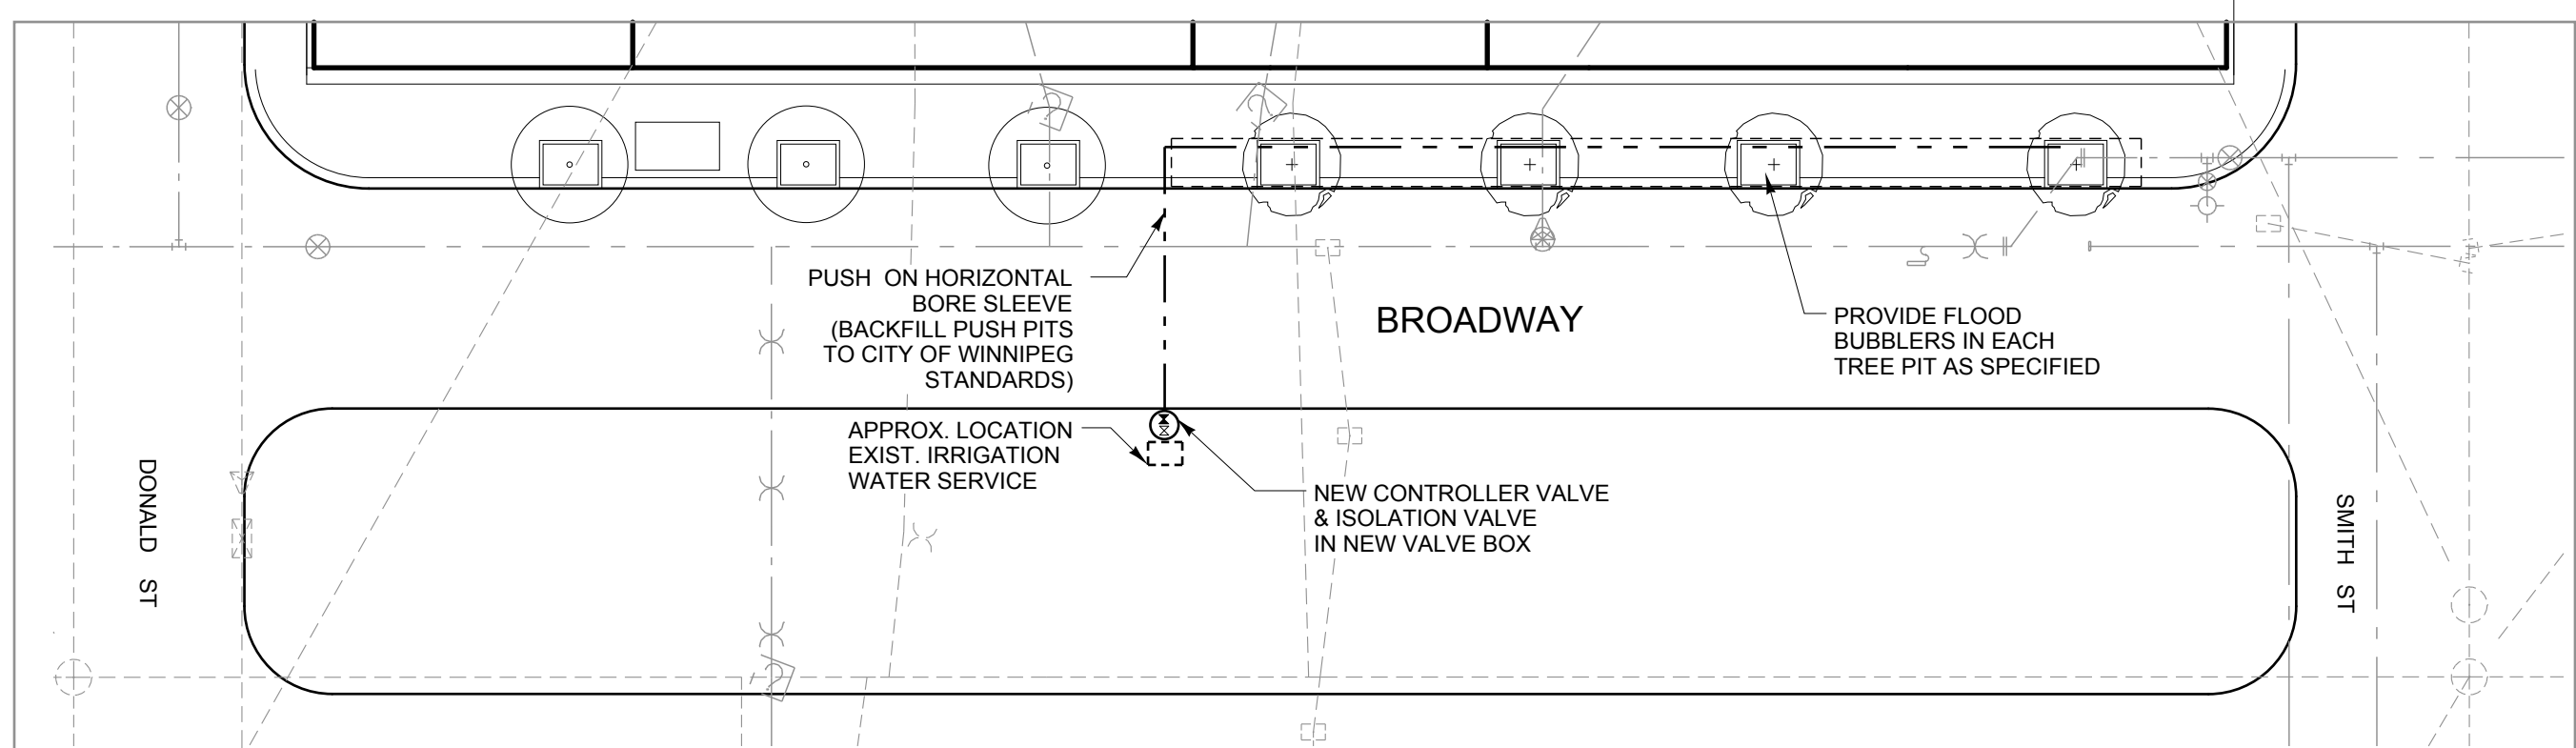

REFER TO TYPICAL SECTION SHEET L05

REFER TO SHEET L04 FOR TREE LAYOUT

LEGEND

- - - - -	SEWER	[- - - -]	STRUCTURAL SOIL TRENCH	○	EXISTING TREE
- - - - -	WATER	[- - - -]		⊕	NEW TREE
- - - - -	NEW IRRIGATION				

B.M. ELEV.	YY.MM.DD	WARDROP Engineering Inc.	
		DESIGNED: RGM	DRAWN: MB
2	ADDENDUM 1	9/11/06	RGM
1	RELEASED FOR TENDER	8/31/06	RGM
0	RELEASED FOR REVIEW	8/30/06	RGM
NO	REVISIONS	DATE	BY
		SCALE: NTS	APPROVED: RGM
		DATE 9/11/06	

BROADWAY / EXCHANGE DISTRICT STREETSCAPE IMPROVEMENTS	CITY DRAWING NUMBER
	SHEET 6 OF 6
BROADWAY IRRIGATION SCHEMATIC PLAN	
L06	

CONSULTANT DRAWING NO
06-040-L06