


- DRAWING NOTES**
- ① 40# GHS FROM EXPANSION TANK AND GLYCOL FILL TANK. SEE DRAWING WS-H0116 FOR CONTINUATION.
 - ② 100# GHS AND GHR SEE DRAWING WS-H0122 FOR CONTINUATION.
 - ③ 75# GHS AND GHR. SEE DRAWING WS-H0122 FOR CONTINUATION.
 - ④ 30# GHS AND GHR TO BRIDGE.
 - ⑤ HEAT EXCHANGER SKID PACKAGES. TYPICAL OF 3.

GENERAL NOTES

1. COORDINATE WITH OTHER TRADES.

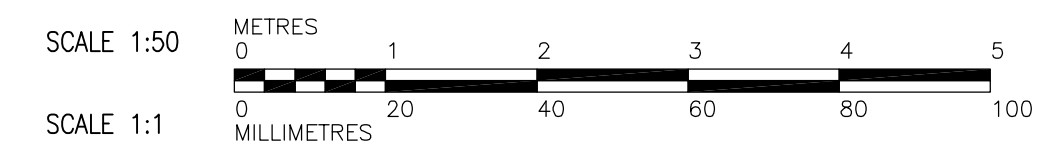

APCGM
 Certificate of Authorization
 Earth Tech Canada Inc.
 No. 730 Expiry: April 30, 2007

B.M. ELEV.			
DESIGNED BY	PVL	CHECKED BY	PVL/AMA
DRAWN BY	DL	APPROVED BY	AHL
SCALE:	1:50	RELEASED FOR CONSTRUCTION BY:	R. SOROKOWSKI
NO.	792-2006 ADDENDUM 2	DATE	07/03/20
00	ISSUED FOR TENDER	DATE	07/01/31
NO.	REVISIONS	DATE	BY

CH2M HILL
 Frederickson Cooper ARCHITECTS

EarthTech
 A Tyco International Ltd. Company

DESIGNED BY: PVL
 CHECKED BY: PVL/AMA
 DRAWN BY: DL
 APPROVED BY: AHL
 SCALE: 1:50
 RELEASED FOR CONSTRUCTION BY: R. SOROKOWSKI
 DATE: 2006/01/26
 DATE: 2007/01/31

ENGINEER'S SEAL
 ORIGINAL SIGNED BY
 A. M. AFTANAS
 2007/01/31
 CONSULTANT DRAWING NO.
 WS-H0208

THE CITY OF WINNIPEG
 WATER AND WASTE DEPARTMENT
 ENGINEERING DIVISION

WATER TREATMENT PLANT
 BULK CHEMICAL STORAGE
 SODIUM HYPOCHLORITE AND CHEMICAL STORAGE BUILDING

MECHANICAL
 SECTIONS L & M

CITY FILE NUMBER
 SHEET OF
 CITY DRAWING NUMBER
 1-0601S-A-H0208-001-01D