


NOTE: DRAWING ISSUED FOR REFERENCE ONLY AND INFORMATION RELATED TO FINISHED GRADES ADJACENT TO THE WTP BUILDING FOR THE PURPOSE OF ESTABLISHING THE PROPOSED BASE SKIRTING SIZES FOR THE WTP BUILDING

REFER TO DWG WY-C0162 FOR CONTINUATION OF SURFACE ELEVATIONS

METRIC
WHOLE NUMBERS INDICATE MILLIMETRES
DECIMALIZED NUMBERS INDICATE METRES

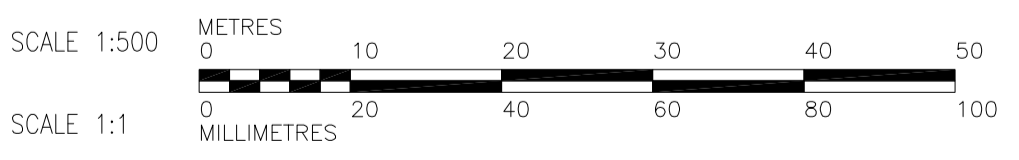

- REFERENCE NOTES
- REFER TO DRAWING WY-C0160 FOR PROPOSED HORIZONTAL GEOMETRY
 - REFER TO DRAWINGS WY-C0163 AND WY-C0164 FOR PAVING AND GRADING
 - REFER TO DRAWING WY-C0165 AND WY-C0166 FOR PROPOSED PAVEMENT PROFILES
 - REFER TO ELECTRICAL DRAWINGS FOR STREET LIGHTS, PARKING LOT RECEPTACLES AND ASSOCIATED ELECTRICAL

150 mm W.M.	WATERMAIN	150 mm W.M.	HYDRO	ANCHOR	ANCHOR
300mm L.D.S.	LAND DRAINAGE SEWER	300mm L.D.S.	M.T.S.	POLE	POLE
250mm W.W.S.	WASTEWATER SEWER	250mm W.W.S.	CONCRETE	CONTOURS	CONTOURS
			ASPHALT	RAIL X-ING SIGNAL	RAIL X-ING SIGNAL
			PROPERTY LINE	RAILWAY TRACK	RAILWAY TRACK
			SURVEY BAR	DITCH	DITCH
			ELEVATION	TRANSFORMER	TRANSFORMER
			TREE	SWALE	SWALE
			ANODE		
			CONCRETE SIDEWALK		
			FENCE		
EXISTING	LEGEND - PLAN	PROPOSED	EXISTING	LEGEND - PLAN	PROPOSED

APEGM
Certificate of Authorization
Earth Tech Canada Inc.
No. 730 Expiry: April 30, 2007

B.M. ELEV.			
C	REVISED GRADES WTP	07/04/11	BC
B	ISSUED FOR CLIENT REVIEW	07/02/14	JC
A	ISSUED FOR CLIENT REVIEW	06/11/24	JC
NO.	REVISIONS	DATE	BY
		06/11/24	

CH2MHILL
Frederickson Cooper
ARCHITECTS

EarthTech
A Jspc International Ltd. Company

DESIGNED BY: BC
CHECKED BY: JC
DRAWN BY: BC
APPROVED BY: AHL
SCALE: 1:500
RELEASED FOR CONSTRUCTION BY: R. SOROKOWSKI
DATE: 06/11/24

ENGINEER'S SEAL
PRELIMINARY
NOT FOR CONSTRUCTION
CONSULTANT DRAWING NO. WY-C0161

THE CITY OF WINNIPEG
WATER AND WASTE DEPARTMENT
ENGINEERING DIVISION

WATER TREATMENT PLANT
CONSTRUCTION OF ROADS
AND LANDSCAPING

CIVIL
SURFACE ELEVATIONS

CITY FILE NUMBER
SHEET OF
CITY DRAWING NUMBER
1-0601Y-A-C0161-001-000