


Drawing Title: **GUIDELINES FOR THE PLANTING OF TREES ON HARD-SURFACE BOULEVARDS**

Drawing Number: **2(R1)**

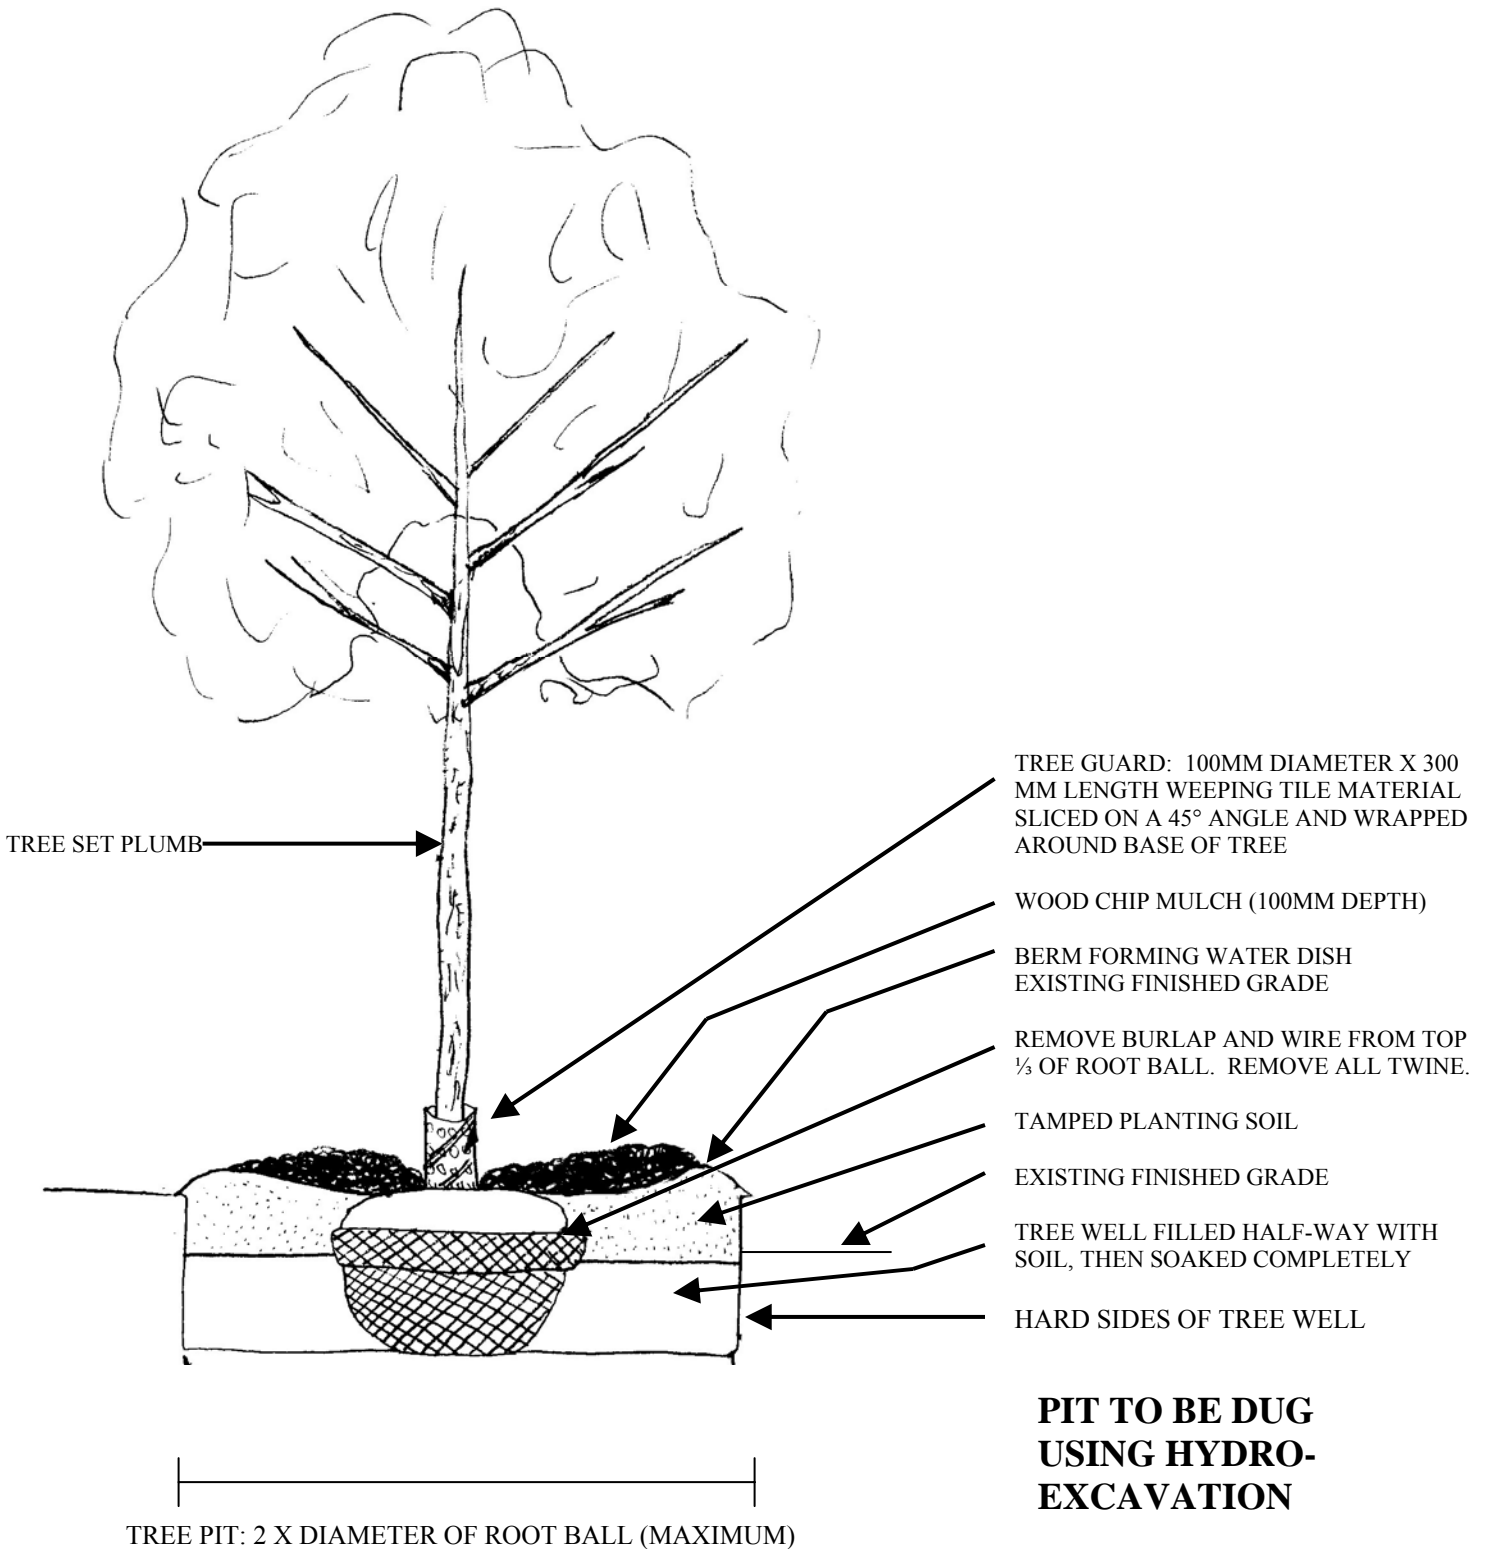

Drawn By: KASMUNDSON
DATE: Mar. 16, 07

THE CITY OF WINNIPEG
Public Works Department
Parks and Open Space Division, Urban Forestry Branch
105-1155 Pacific AVE, Winnipeg, MB, R3E 3P1

