
 


DOOR TYPES

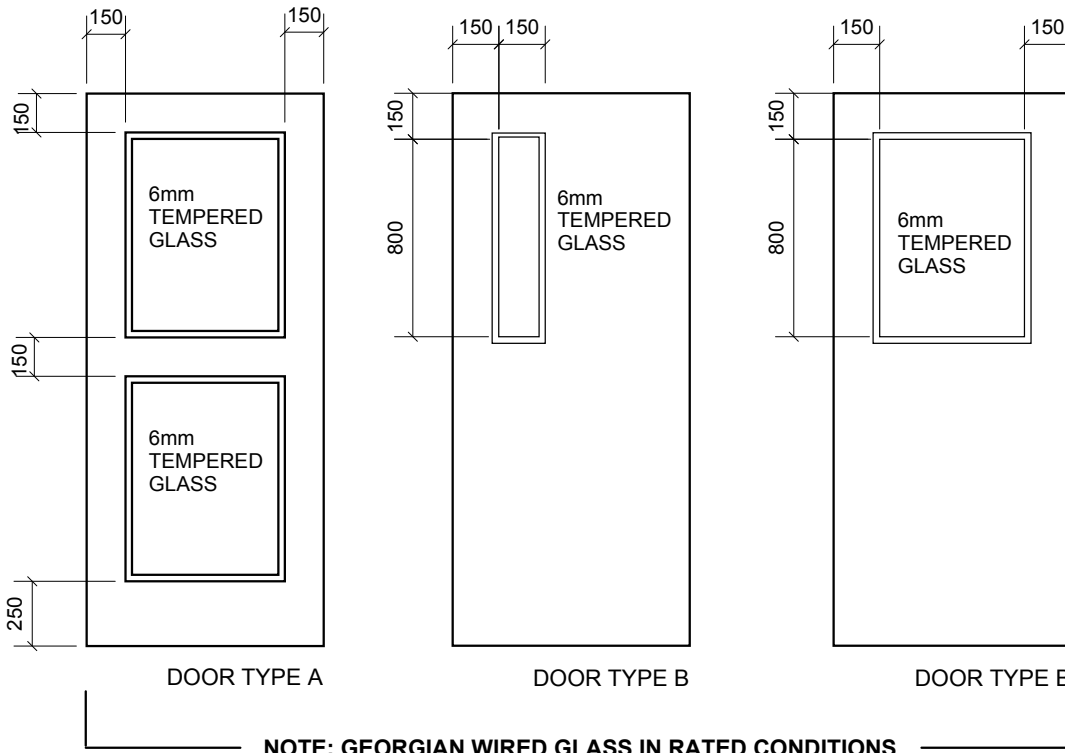

DOOR TYPE D

1
AR-3

DOOR TYPES

SCALE 1:100

**HAROLD
FUNK
ARCHITECT**

401-55 DONALD STREET
WINNIPEG, MANITOBA
R3C 1L8
TEL. 204 943 5087
FAX. 204 949 9231

PROJECT :
VALOUR COMMUNITY CENTRE
GYMNASIUM ADDITION
AND RENOVATIONS

TITLE:
DOOR TYPES

PROJECT NO: 286-2007
SCALE: AS SHOWN
DRAWN BY: E.C.
APPROVAL: H.F.
DATE: 28 JANUARY 2008
DWG NO.:

AR-3