
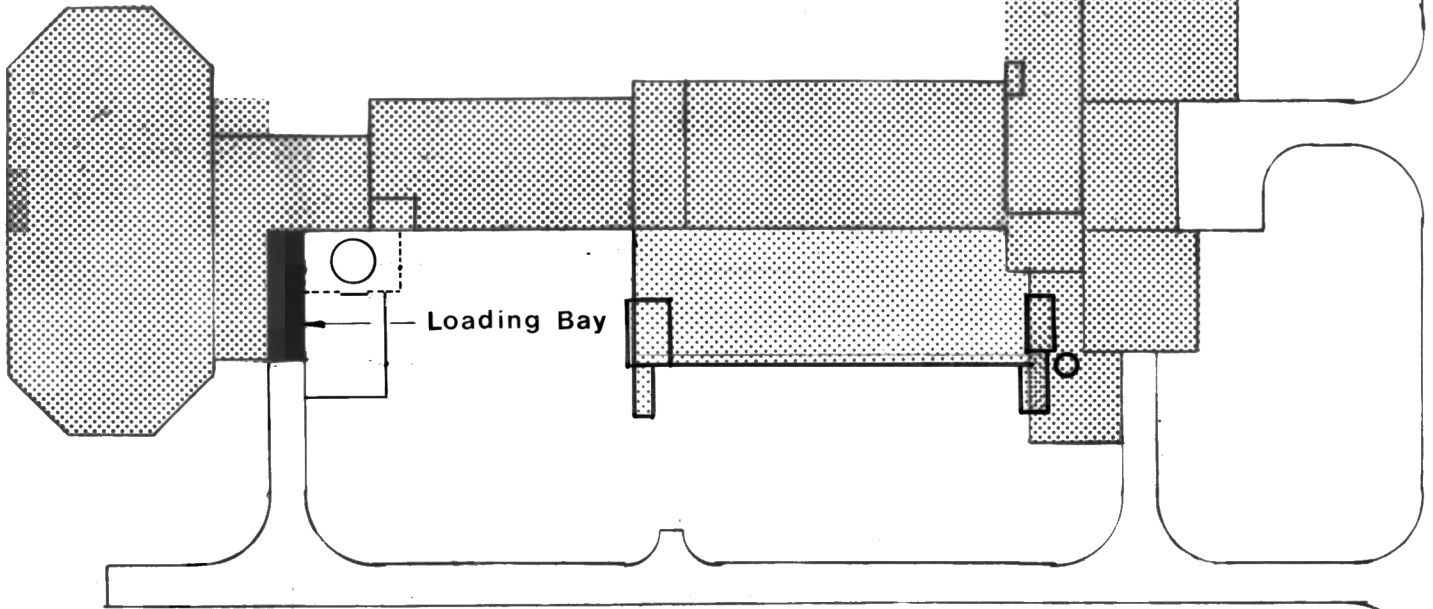


Service Road

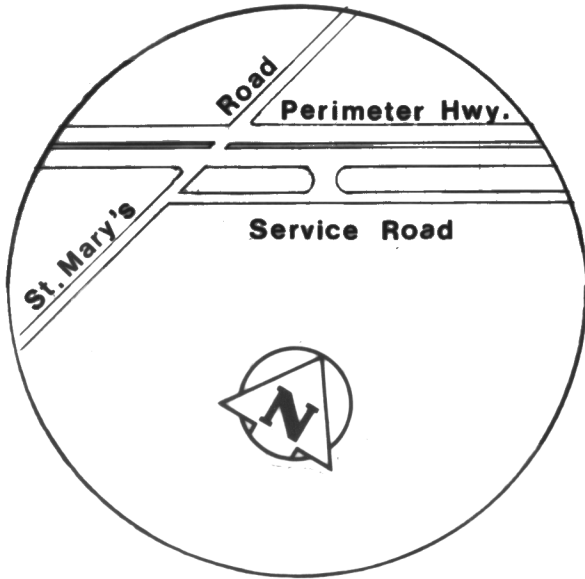

date # MS 11902

The City Of Winnipeg		Branch:	
Waterworks, Waste & Disposal Department			
SOUTH END WATER POLLUTION CONTROL CENTRE	Designed By:	Drawn By:	Scale: NTS
	Checked By:	Date:	Drawing No. S-372
	Approved:		