



1 REINFORCING AT TOP SLAB JOINT
1:50

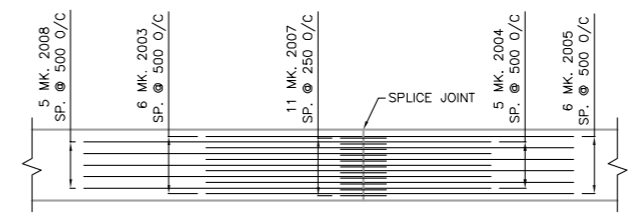

2 REINFORCING AT BOT. SLAB JOINT
1:50

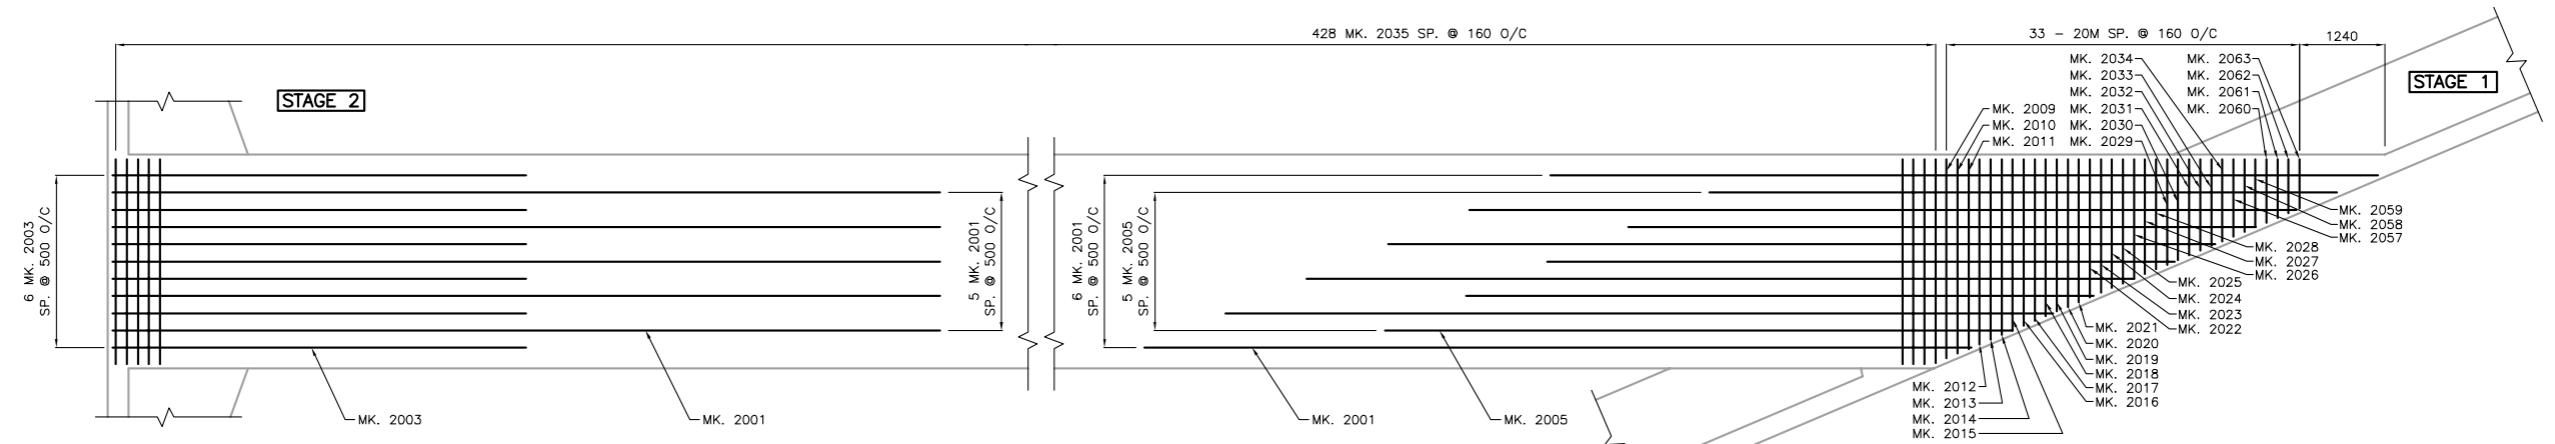

3 DETAIL
1:50
SHOWING REINFORCING STEEL IN TOP OF BOT. SLAB & BOT. OF TOP SLAB

4 DETAIL
1:50
SHOWING REINFORCING STEEL IN TOP OF BOT. SLAB & BOT. OF TOP SLAB

V:\137\p\13700170\Drawings\01\Location\Approved\Struct\1\09170a-109-726.dwg
 2010-01-13 02:58PM By: jbaumgart



LOCATION APPROVED UNDERGROUND STRUCTURES SUPV. U/G STRUCTURES COMMITTEE DATE: _____		B.M. ELEV. _____		Stantec Consulting Ltd. 905 Waverley Street, Winnipeg, Manitoba Tel 204-489-5900 Fax 204-453-9012		ENGINEER'S SEAL 		THE CITY OF WINNIPEG PUBLIC WORKS DEPARTMENT ENGINEERING DIVISION													
NOTE: LOCATION OF UNDERGROUND STRUCTURES AS SHOWN ARE BASED ON THE BEST INFORMATION AVAILABLE BUT NO GUARANTEE IS GIVEN THAT ALL EXISTING UTILITIES ARE SHOWN OR THAT THE GIVEN LOCATIONS ARE EXACT. CONTRIBUTION OF EXISTENCE AND EXACT LOCATION OF ALL SERVICES MUST BE OBTAINED FROM THE INDIVIDUAL UTILITIES BEFORE PROCEEDING WITH CONSTRUCTION.		DESIGNED BY: M.L.T. CHECKED BY: K.S.A. DRAWN BY: J.M.B. APPROVED BY: M.L.T.		HOR. SCALE: AS SHOWN VERTICAL: AS SHOWN		RELEASED FOR CONSTRUCTION: _____ DATE: _____		CONSULTANT DRAWING NO. S-103													
<table border="1"> <thead> <tr> <th>NO.</th> <th>REVISIONS</th> <th>DATE</th> <th>BY</th> </tr> </thead> <tbody> <tr> <td>3</td> <td>ISSUED FOR ADDENDUM No.1</td> <td>10.01.13</td> <td>J.M.B.</td> </tr> <tr> <td>2</td> <td>ISSUED FOR TENDER</td> <td>10.01.06</td> <td>J.M.B.</td> </tr> <tr> <td>1</td> <td>SUBMITTED FOR 90% REVIEW</td> <td>09.12.11</td> <td>M.L.T.</td> </tr> </tbody> </table>		NO.	REVISIONS	DATE	BY	3	ISSUED FOR ADDENDUM No.1	10.01.13	J.M.B.	2	ISSUED FOR TENDER	10.01.06	J.M.B.	1	SUBMITTED FOR 90% REVIEW	09.12.11	M.L.T.	SHEET 9 OF 15 CAD FILE DRAWING NUMBER 05170S-101-726.dwg CITY DRAWING NUMBER C365-10-09		GUNN ROAD RECONSTRUCTION CORDITE DITCH CULVERT REPLACEMENT AT DAY STREET AND GUNN ROAD REINFORCING DETAILS - SHEET 1 OF 6	
NO.	REVISIONS	DATE	BY																		
3	ISSUED FOR ADDENDUM No.1	10.01.13	J.M.B.																		
2	ISSUED FOR TENDER	10.01.06	J.M.B.																		
1	SUBMITTED FOR 90% REVIEW	09.12.11	M.L.T.																		