



3 PARTIAL ELEVATION-SOUTH
SCALE: 1/16"=1'-0"


NOTE: 1. RECAULKING JOB IS TO BE DONE ON NORTH & SOUTH WALL OF MAIN BUILDING AND ON THE NORTH, EAST & SOUTH WALLS OF TRAINING POOL BUILDING.

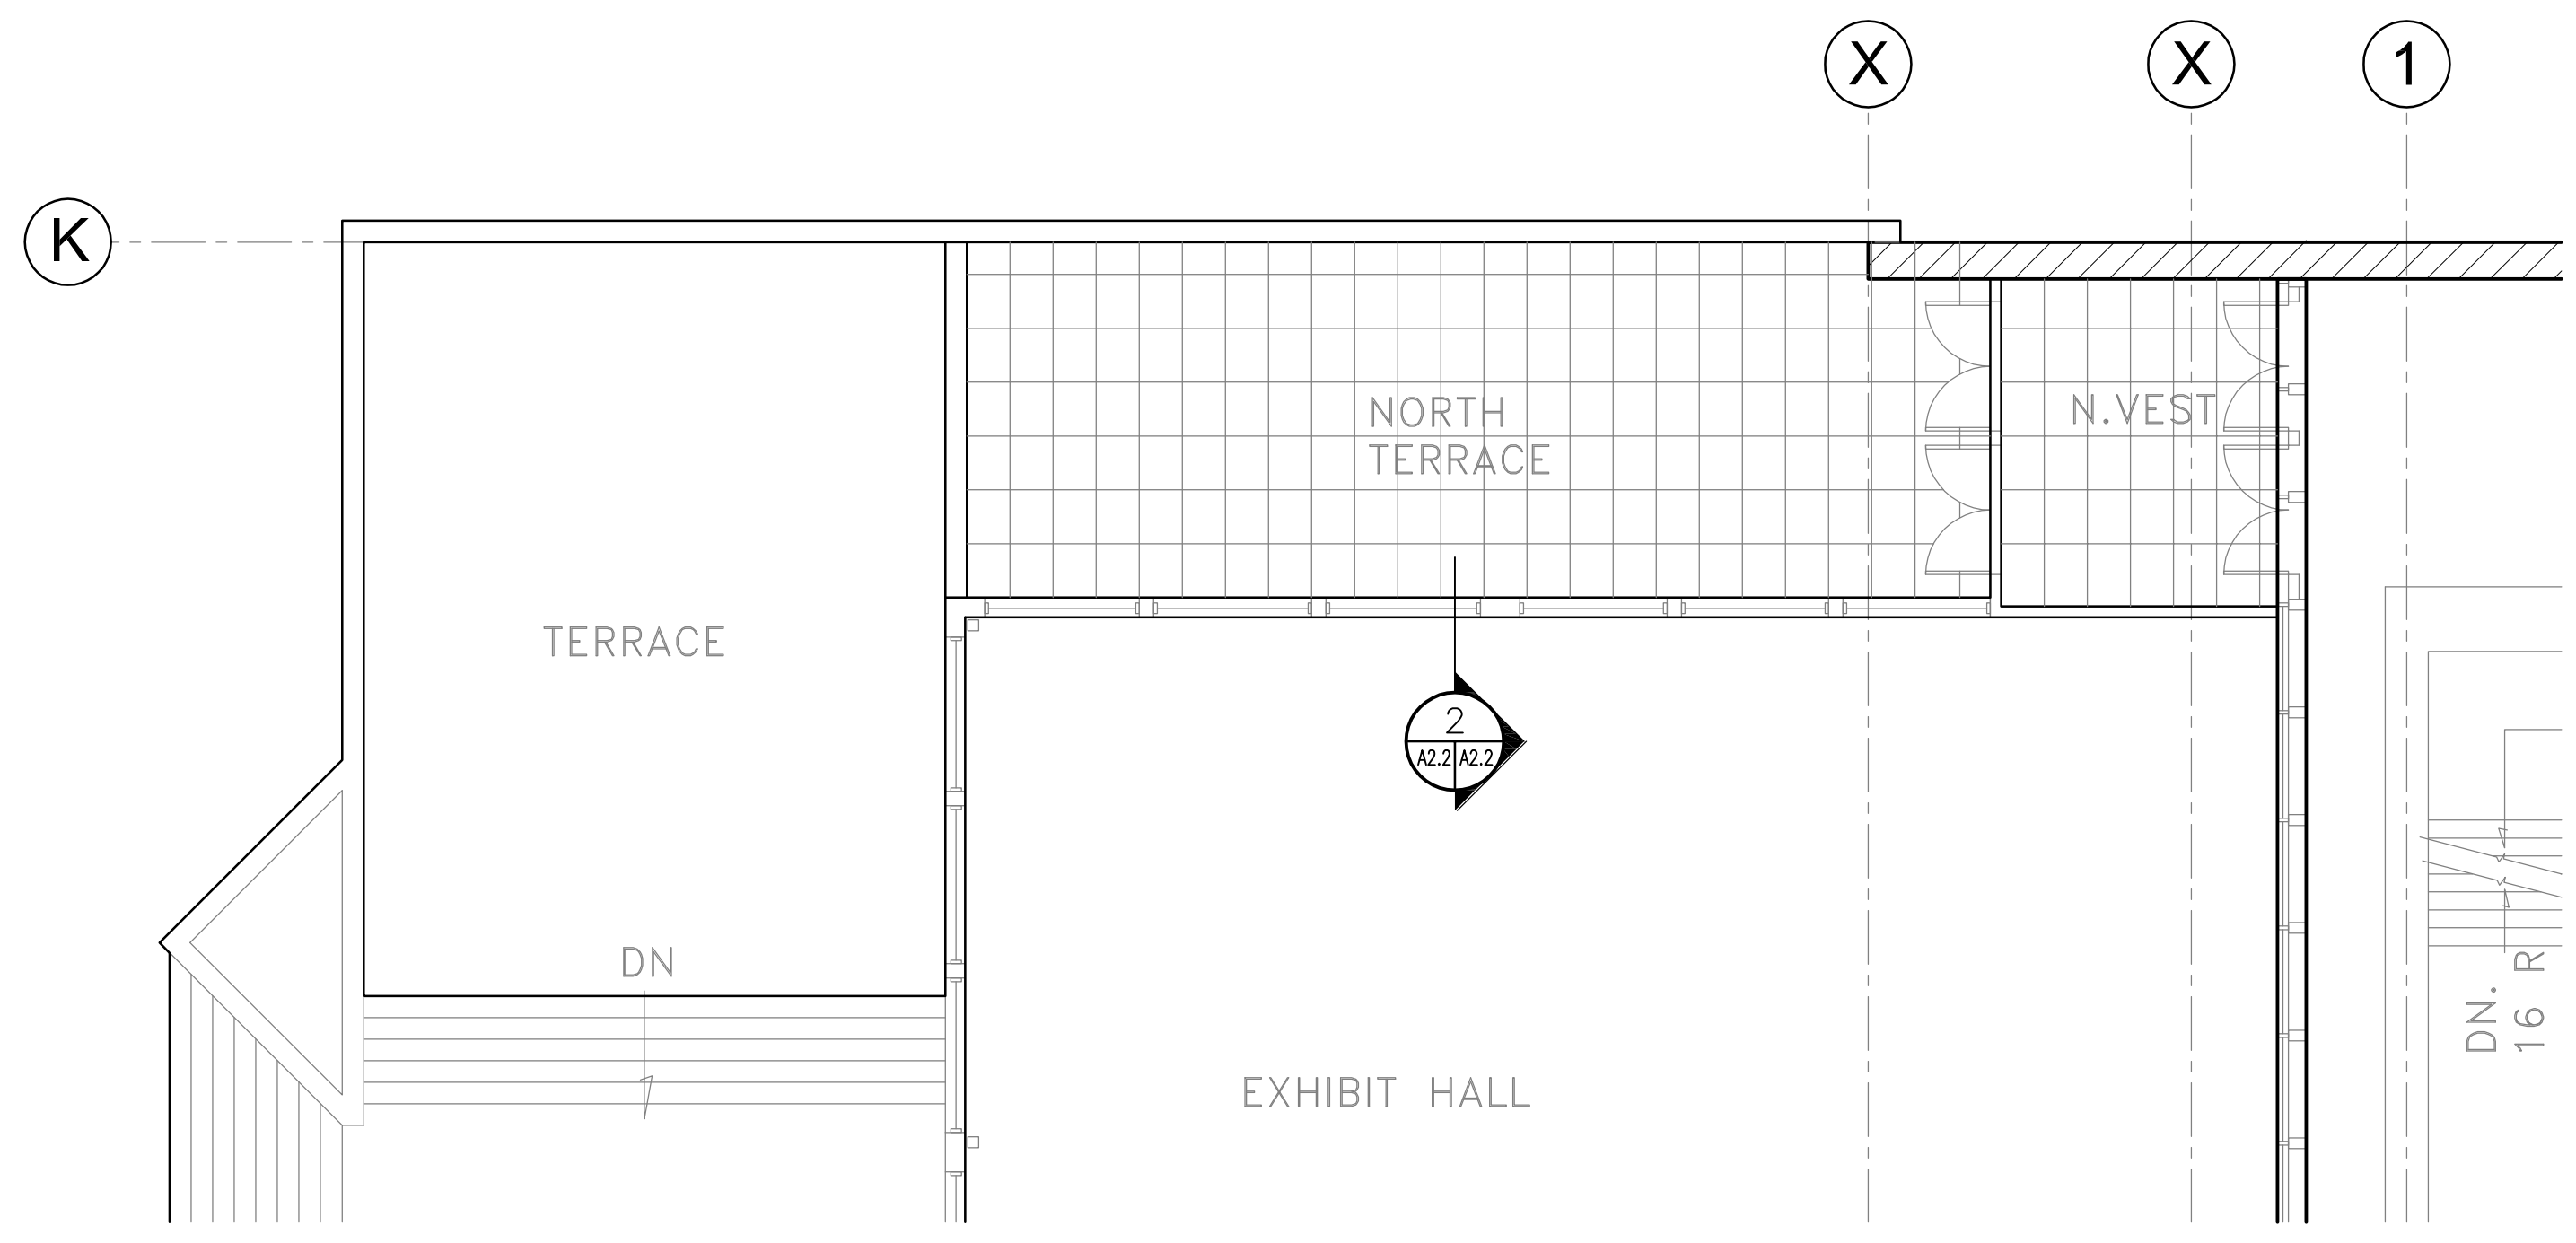


1 PARTIAL MAIN LEVEL PLAN (SIM. TO SOUTH)
SCALE: 1/16"=1'-0"

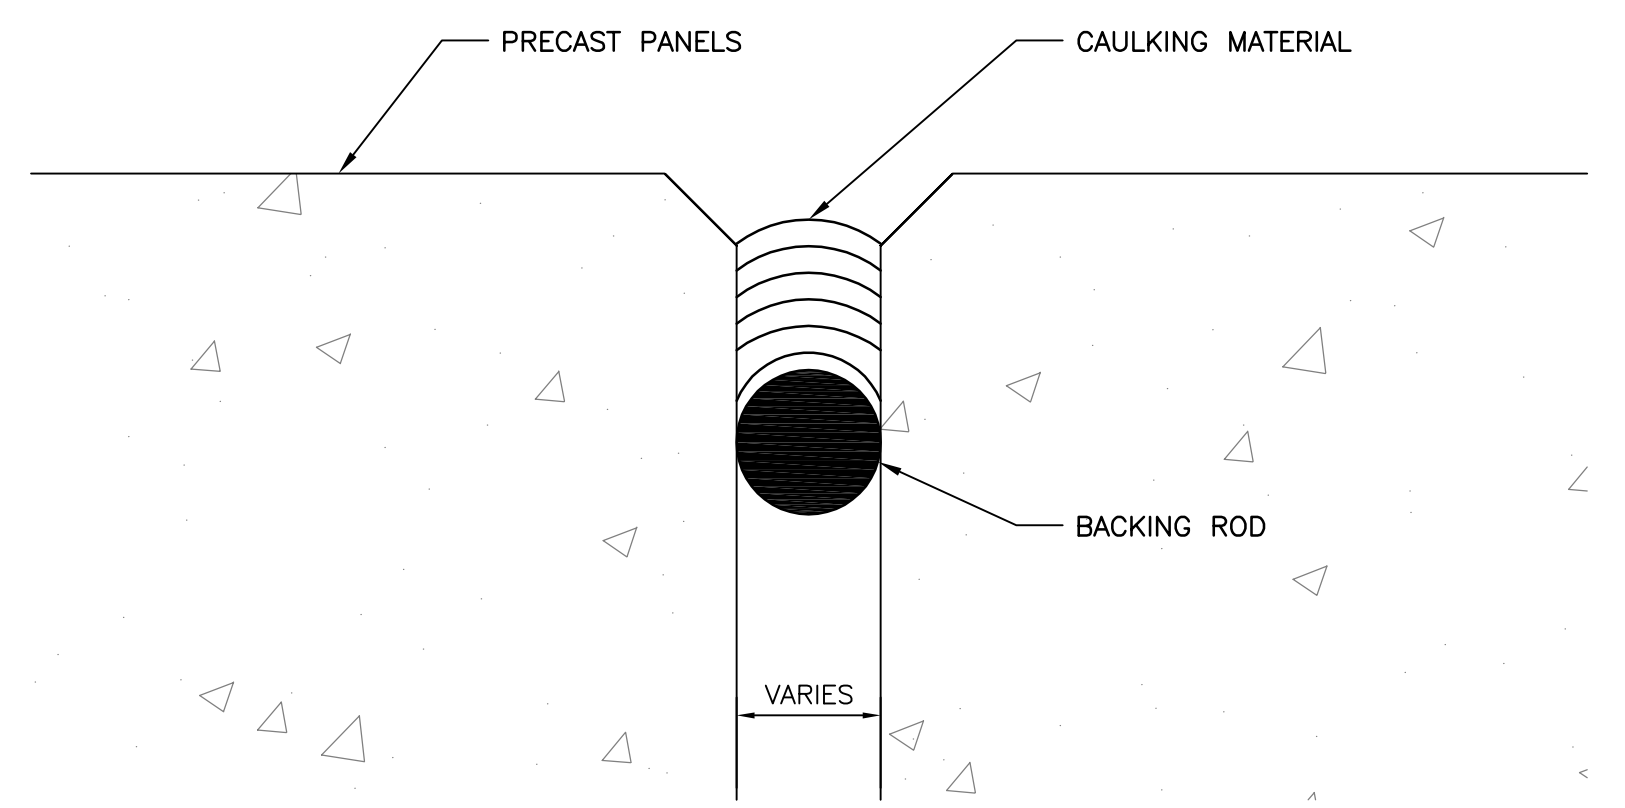

4 PC PANELS JOINT REPAIR DETAIL-TYP
SCALE: 6"=1'-0"

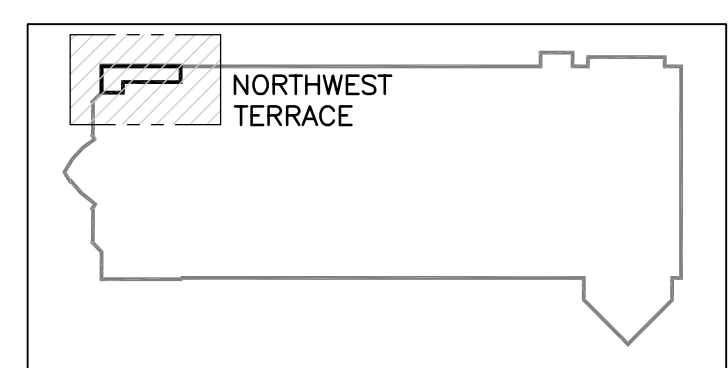

REV	DESCRIPTION	DATE	BY
1	ISSUED FOR ADDENDUM-2	MAR 25, 2010	AL
0	ISSUED FOR TENDER	MAR 2, 2010	AL

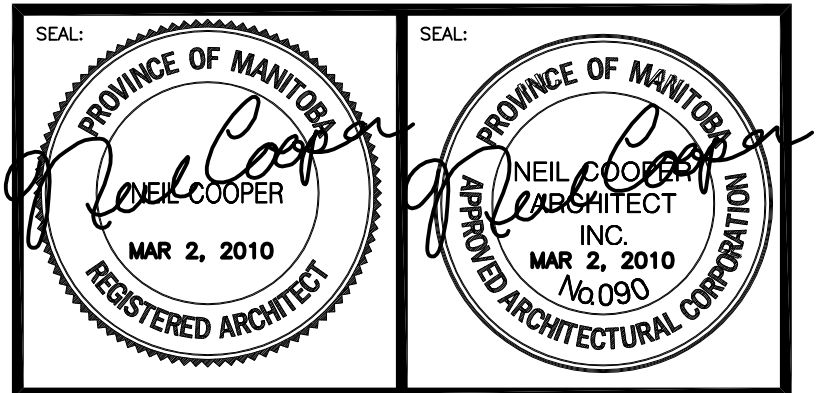

THIS DRAWING MUST NOT BE SCALED.
THE GENERAL CONTRACTOR SHALL VERIFY ALL DIMENSIONS, DATUMS AND LEVELS PRIOR TO COMMENCEMENT OF WORK AND IS HELD RESPONSIBLE FOR REPORTING ANY DISCREPANCY OR OMISSION TO NEIL COOPER ARCHITECT INC IMMEDIATELY.

THIS DRAWING IS THE EXCLUSIVE PROPERTY OF NEIL COOPER ARCHITECT INC AND CAN BE REPRODUCED ONLY WITH THE PERMISSION OF NEIL COOPER ARCHITECT INC. IN WHICH CASE THE REPRODUCTION MUST BEAR THEIR NAME AS THE ARCHITECTURAL FIRM.

NW TERRACE & PARTIAL ELEVATION

PROJECT:
PAN AM POOL BLDG ENVELOPE RETROFIT PHASE 2
25 Poseidon Bay, Winnipeg, Manitoba

Neil Cooper Architect Inc.
10-395 Berry Street, Winnipeg, Manitoba R3J 1N6

Tuplin Group Inc.
Unit L 301 Weston Street, Winnipeg, Manitoba R3E 3H4

DRAWN BY: AL	CHECKED BY:	SHEET NO: A2.2R-1	REV NO:
DATE: JUNE 01, 2009			
SCALE: As Noted			
FILE: 08062\CONT DOC\CONT DWGS\ARCH\PHASE 2\A2.2			