


MELROSE
AVE W


REGENT AVE W

MOROZ STREET

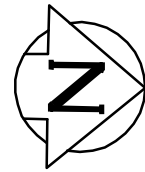

70.0 PARTIALLY DETERIORATED
OVALITY = 3.0%

27.5 FULLY DETERIORATED
OVALITY = 5.0%

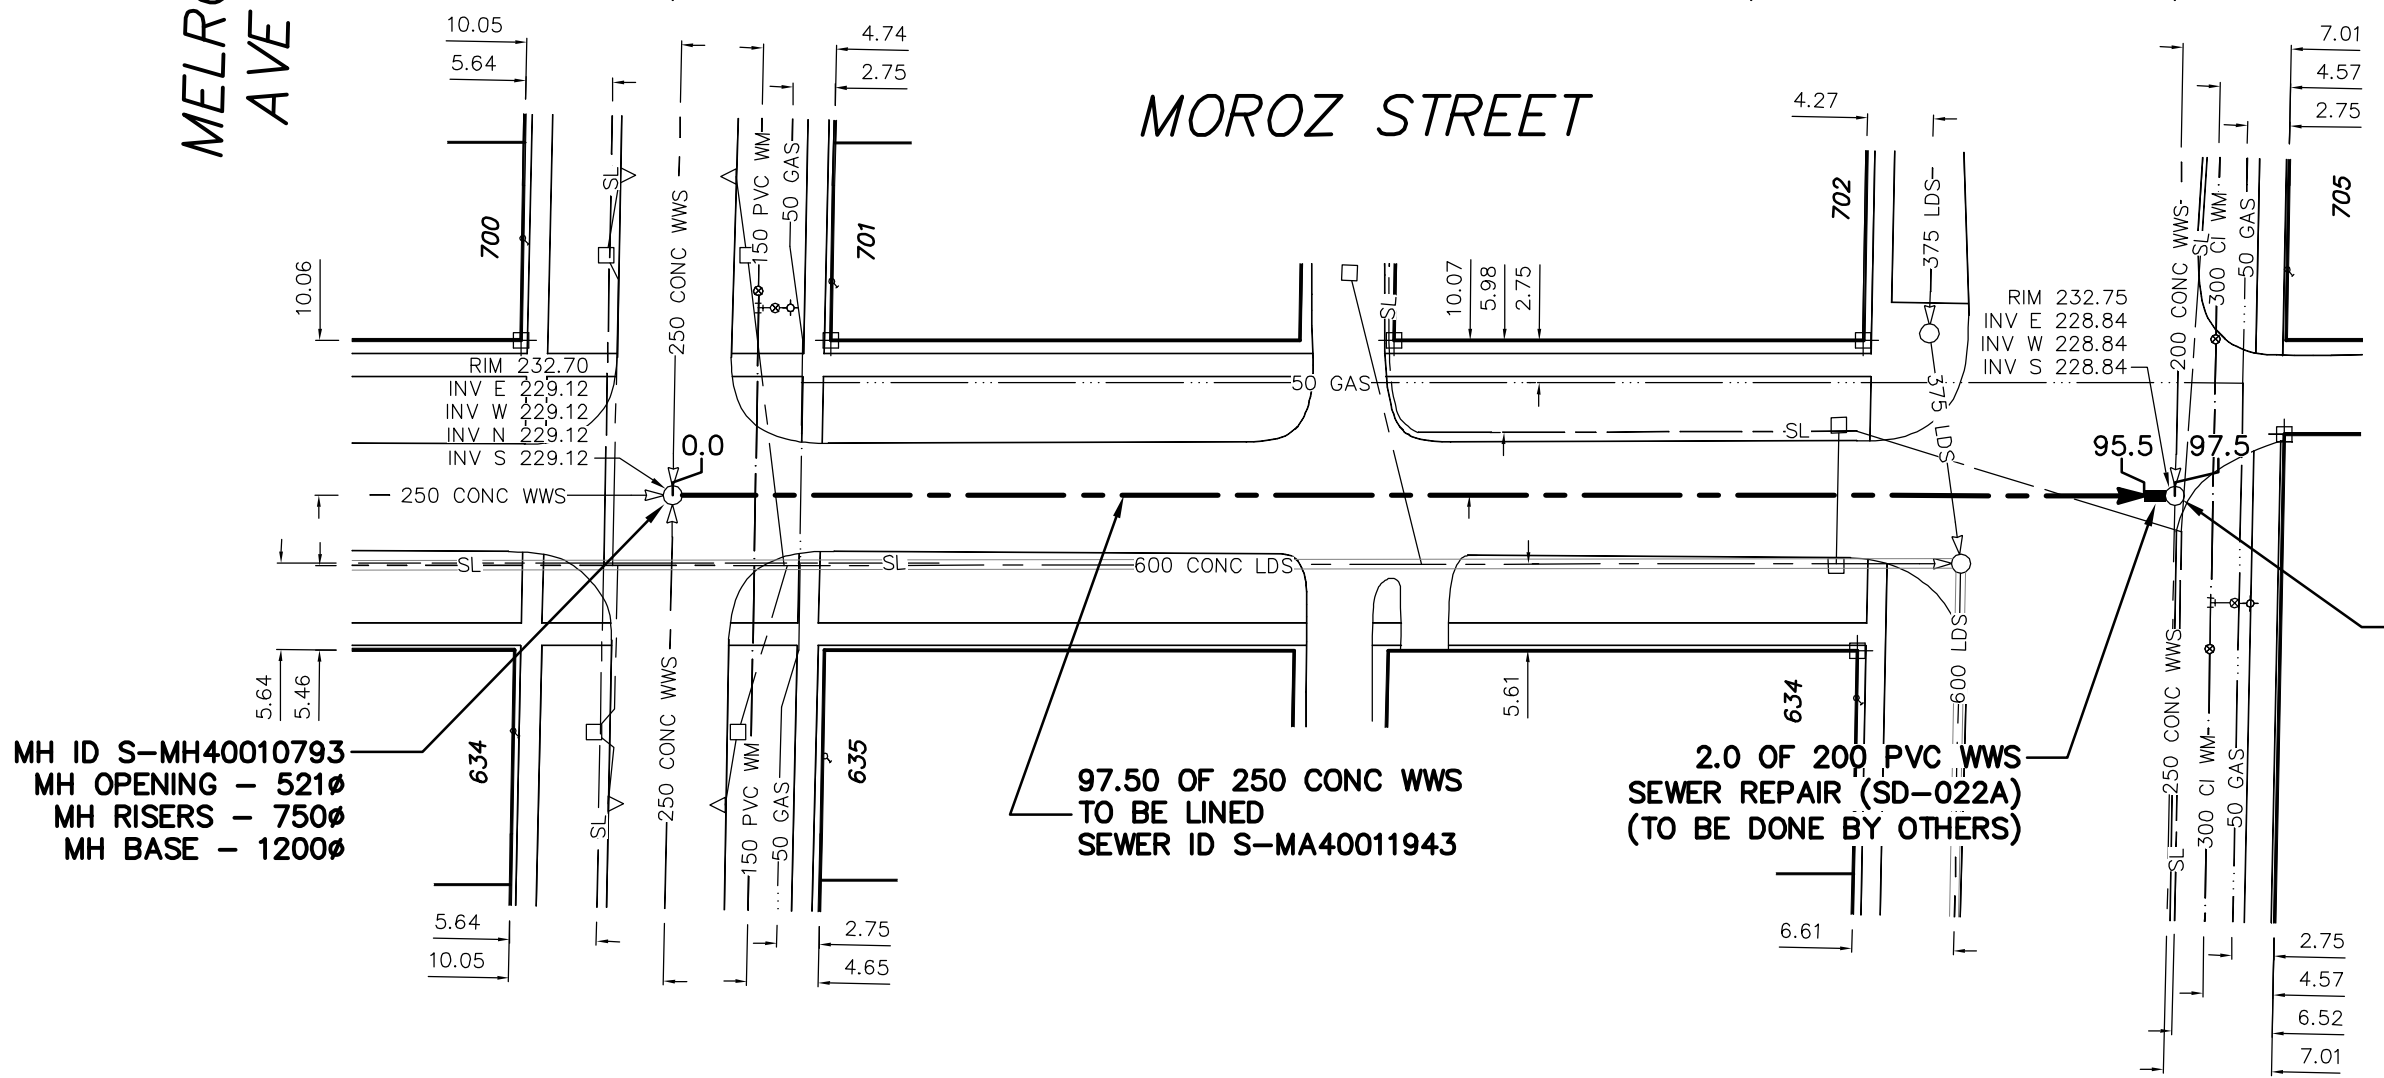

MH ID S-MH40010793
MH OPENING - 521Ø
MH RISERS - 750Ø
MH BASE - 1200Ø

97.50 OF 250 CONC WWS
TO BE LINED
SEWER ID S-MA40011943

2.0 OF 200 PVC WWS
SEWER REPAIR (SD-022A)
(TO BE DONE BY OTHERS)

MH ID S-MH40010787
MH OPENING - 521Ø
MH RISERS - 750Ø
MH BASE - 1200Ø

ENGINEER'S SEAL

ORIGINAL
SIGNED BY
S.R.J.
COURNOYER
10/03/08

BID OPPORTUNITY: 145-2010
FILENAME : 9190.dwg
PLOT DATE : 2010 03 25

LEGEND:

52.0 | MEASUREMENT TO REPAIR FROM REFERENCE MH SHOWN THUS... 0.0

METRIC

WHOLE NUMBERS INDICATE MILLIMETRES
DECIMALIZED NUMBERS INDICATE METRES

B.M. ELEV.		FIELD BOOK #:		CITY OF WINNIPEG WATER AND WASTE ENGINEERING DIVISION		THE CITY OF WINNIPEG WATER AND WASTE DEPARTMENT	
POSTED TO LBIS							
DESIGNED BY	SC	CHECKED BY	SC	2010 SEWER RENEWALS BY CIPP LININGS, CONTRACT 19 MOROZ STREET MH AT MELROSE AVENUE (WEST) TO MH AT REGENT AVENUE (WEST)		SHEET 15 OF 33 CITY DRAWING NUMBER 9190	
DRAWN BY	CJH	APPROVED BY	KZ				
HOR. SCALE 1:500		RELEASED FOR CONSTRUCTION		2010 SEWER RENEWALS BY CIPP LININGS, CONTRACT 19 MOROZ STREET MH AT MELROSE AVENUE (WEST) TO MH AT REGENT AVENUE (WEST)		SHEET 15 OF 33 CITY DRAWING NUMBER 9190	
VERTICAL		DATE 2010 03 08					
NO.	REVISIONS	DATE	BY	DATE	2010 03 08		