


- NOTES:**
- CONTRACTOR TO REMOVE, SALVAGE AND REINSTALL ALUMINUM BARRIER RAILS, END CAPS, RAIL CLAMP BARS, CAP SCREWS, WASHERS ETC.
 - CONTRACTOR TO REMOVE EXIST. BARRIER POSTS AND REPLACE WITH 1600 LONG BARRIER POSTS.

G:\CAD\088813\Contract\Contract 5-Osborne Station\Current\Bridges\C5-S1134- WEST RAMP PLANTER PLAN.dwg

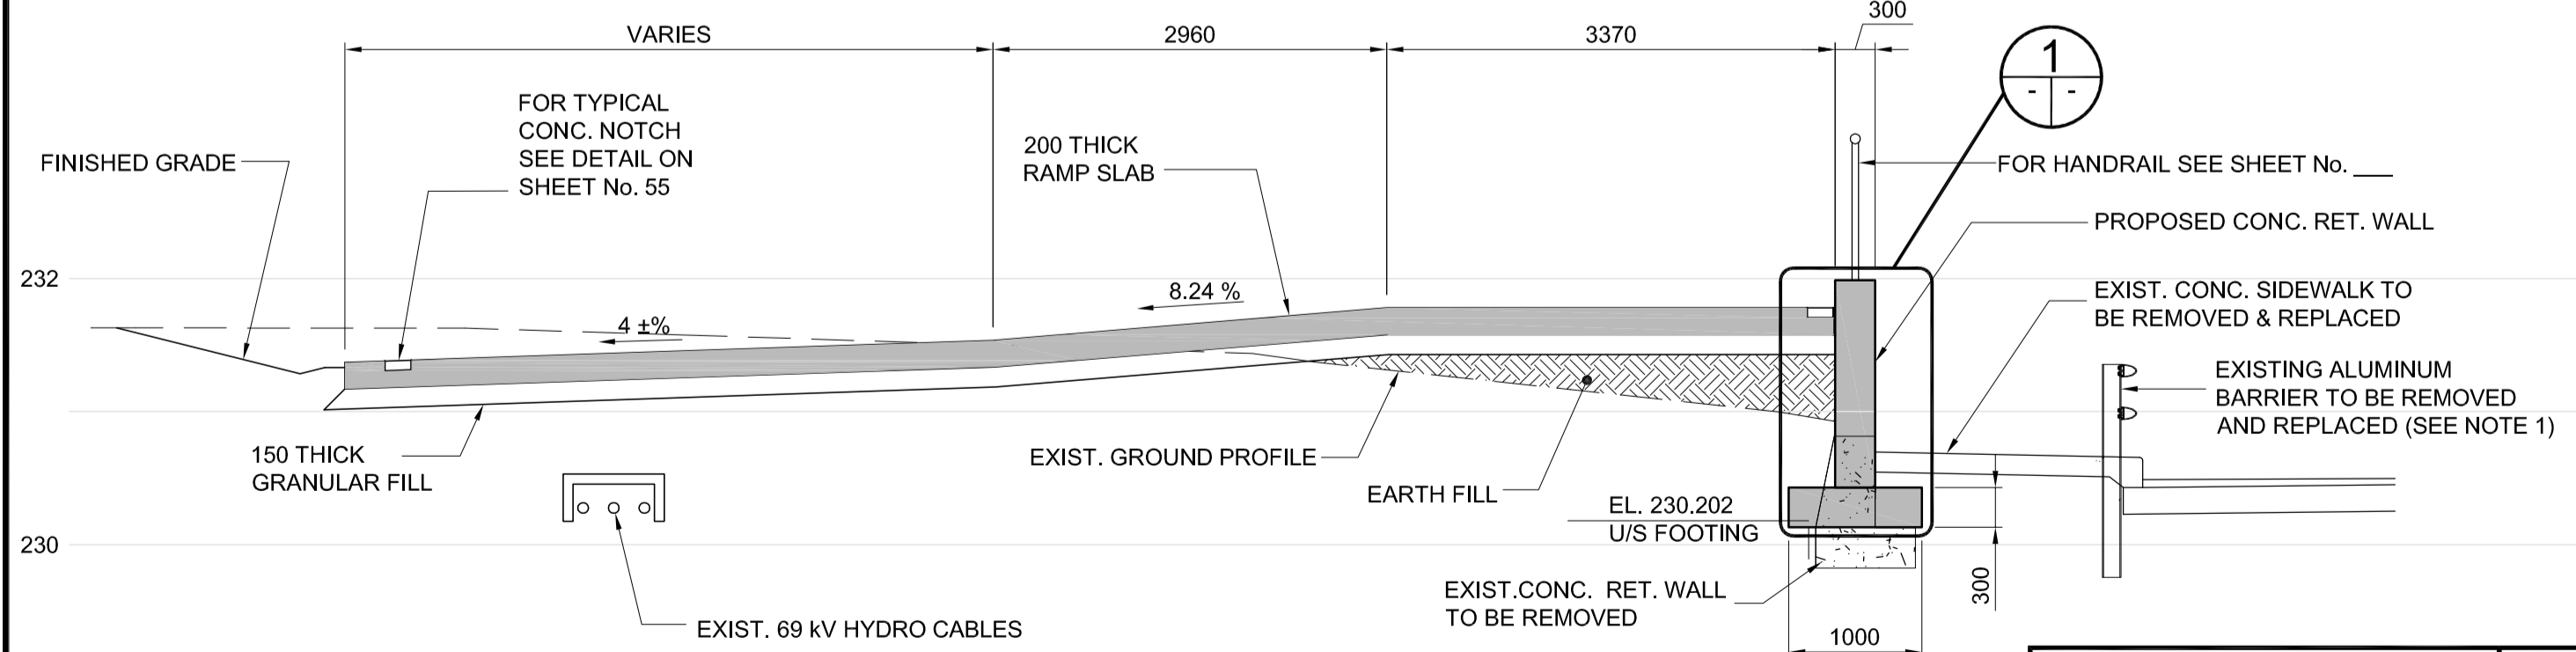

<p>LOCATION UNDERGROUND APPROVED STRUCTURES</p> <p>SUPY. U/G STRUCTURES COMMITTEE DATE</p> <p>NOTE: LOCATION OF UNDERGROUND STRUCTURES AS SHOWN ARE BASED ON THE BEST INFORMATION AVAILABLE BUT NO GUARANTEE IS GIVEN THAT ALL EXISTING UTILITIES ARE SHOWN OR THAT THE GIVEN LOCATIONS ARE EXACT. CONFIRMATION OF EXISTENCE AND EXACT LOCATION OF ALL SERVICES MUST BE OBTAINED FROM THE INDIVIDUAL UTILITIES BEFORE PROCEEDING WITH CONSTRUCTION.</p>	<p>B.M. ELEV. 654265 (633392.694, 5525026.192) 232.518</p>	<p>DESIGNED BY FAK DRAWN BY NBG /AJP CHECKED BY SSR APPROVED BY DPK</p>	<p>DILLON CONSULTING</p>	<p>ENGINEER'S SEAL PROVINCE OF MANITOBA ORIGINAL STAMPED BY S.S. RIHAL 2010/05/14 REGISTERED PROFESSIONAL ENGINEER</p>	<p>THE CITY OF WINNIPEG TRANSIT DEPARTMENT</p> <p>SOUTHWEST RAPID TRANSIT CORRIDOR - STAGE 1 OSBORNE STATION & ASSOCIATED WORKS</p>	<p>CITY DRAWING NUMBER B237-10-54 SHEET 54 OF 121 CONSULTANT DRAWING NUMBER C5-S1139-T</p>
<p>2 ISSUED FOR ADDENDUM #2 10/06/11 DPK 1 ISSUED FOR TENDER 10/05/14 DPK</p> <p>NO. REVISIONS DATE BY</p>	<p>HOR. SCALE VERTICAL DATE 2010/05/14</p>	<p>RELEASED FOR CONSTRUCTION ORIGINAL SIGNED BY RANDY FINGAS DATE 2010/05/14</p>	<p>CONSULTANT PROJECT NO. 088813</p>	<p>WEST SIDE PEDESTRIAN RAMP - SECTIONS & DETAILS 3 OF 4</p>		

APEGM
Certificate of Authorization
Dillon Consulting Limited (MB)
No. 1789 Date: 2010/05/14