


General Notes


1. Contractor is advised that existing grades are given as information only and should be verified on site. Contractor is not to rely on these grades without verifying their accuracy on site.
2. Existing Site grades Based upon City of Winnipeg BenchMark 23-008 (232.957m) located at S.W. Corner of Logan and Keewatin St., Tblt. in N. Conc. foundation No. 1800 Logan ave., 3 m W. & 0.3 m below brick of N.E. corner of building

Abbreviations:

- CB Catch Basin
- Exis Existing
- EA Edge of Asphalt
- ES Edge of Sidewalk
- BC Bottom of Curb
- TC Top of Curb

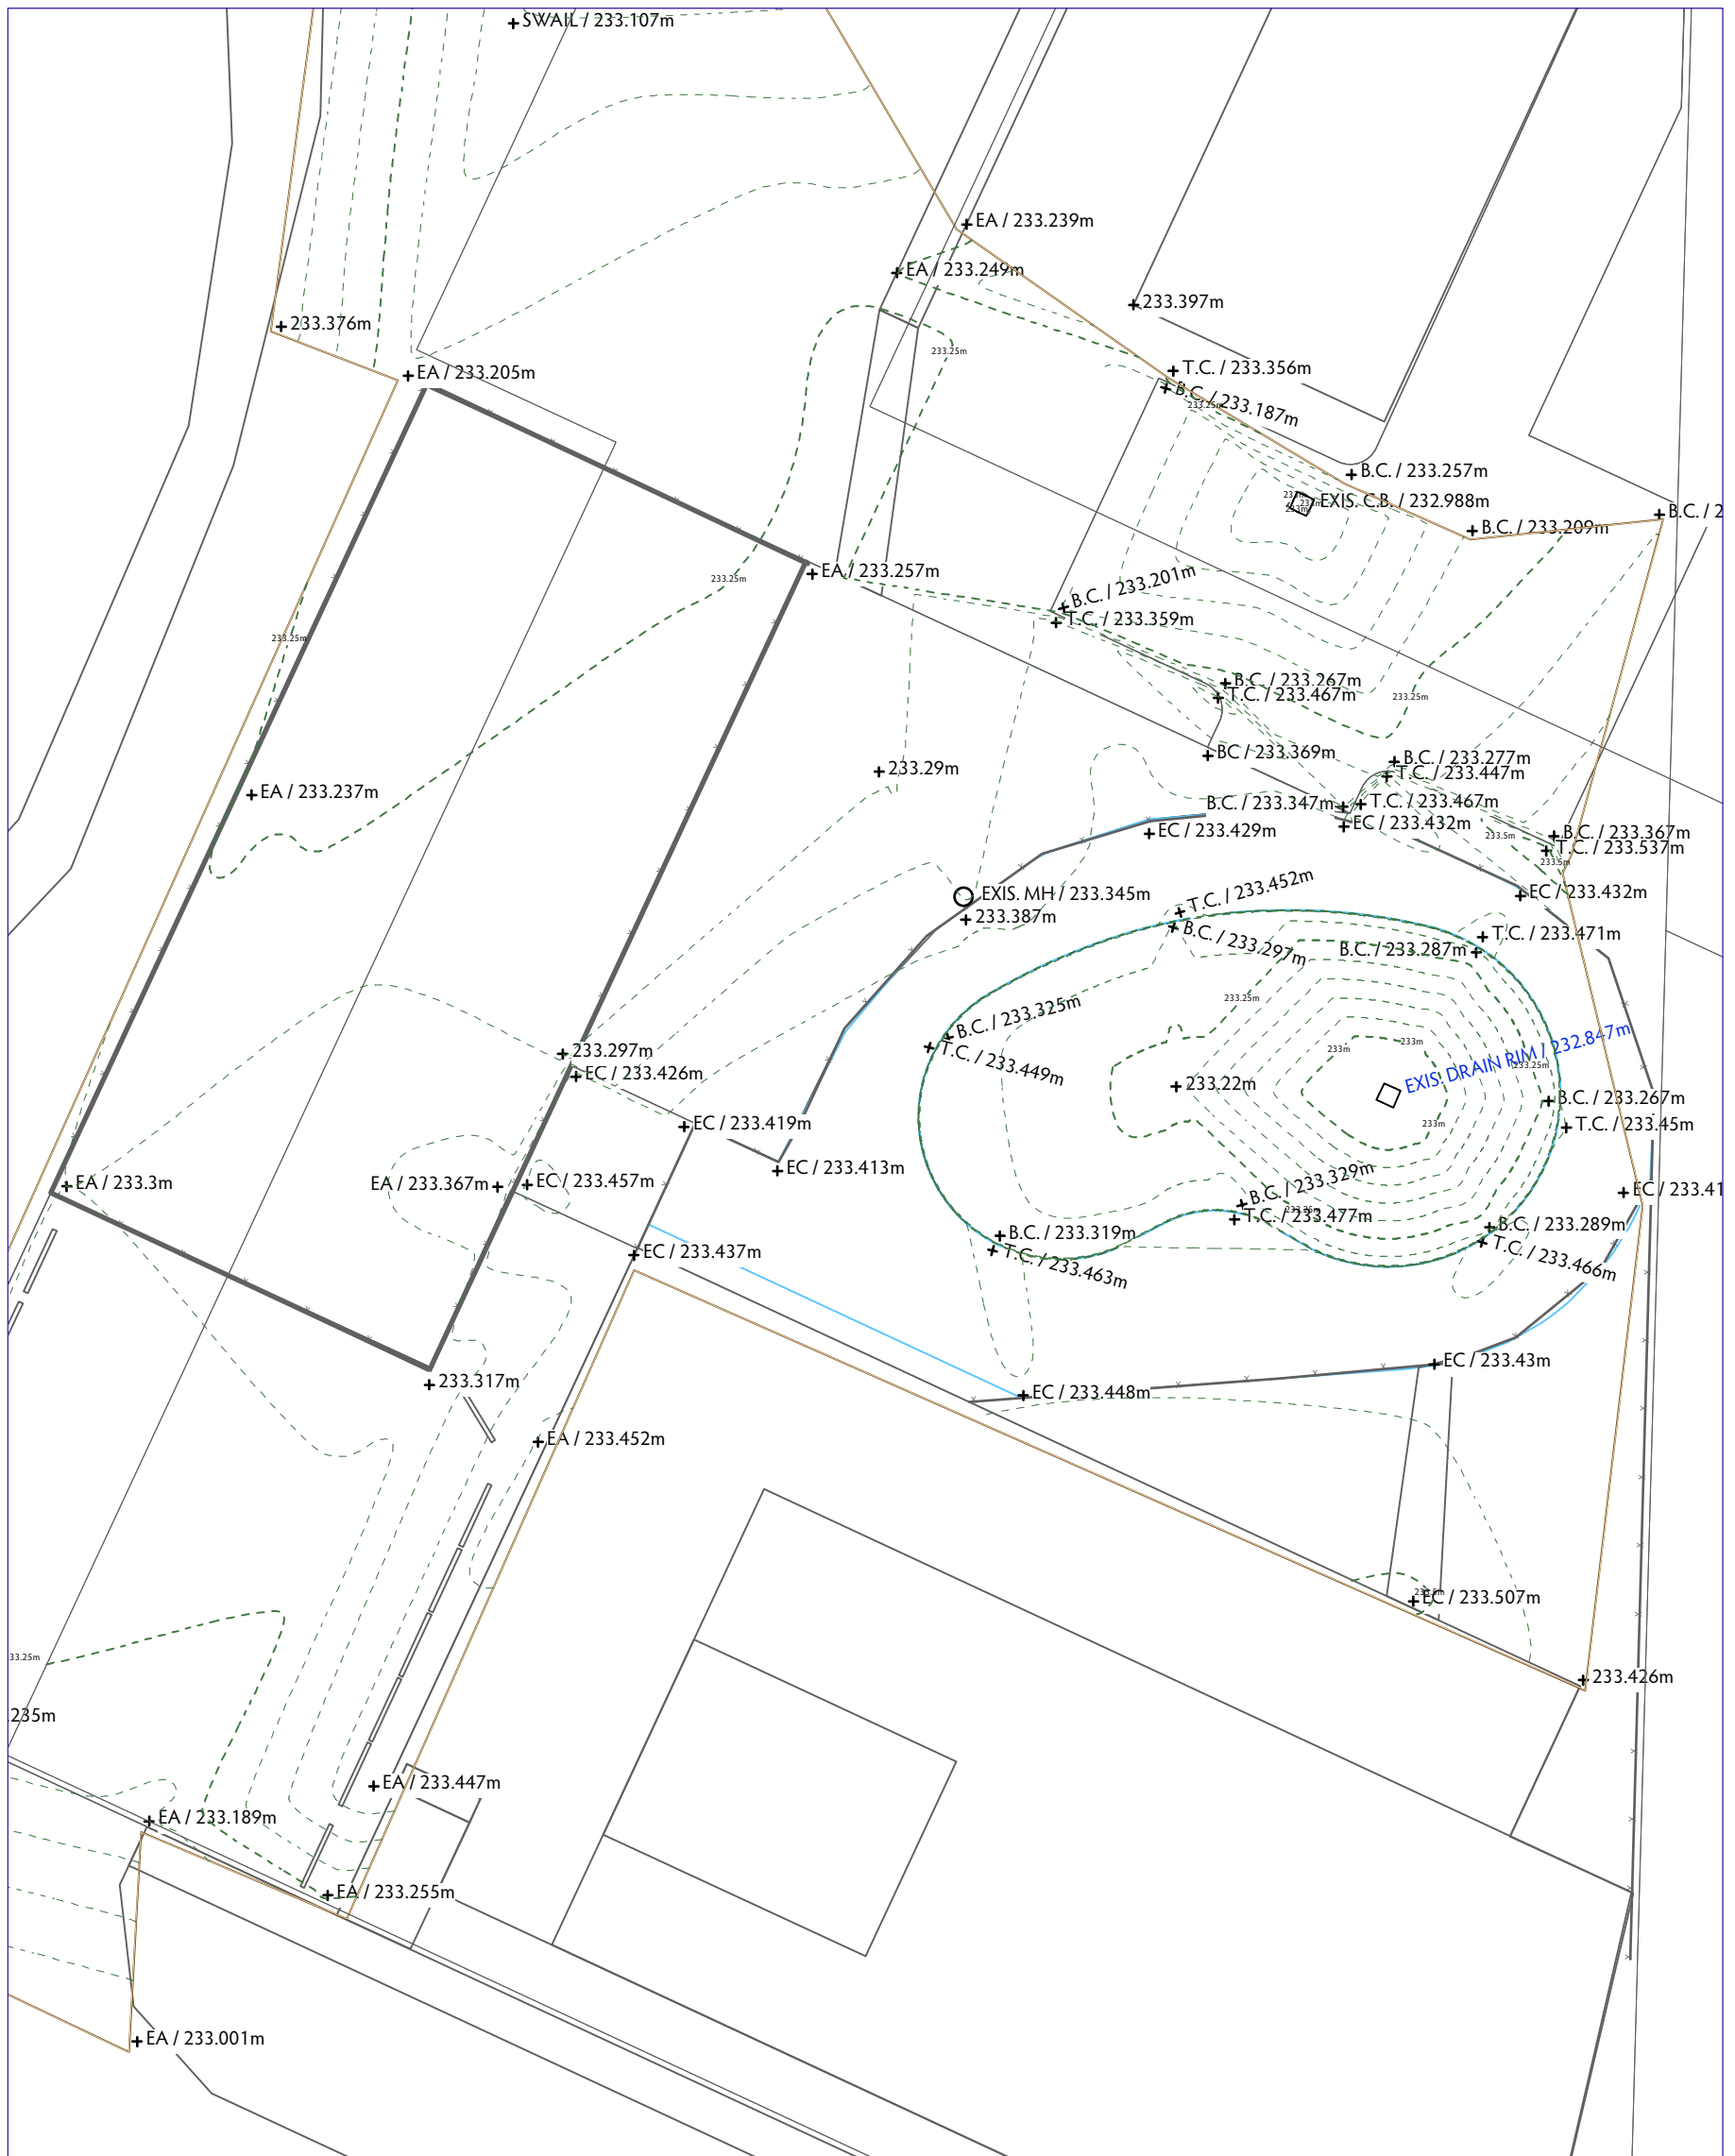

1	Existing Grades
PD-3	Scale: 1:250

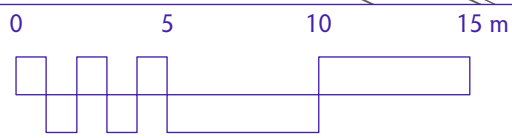

1	1/7/11	For RFP
No.	Date	Issue Notes

Pacific Dee Wading Pool Enhancement
Existing Grades

Drawing No.

PD-3 of 4

