



Legend

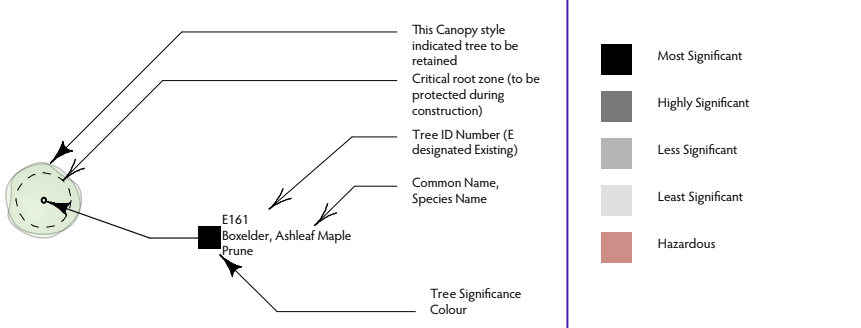

Tree To Be Retained

Tree Significance Colours

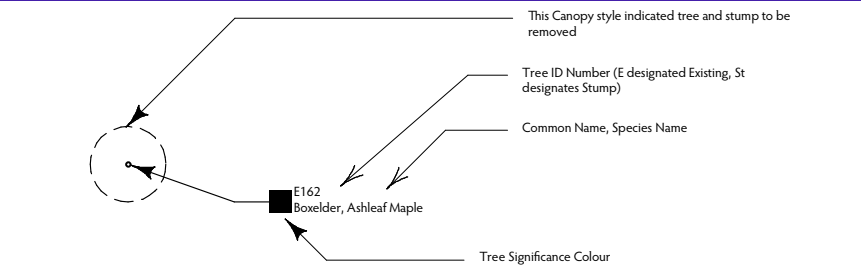


Tree To Be Removed

Existing Tree Schedule

Tree No	Common Name	Height	Canopy Diam	FBH	DBH	Condition
E01	Elm	5	6	2	0.15	Average
E02	Elm	5	8	3	0.20	Good
E03	Elm	5	8	3	0.20	Good
E04	Green Ash	5	5	2	0.30	Good
E05	Elm	4	8	3	0.10	Good
E06	Elm	5	4	3	0.20	Good
E07	Green Ash	5	5	2	0.30	Good
E08	Green Ash	5	5	2	0.30	Good
E09	Green Ash	5	5	2	0.30	Good
E10	White Willow	10	10	1	0.60	Good



1 Existing Tree Plan
PD-4 Scale: 1:250

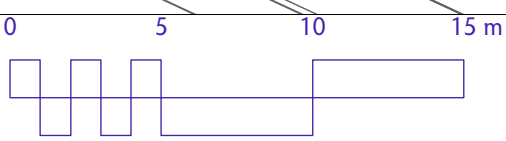

1	1/7/11	For RFP
No.	Date	Issue Notes

Pacific Dee Wading Pool Enhancement
Existing Tree Plan

Drawing No.

