
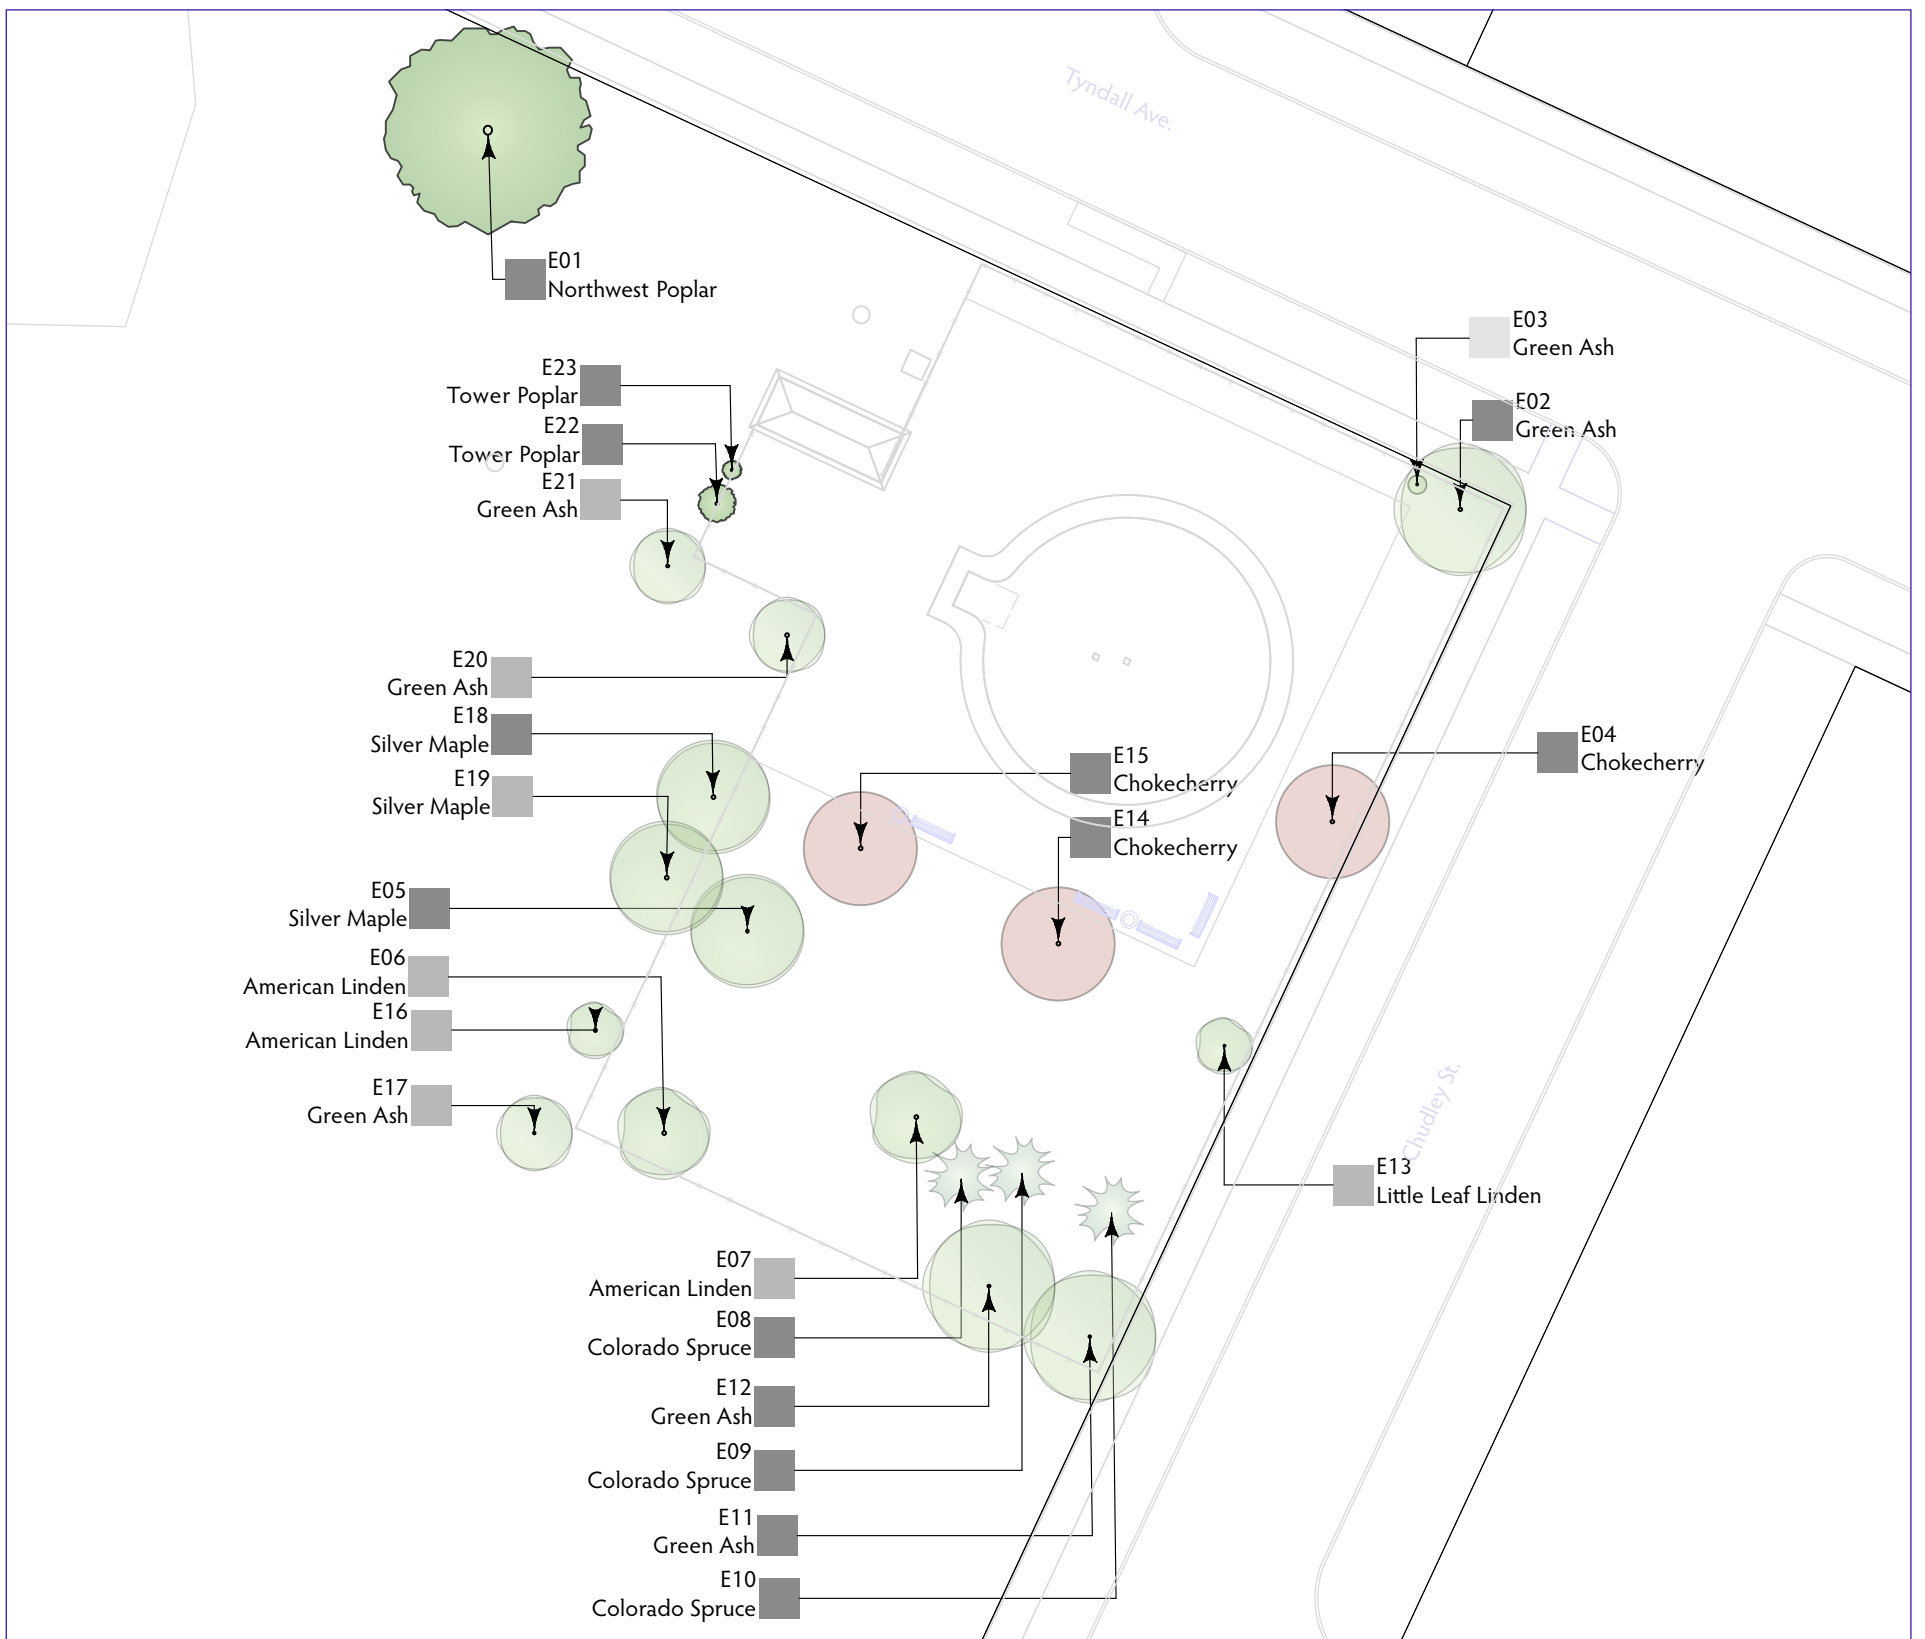


Existing Tree Notes


1. Existing tree locations and information are provided as information only. Contractor is not to rely on this information without verifying its accuracy in terms of location, size, condition etc.

Existing Tree Schedule

Tree No	Name	Height	Canopy Diam	FBH	DBH	Condition
E01	Northwest Poplar	13	11	2	0.46	Good
E02	Green Ash	9	7	2	0.20	Good
E03	Green Ash	2	1	2	0.10	Good
E04	Chokecherry	5	6	0	0.20	Poor
E05	Silver Maple	8	6	2	0.15	Good
E06	American Linden	5	5	1	0.20	Poor
E07	American Linden	5	5	1	0.20	Poor
E08	Colorado Spruce	9	4	1	0.25	Average
E09	Colorado Spruce	9	4	1	0.25	Average
E10	Colorado Spruce	9	4	0	0.25	Good
E11	Green Ash	8	7	2	0.15	Good
E12	Green Ash	8	7	2	0.15	Good
E13	Little Leaf Linden	4	3	1	0.10	Average
E14	Chokecherry	5	6	0	0.20	Poor
E15	Chokecherry	5	6	0	0.20	Poor
E16	American Linden	5	3	2	0.15	Good
E17	Green Ash	7	4	2	0.12	Poor
E18	Silver Maple	8	6	0	0.20	Average
E19	Silver Maple	8	6	2	0.20	Average
E20	Green Ash	9	4	2	0.20	Poor
E21	Green Ash	8	4	2	0.15	Poor
E22	Tower Poplar	9	2	0	0.15	Good
E23	Tower Poplar	2	1	0	0.15	Good

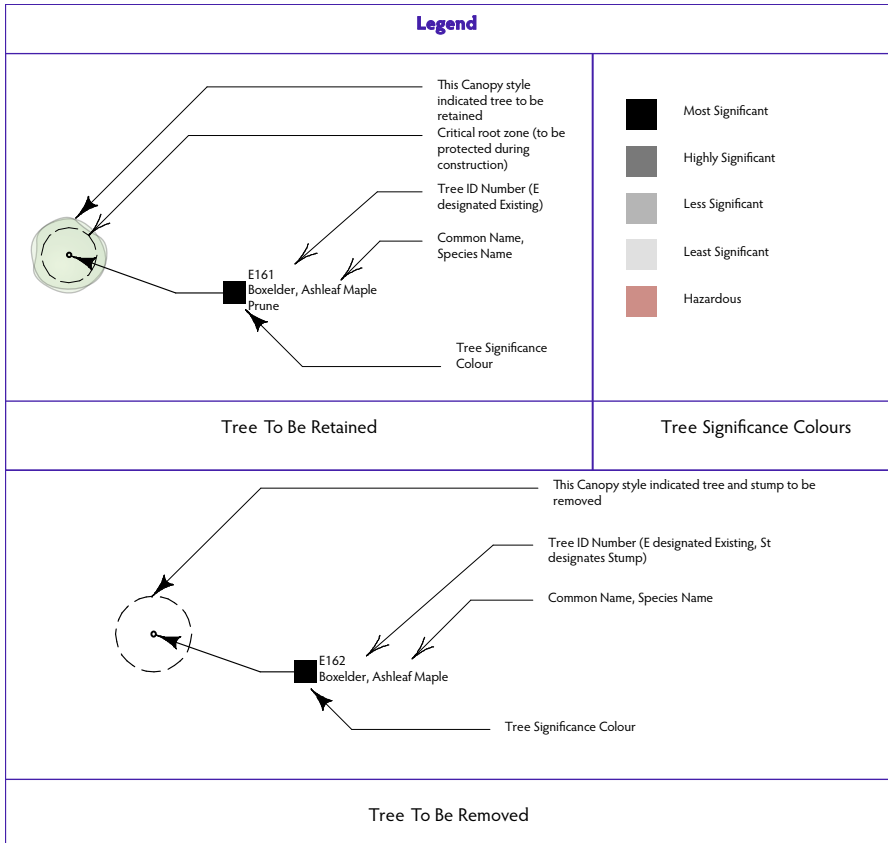

1 Existing Tree Plan
SP-4 Scale: 1:400

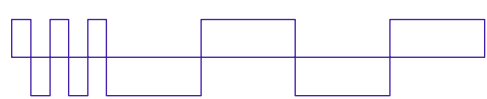

1 1/7/11 For RFP

No. Date Issue Notes

Shaughnessy Park Spray Pad
Existing Tree Plan

