


A
7/8
SOUTHBOUND BRIDGE SECTION
1:200

NOTE: BRIDGE NOT SHOWN FOR CLARITY

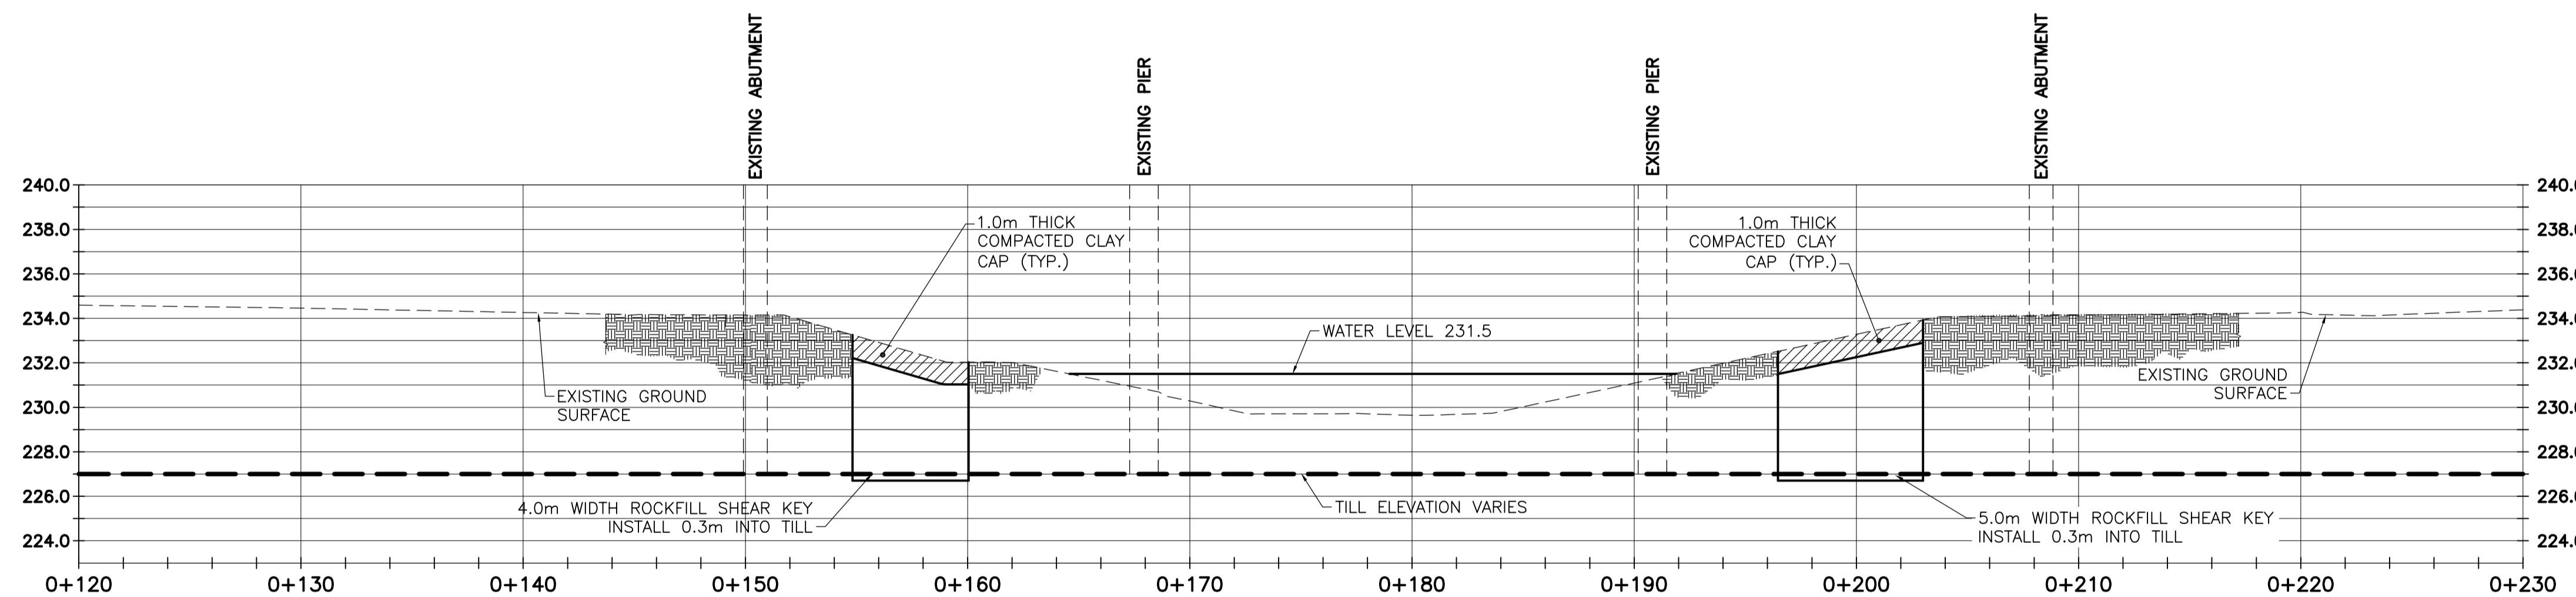

B
7/8
NORTHBOUND BRIDGE SECTION
1:200

NOTE: BRIDGE NOT SHOWN FOR CLARITY

METRIC
WHOLE NUMBERS INDICATE MILLIMETRES
DECIMALIZED NUMBERS INDICATE METRES

LOCATION APPROVED UNDERGROUND STRUCTURES

SUPV. U/G STRUCTURES COMMITTEE DATE

NOTE:
LOCATION OF UNDERGROUND STRUCTURES AS SHOWN ARE BASED ON THE BEST INFORMATION AVAILABLE BUT NO GUARANTEE IS GIVEN THAT ALL EXISTING UTILITIES ARE SHOWN OR THAT THE GIVEN LOCATIONS ARE EXACT. CONFIRMATION OF EXISTENCE AND EXACT LOCATION OF ALL SERVICES MUST BE OBTAINED FROM THE INDIVIDUAL UTILITIES BEFORE PROCEEDING WITH CONSTRUCTION.

B.M. ELEV.	NO.	REVISIONS	DATE	BY
	1	REVISED PER ADDENDUM No.1	12.01.16	T.C.
	0	ISSUED FOR TENDER	11.12.15	K.S.A.

Stantec Consulting Ltd.
905 Waverley Street, Winnipeg, Manitoba
Tel 204-489-5900 Fax 204-453-9012

DESIGNED BY T.C.	CHECKED BY T.C.
DRAWN BY V.J.F.	APPROVED BY B.W.
HOR. SCALE: AS SHOWN	VERTICAL: AS SHOWN
NO. REVISIONS	DATE 11.12.15

ENGINEER'S SEAL

CONSULTANT DRAWING NO.
B-201

THE CITY OF WINNIPEG
PUBLIC WORKS DEPARTMENT
ENGINEERING DIVISION

STURGEON ROAD
BRIDGE REPLACEMENT
PORTAGE AVENUE TO HALLONQUIST DRIVE
RIVERBANK STABILIZATION WORKS
PROFILES

SHEET **8** OF **82**
CAD FILE DRAWING NUMBER
31590b-201-767.DWG
CITY DRAWING NUMBER
B120-12-008