
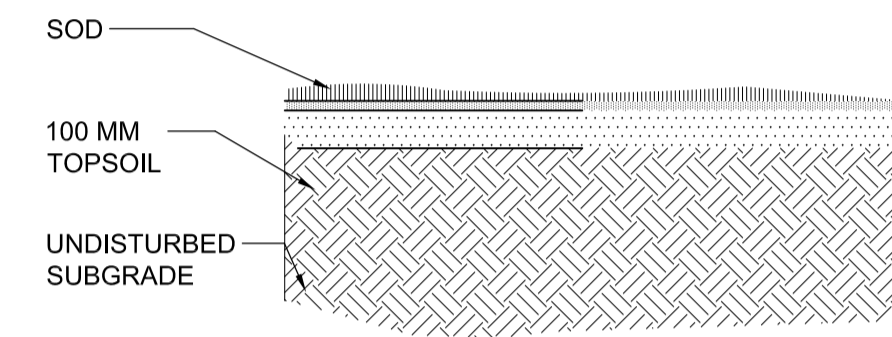


FILL MEDIAN END WITH RAKED ASPHALT. REFER TO E54.

SOD AS REQUIRED TO MATCH GRADE. FEATHER GRADE TO MATCH EXISTING. MAX 6% SLOPE.


MAINTAIN / REMOVE EXISTING TREE, AS DETERMINED BY LANDSCAPE ARCHITECT ON REVIEW OF LAYOUT AND GRADES

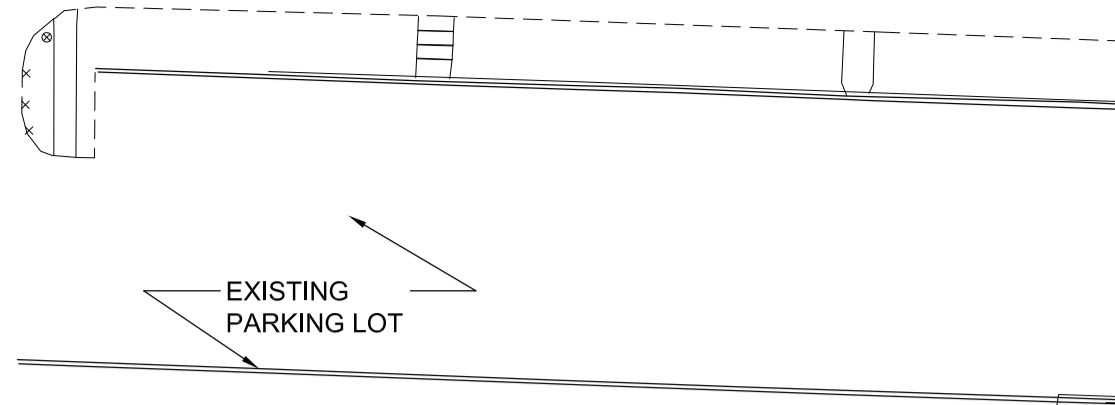

2 SOD PLANTING DETAIL, TYP.
SCALE - 1 : 20

NOTES:

- LAYOUT OF PLANT MATERIAL TO BE APPROVED BY L.A. PRIOR TO INSTALLATION.
- CONTRACTOR TO ENSURE 'T'-BARS DO NOT PENETRATE ROOT BALL.
- SECURE 'T'-BARS TO TREE @ APPROX. 2/3 TOTAL TREE HEIGHT ABOVE FIN. GRADE.
- STAKES & TIES TO BE REMOVED BY CONTRACTOR AT END OF MAINTENANCE PERIOD AND UPON ACCEPTANCE BY L.A.

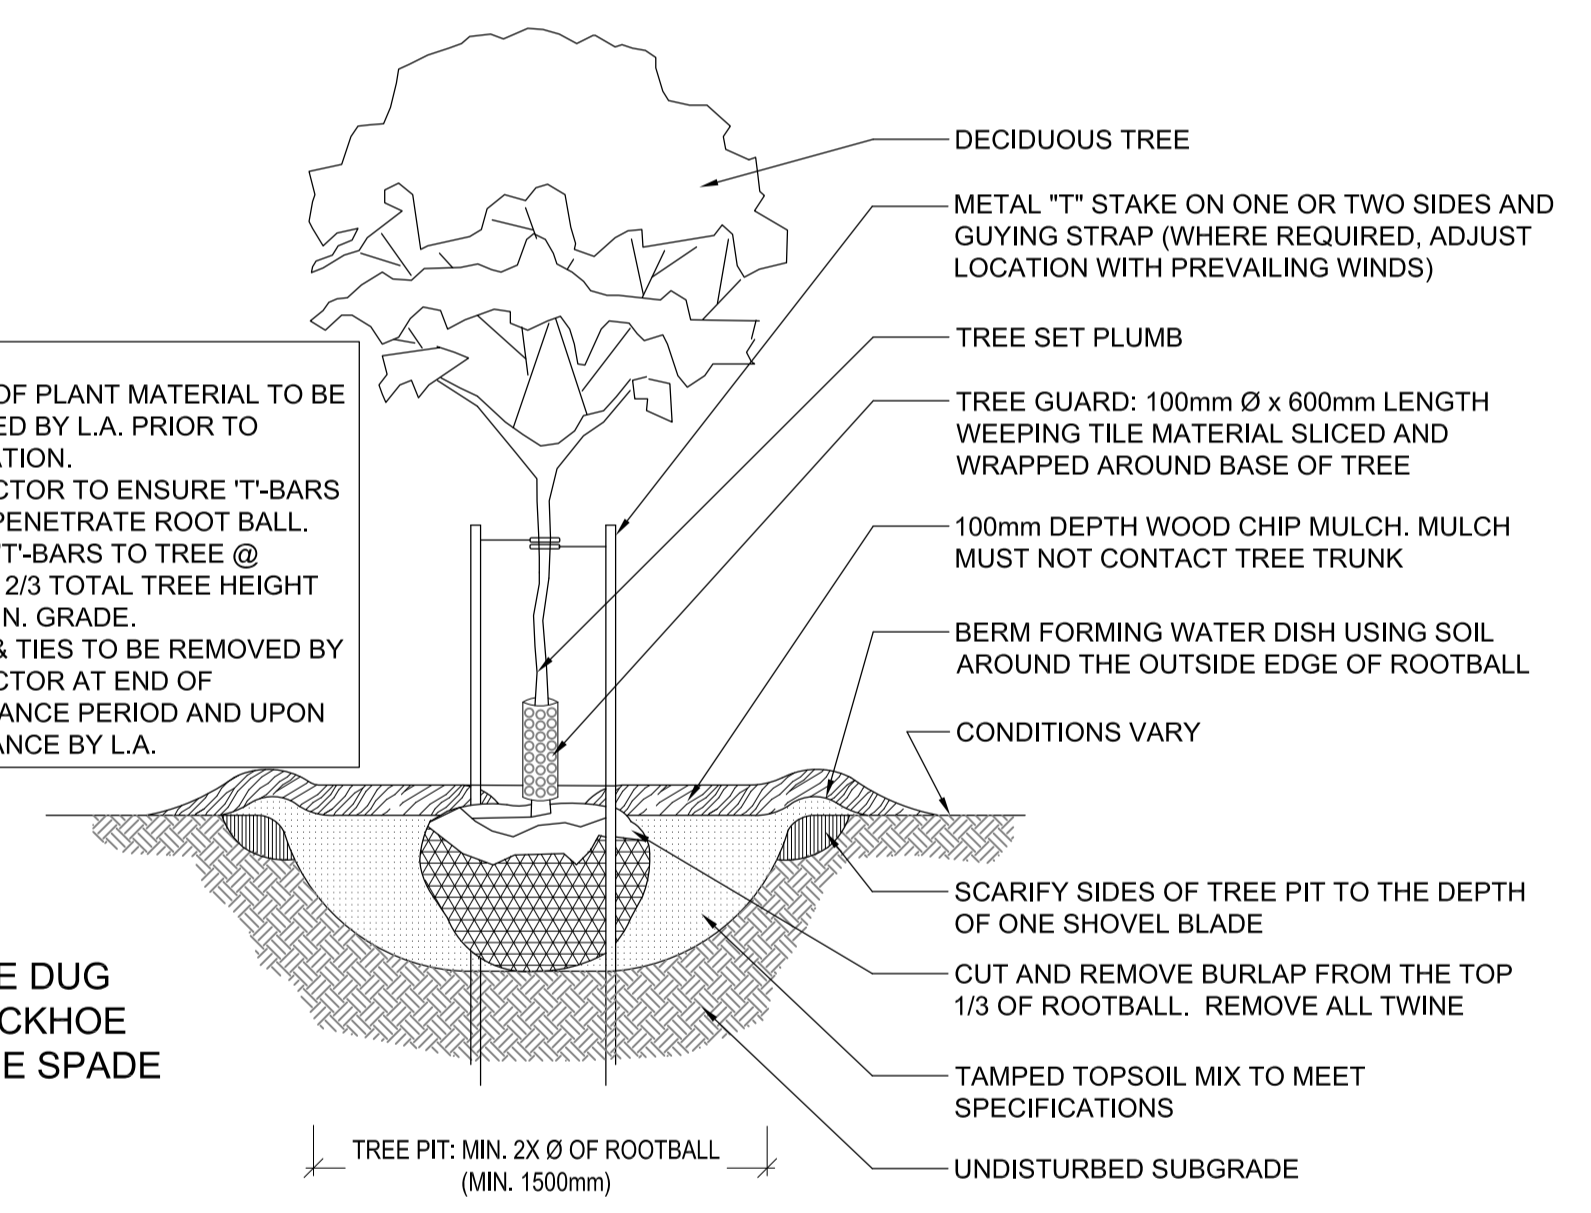

1 TREE PLANTING DETAIL, TYP.
SCALE - 1 : 25

PLANTING SPECIES LIST					
SYMBOL	COMMON NAME	SPECIES	COMMENTS	SPACING	QTY
⊙	COTTONWOOD	<i>Populus deltoides</i>	75MM CALIPER, 3.5-4.0M HT, 10 MAJOR BRANCHES IN WELL FORMED HEAD 1.5M ABOVE GRADE. B&B OR WIRE BASKET.	AS SHOWN	14

1 LAYOUT PLAN
SCALE - 1 : 500

LOCATION APPROVED UNDERGROUND STRUCTURES

SUPV. U/G STRUCTURES COMMITTEE DATE

NOTE: LOCATION OF UNDERGROUND STRUCTURES AS SHOWN ARE BASED ON THE BEST INFORMATION AVAILABLE BUT NO GUARANTEE IS GIVEN THAT ALL EXISTING UTILITIES ARE SHOWN OR THAT THE GIVEN LOCATIONS ARE EXACT. CONFIRMATION OF EXISTENCE AND EXACT LOCATION OF ALL SERVICES MUST BE OBTAINED FROM THE INDIVIDUAL UTILITIES BEFORE PROCEEDING WITH CONSTRUCTION.

NO.	REVISIONS	DATE	BY
1	REVISED PER ADDENDUM No.1	12.01.16	BGS
0	ISSUED FOR TENDER	11.12.15	BGS

SCATLIFF+MILLER+MURRAY Inc.
TEL 204 927-3444 FAX 204 927-3443 1120 - 201 PORTAGE AVENUE WINNIPEG, MB, CANADA

DESIGNED BY: BGS CHECKED BY: BGS

DRAWN BY: AR/IT APPROVED BY:

HOR. SCALE: AS NOTED VERTICAL: AS NOTED

RELEASED FOR CONSTRUCTION: DATE: 11.12.12

LANDSCAPE ARCHITECT'S SEAL

THE CITY OF WINNIPEG
PUBLIC WORKS DEPARTMENT
ENGINEERING DIVISION

STURGEON ROAD BRIDGE REPLACEMENT
PORTAGE AVENUE TO HALLONQUIST DRIVE

LANDSCAPE LAYOUT & DETAILS

CONSULTANT DRAWING NO. L01

SHEET 82 OF 82
CAD FILE DRAWING NUMBER 10032
CITY DRAWING NUMBER P-3331-20