


power pole required for electrical access; power req'd below desk too.

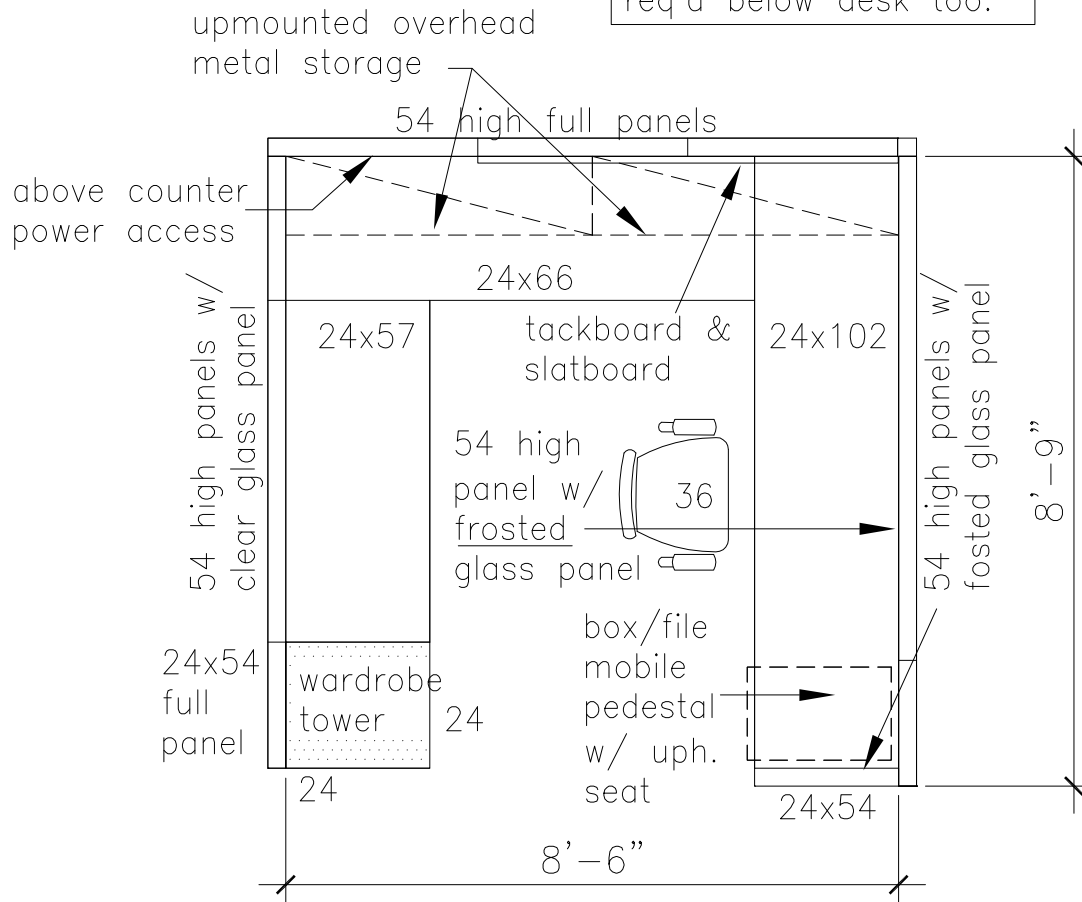

IST Typical Workstation

 THE CITY OF WINNIPEG PLANNING, PROPERTY AND DEVELOPMENT DEPARTMENT MUNICIPAL ACCOMMODATIONS DIVISION 3-65 GARRY STREET, R3C 4K4		PROJECT SOLID WASTE/ IST RELOCATION 1120 WAVERLY STREET		SHEET TITLE ENLARGED PLAN- IST WORKSTATIONS	
DRAWN BY:	CHECKED BY:	DESIGNED BY:	APPROVED BY:	DATE:	SCALE:
KN		KN		2012-04-05	3/8"=1'-0"
				eFILE:	PROJECT No:
					2012-035
					SHEET No:
					A2