


NOTE: CHAINAGES SHOWN ARE ALONG E \bar{L} OF BROOKLYN ST

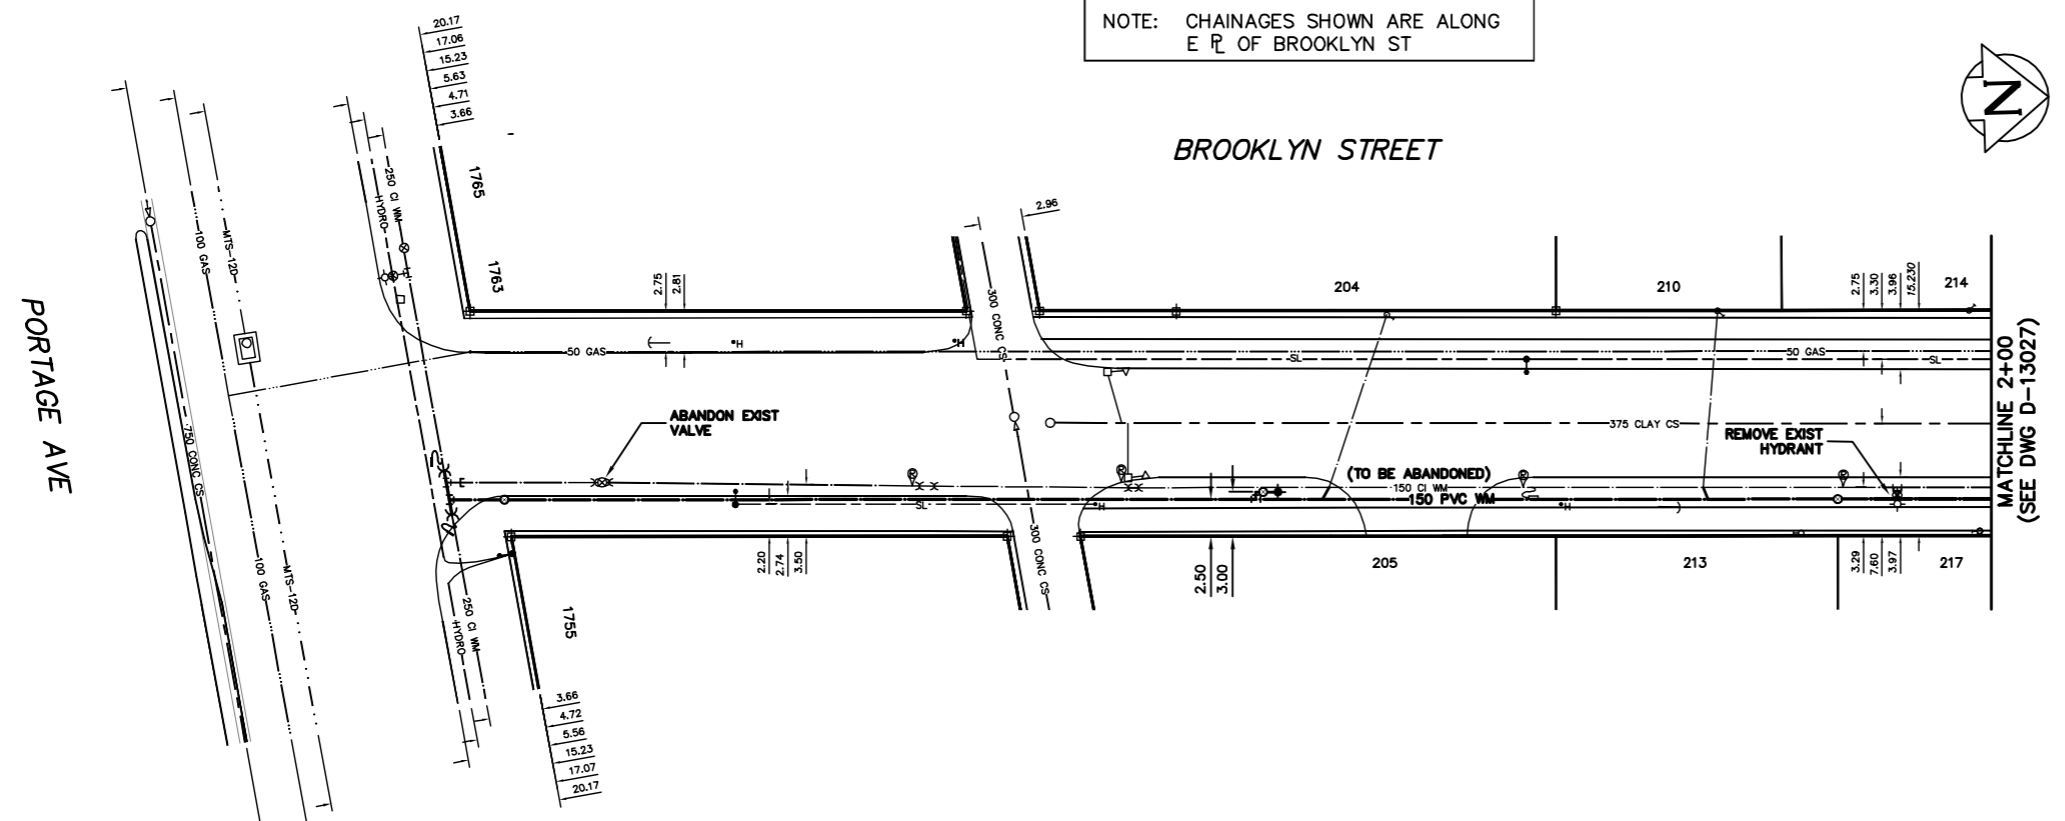


WATER SERVICE INFORMATION

ADDRESS	SIZE (mm) MATERIAL (STREET)	SIZE (mm) MATERIAL (PROP.)	SHORT & LONG MEASUREMENT	CORP. LOCATION	REMARKS
204 BROOKLYN ST RESIDENTIAL	20 COPPER	20 COPPER	61.45 NNL PORTAGE	3.8 S OF S/C	-
205 BROOKLYN ST RESIDENTIAL	-	-	-	-	-
210 BROOKLYN ST RESIDENTIAL	20	20	84.11 NNL PORTAGE	0.9 S OF S/C	-
213 BROOKLYN ST RESIDENTIAL	-	LEAD	87.13 NNL PORTAGE	-	-
214 BROOKLYN ST RESIDENTIAL	-	-	101.17 NNL PORTAGE	-	-
217 BROOKLYN ST RESIDENTIAL	-	-	98.88 NNL PORTAGE	-	-
1755 PORTAGE AVE RESIDENTIAL	25	25	-	-	SERV. OFF PORTAGE
1783 PORTAGE AVE RESIDENTIAL	COPPER	24.74 EEL BROOKLYN	-	-	SERV. OFF PORTAGE

*SERVICES TO BE RENEWED TO \bar{L} ALL OTHERS TO BE RECONNECTED

NOTE: ALL VALVES TO BE INSTALLED COUNTER-CLOCKWISE TO CLOSE

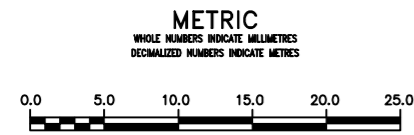

WARNING

IF POWER EQUIPMENT OR EXPLOSIVES ARE TO BE USED FOR EXCAVATION ON THIS PROJECT THE CONTRACTOR MUST:

- NOTIFY THE GAS COMPANY OF THE PROPOSED LOCATION OF EXCAVATION.
- TAKE PRECAUTION TO AVOID DAMAGE TO GAS COMPANY INSTALLATIONS.

SEE PROVINCIAL REGULATION 210/72 FOR DETAILS

LOCATION APPROVED UNDERGROUND STRUCTURES

SUPV. U/G STRUCTURES COMMITTEE _____ DATE _____

NOTE: LOCATION OF UNDERGROUND STRUCTURES AS SHOWN ARE BASED ON THE BEST INFORMATION AVAILABLE BUT NO GUARANTEE IS GIVEN THAT ALL EXISTING UTILITIES ARE SHOWN OR THAT THE GIVEN LOCATIONS ARE EXACT. CONFIRMATION OF EXISTENCE AND EXACT LOCATION OF ALL SERVICES MUST BE OBTAINED FROM THE INDIVIDUAL UTILITIES BEFORE PROCEEDING WITH CONSTRUCTION.

B.M. ELEV. _____

CONSTRUCTION COMPLETION DATE: YYYY MM DD _____

NO.	REVISIONS	DATE	BY
1	ADDENDUM REVISIONS (TEXT MASKING)	12/08/02	C.J.H.

DESIGNED BY	NC	CHECKED BY	SC
DRAWN BY	C.J.H.	APPROVED BY	K.Z.
SCALE:	HORIZONTAL 1:250		
	VERTICAL 1:50		
DATE	2012 07 31		
PLOT DATE:	2012 08 02		

ENGINEER'S SEAL

ORIGINAL SIGNED BY S.R.J. COURNOYER 12-07-30

CONSULTANT DRAWING NUMBER _____

THE CITY OF WINNIPEG
WATER AND WASTE DEPARTMENT
ENGINEERING DIVISION

2012 WATERMAIN RENEWALS

BROOKLYN STREET
PORTAGE AVENUE TO
100 N OF PORTAGE AVENUE

SHEET 3 OF 9
CITY DRAWING NUMBER
D-13026