



NOTE: FEEDERMAIN PIPE LENGTHS SHOWN ARE ALONG C OF PROPOSED FEEDERMAIN PIPE

NOTE: CHAINAGES SHOWN ARE ALONG C OF KENASTON BLVD.

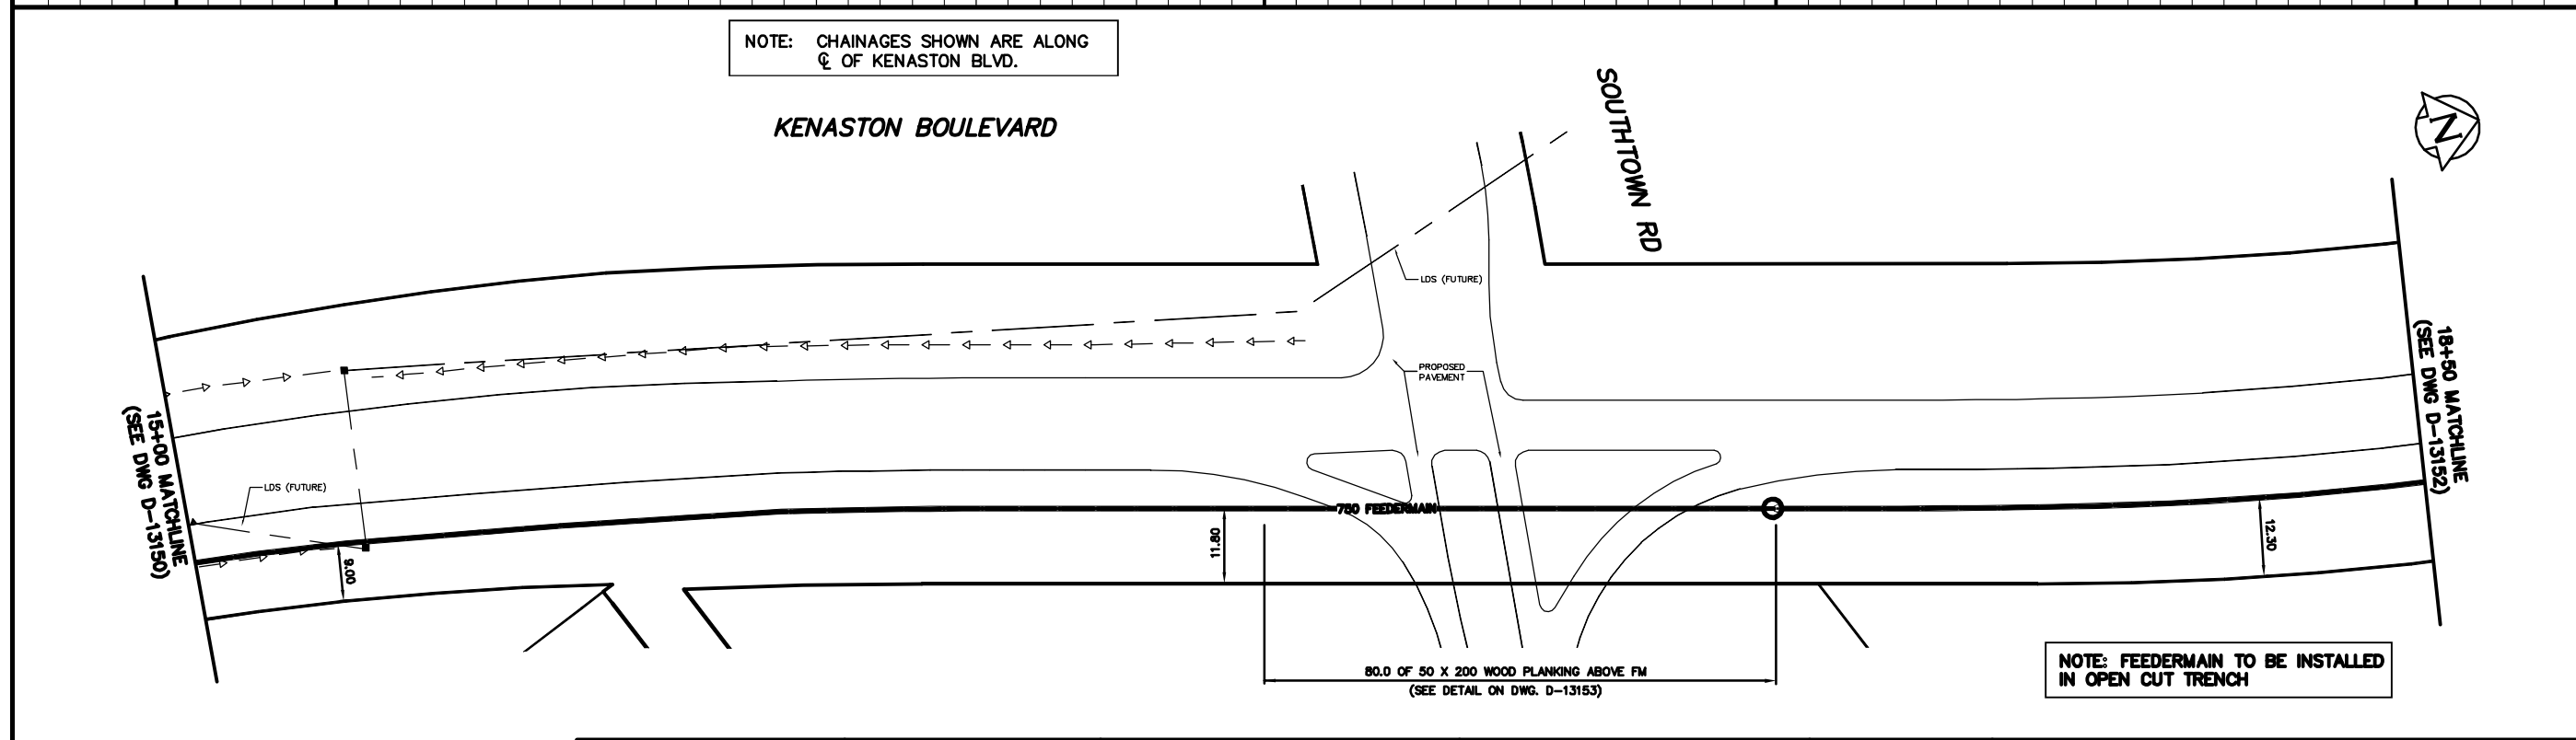

NOTE: FEEDERMAIN TO BE INSTALLED IN OPEN CUT TRENCH

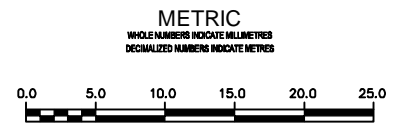

WARNING
 IF POWER EQUIPMENT OR EXPLOSIVES ARE TO BE USED FOR EXCAVATION ON THIS PROJECT THE CONTRACTOR MUST:
 1) NOTIFY THE GAS COMPANY OF THE PROPOSED LOCATION OF EXCAVATION.
 2) TAKE PRECAUTION TO AVOID DAMAGE TO GAS COMPANY INSTALLATIONS.
 SEE PROVINCIAL REGULATION 210/72 FOR DETAILS

LOCATION APPROVED UNDERGROUND STRUCTURES
 SUPV. U/G STRUCTURES COMMITTEE DATE
 NOTE:
 LOCATION OF UNDERGROUND STRUCTURES AS SHOWN ARE BASED ON THE BEST INFORMATION AVAILABLE BUT NO GUARANTEE IS GIVEN THAT ALL EXISTING UTILITIES ARE SHOWN OR THAT THE GIVEN LOCATIONS ARE EXACT. CONFIRMATION OF EXISTENCE AND EXACT LOCATION OF ALL SERVICES MUST BE OBTAINED FROM THE INDIVIDUAL UTILITIES BEFORE PROCEEDING WITH CONSTRUCTION.

| B.M. ELEV. | | | |
|--|-------------------------|----------|-----|
| CONSTRUCTION COMPLETION DATE: YYYY MM DD | | | |
| | | | |
| | | | |
| | | | |
| 1 | REVISED FOR ADDENDUM-R1 | 13.03.07 | CJH |
| NO. | REVISIONS | DATE | BY |

DESIGNED BY DB
 CHECKED BY SC
 DRAWN BY CJH
 APPROVED BY KZ
 SCALE: HORIZONTAL 1:500
 VERTICAL 1:50
 RELEASED FOR CONSTRUCTION
 K.R. ZUREK
 DATE 13/02/27
 PLOT DATE 2013 03 12

ENGINEER'S SEAL
ORIGINAL MYLAR SIGNED BY
 K.R. ZUREK
 13/03/12
 CONSULTANT DRAWING NUMBER

THE CITY OF WINNIPEG
 WATER AND WASTE DEPARTMENT
 ENGINEERING DIVISION
2013 FEEDERMAIN INSTALLATION AND ASSOCIATED WORKS
KENASTON BOULEVARD
 600 S OF BISON DRIVE TO 250 S OF BISON DRIVE

SHEET 5 OF 10
 CITY DRAWING NUMBER D-13151