



NOTE: CHAINAGES SHOWN ARE ALONG N. R. OF MCDERMOT AVE.

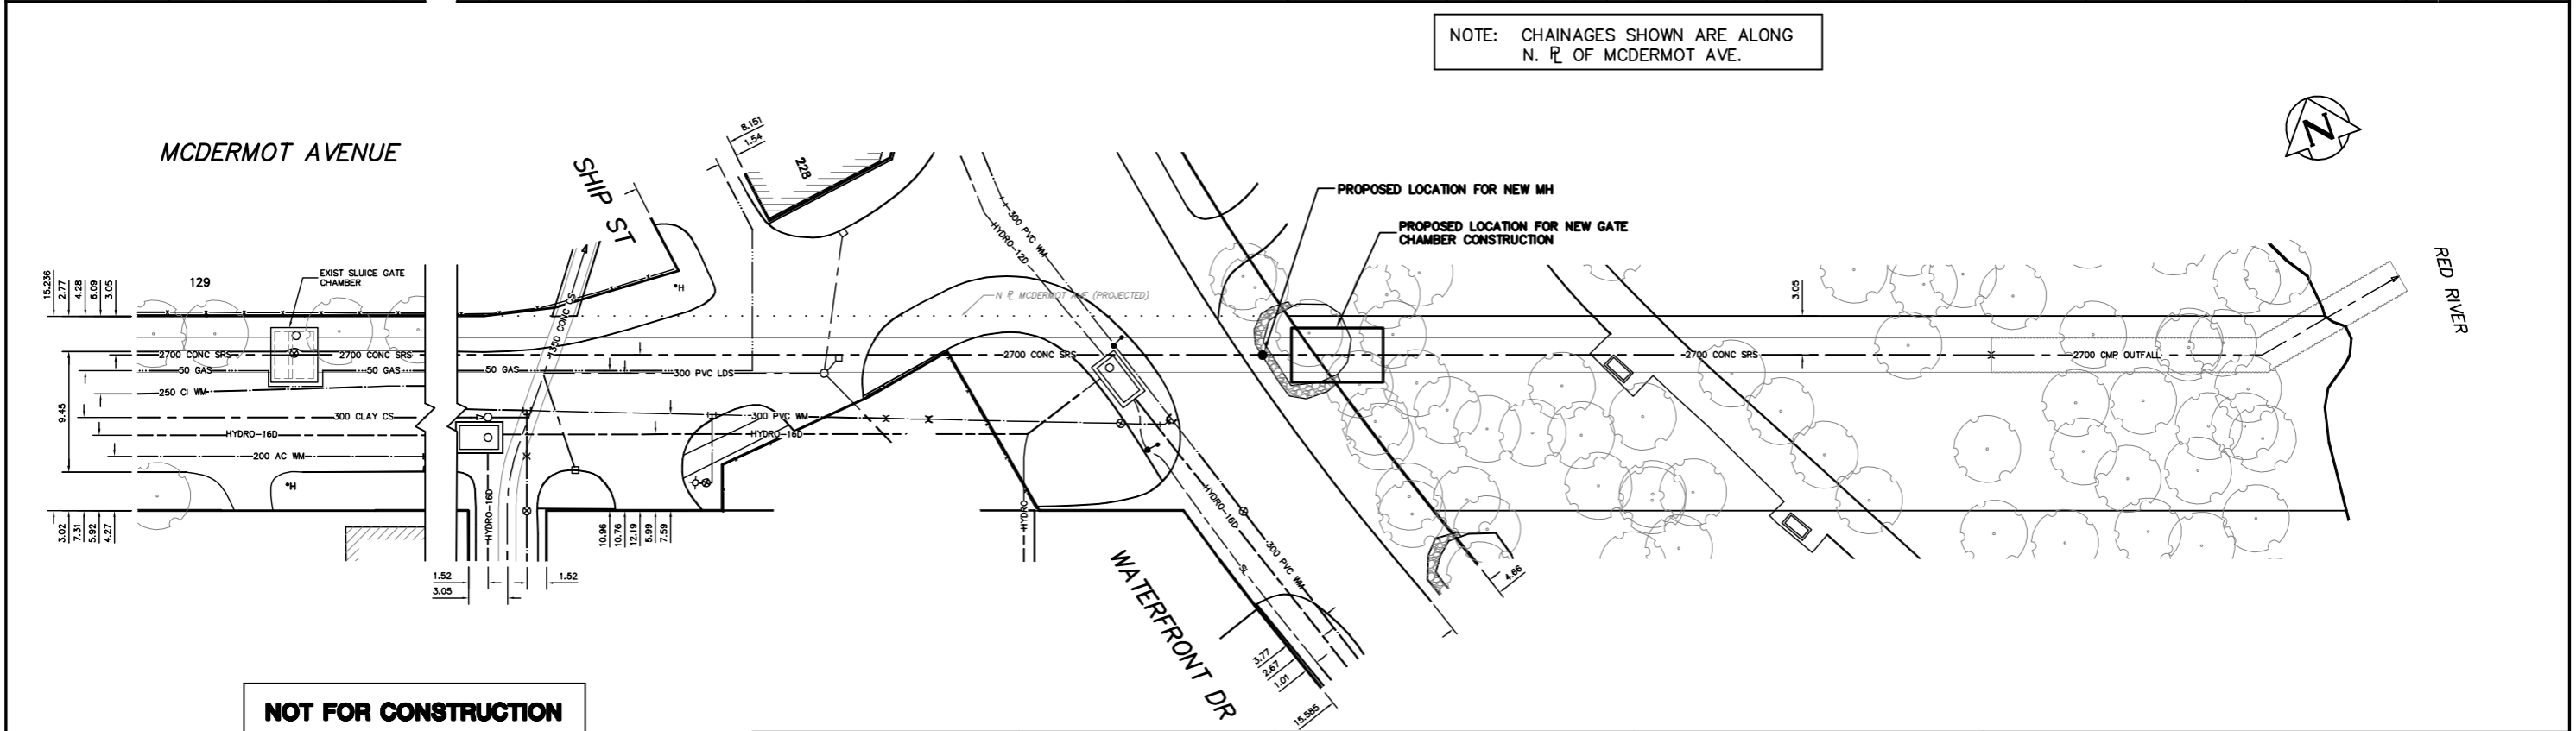

NOT FOR CONSTRUCTION

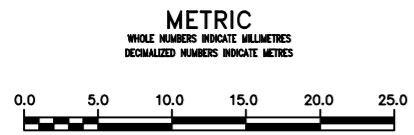

WARNING
 IF POWER EQUIPMENT OR EXPLOSIVES ARE TO BE USED FOR EXCAVATION ON THIS PROJECT THE CONTRACTOR MUST:
 1) NOTIFY THE GAS COMPANY OF THE PROPOSED LOCATION OF EXCAVATION.
 2) TAKE PRECAUTION TO AVOID DAMAGE TO GAS COMPANY INSTALLATIONS.
 SEE PROVINCIAL REGULATION 210/72 FOR DETAILS

LOCATION APPROVED UNDERGROUND STRUCTURES
 SUPV. U/G STRUCTURES COMMITTEE _____ DATE _____
 NOTE:
 LOCATION OF UNDERGROUND STRUCTURES AS SHOWN ARE BASED ON THE BEST INFORMATION AVAILABLE BUT NO GUARANTEE IS GIVEN THAT ALL EXISTING UTILITIES ARE SHOWN OR THAT THE GIVEN LOCATIONS ARE EXACT. CONFIRMATION OF EXISTENCE AND EXACT LOCATION OF ALL SERVICES MUST BE OBTAINED FROM THE INDIVIDUAL UTILITIES BEFORE PROCEEDING WITH CONSTRUCTION.

B.M. ELEV. NE CORNER AT INTERSECTION OF MCDERMOT ST & WATERFRONT DR
 N=5528757.9174, E=634060.2084

NO.	REVISIONS	DATE	BY

DESIGNED BY	DB	CHECKED BY	SC
DRAWN BY	CJH	APPROVED BY	KZ
SCALE:		RELEASED FOR CONSTRUCTION	
HORIZONTAL	1:250		
VERTICAL	1:50		
DATE	2013 07 04	DATE	

THE CITY OF WINNIPEG
 WATER AND WASTE DEPARTMENT
 ENGINEERING DIVISION

**2013 OUTFALL GATE CHAMBERS
 CONCEPTUAL CHAMBER LOCATION
 MCDERMOT AVENUE
 100 W OF WATERFRONT DRIVE TO
 50 E OF WATERFRONT DRIVE**

SHEET 1 OF 1
 CITY DRAWING NUMBER
LD-7136

BID OPPORTUNITY: XXX-20XX
 CONTRACT NUMBER: X
 FILE PATH: R:\DRAWINGS\SEWER\2013_RENEWALS\OUTFALLS\Mcdermot\
 FILE NAME: LD-7136.dwg