



PLAN
1" = 20'

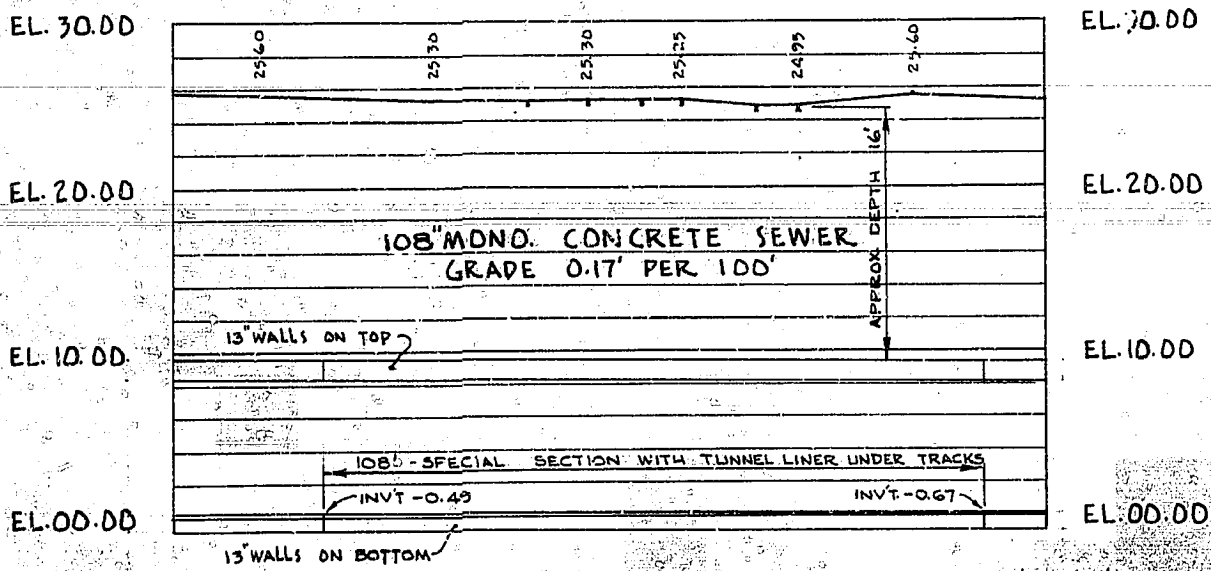

PROFILE

CITY DATUM, O.C. = 727.57 GEODETIC

HOR. 1" = 25'
VERT. 1" = 8'

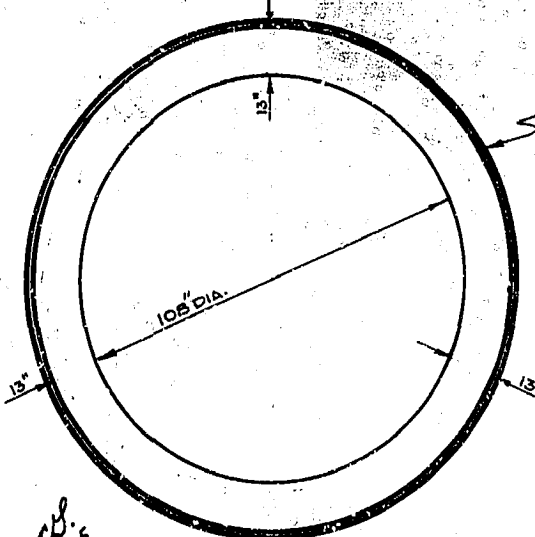

SECTION A-A
NOT TO SCALE

INSTALLATION TO CONFORM TO B.O.T. GEN. ORDER E-10
STRENGTH OF CONC. 4000 LBS. AT 28 DAYS
CONTRACTOR TO ADVISE RAILWAY 48 HRS. IN ADVANCE OF COMMENCING WORK ON CROSSING



REVISED: TUNNEL LINER ADDED & REINF. STEEL REMOVED D.G. GIG/GS

FILE D-6-K1 E-6-A

PROPOSED CROSSING OF 108" MONO. CONC. SEWER UNDER MILE 0.47 WPG. TRANSFER RLY. TRACKS ON McDERMOT AV.

CITY OF WINNIPEG
ENGINEERING DEPT.
W. D. HURST, CITY ENGINEER
J. B. STRIOWSKI, DEPUTY CITY ENGINEER

DRAWN BY D.G. DATE 12-69
TRACED BY
CHECKED BY
APPROVED

SCALE AS NOTED
DRAWING No. SC15707-A