




A | TYPICAL SECTION
 1:102
 0 1.25 2.5
 1:50 m
 Sta. 397+000 to 397+180

*** CAUTION ***

- BURIED FIBRE OPTIC CABLE LOCATION TO BE CONFIRMED PRIOR TO EXCAVATION.
- NO WORK OF ANY KIND TO BE DONE WITHIN 1m OF CABLE WITHOUT CN S & C PERSONAL ON SITE.

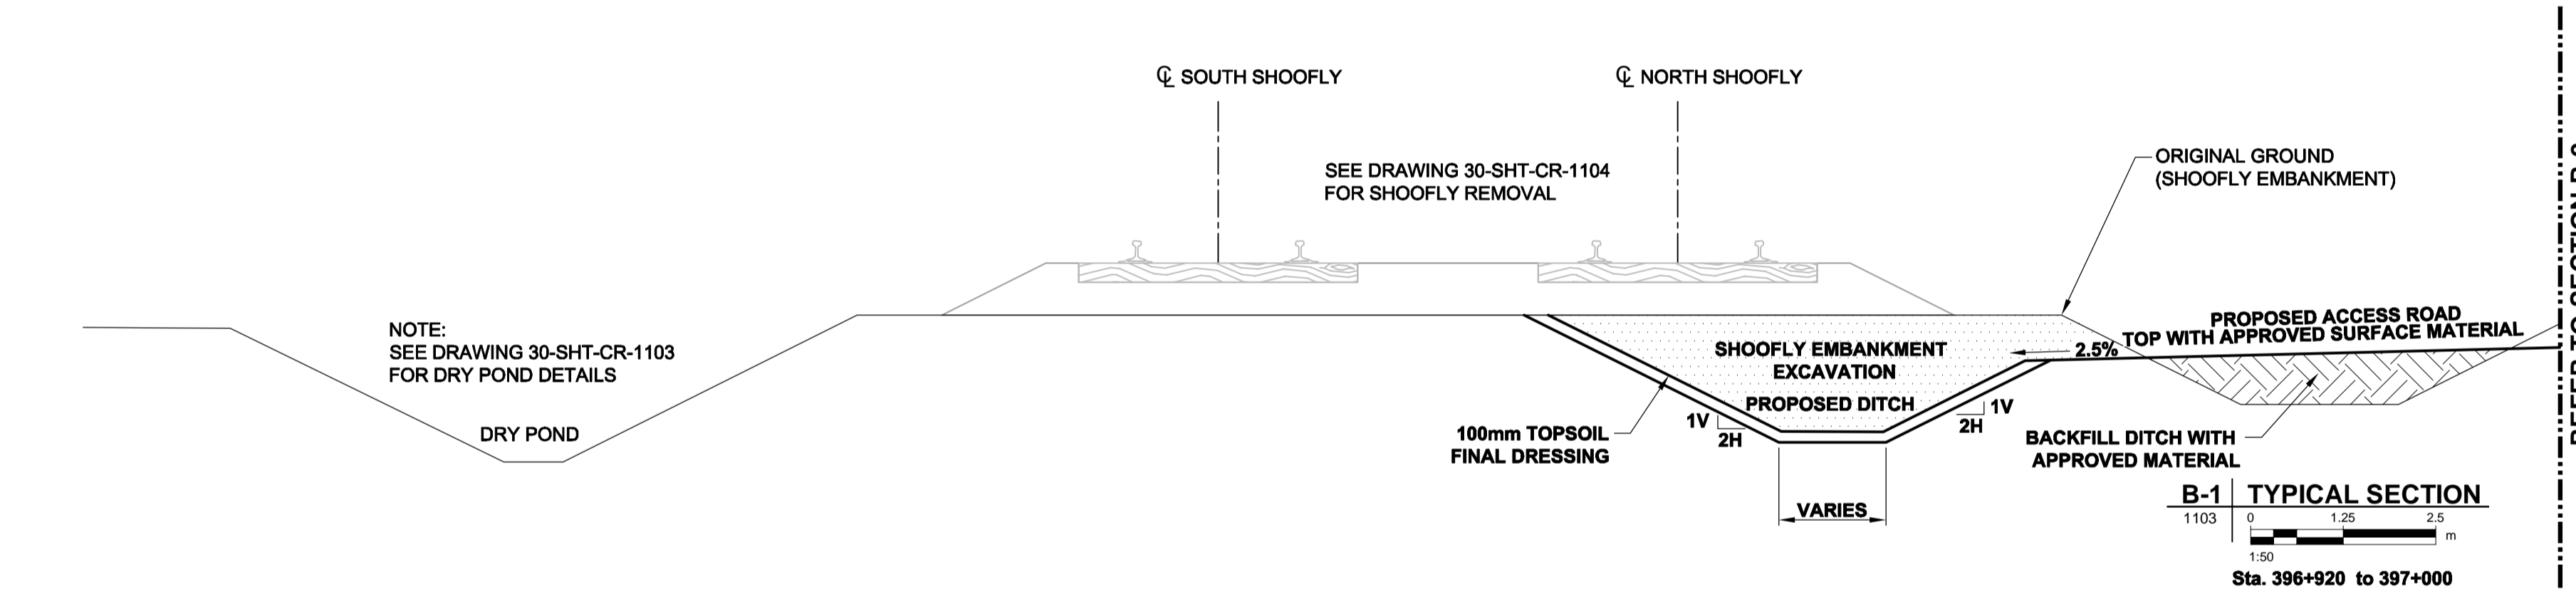

B-1 | TYPICAL SECTION
 1:103
 0 1.25 2.5
 1:50 m
 Sta. 396+920 to 397+000

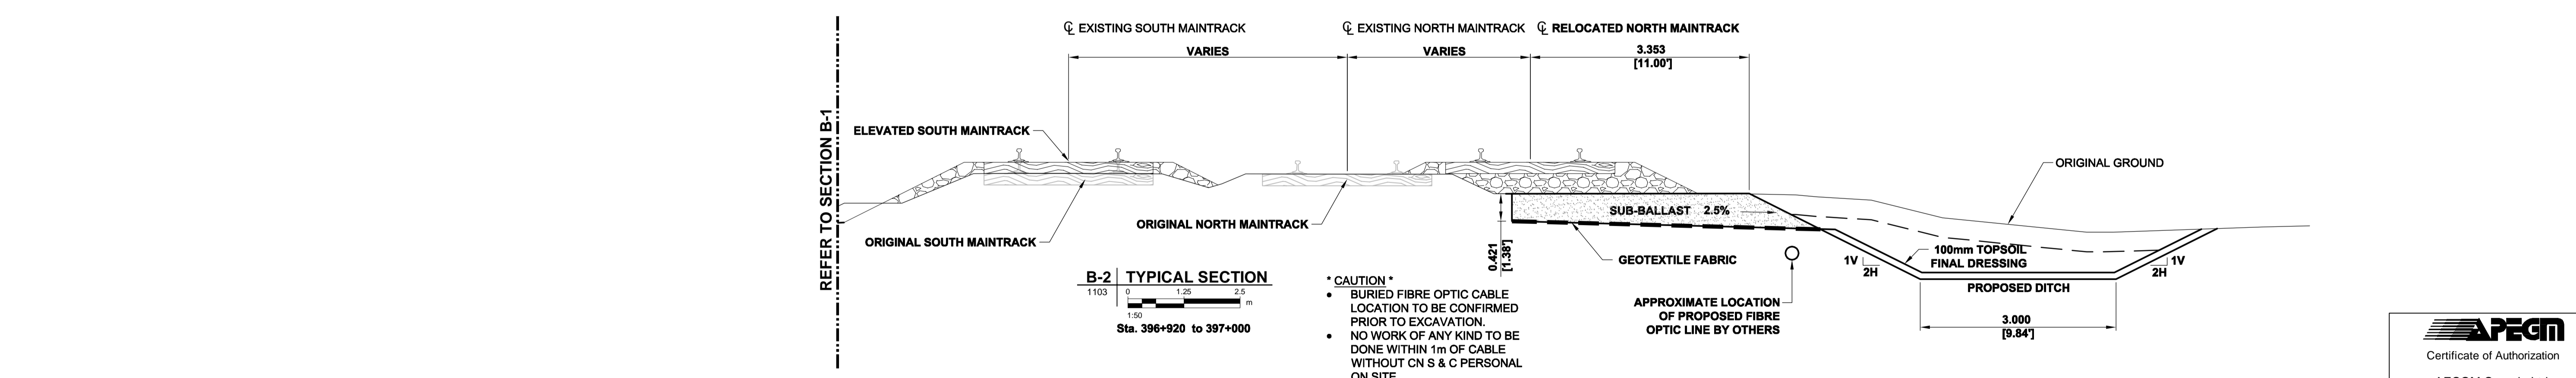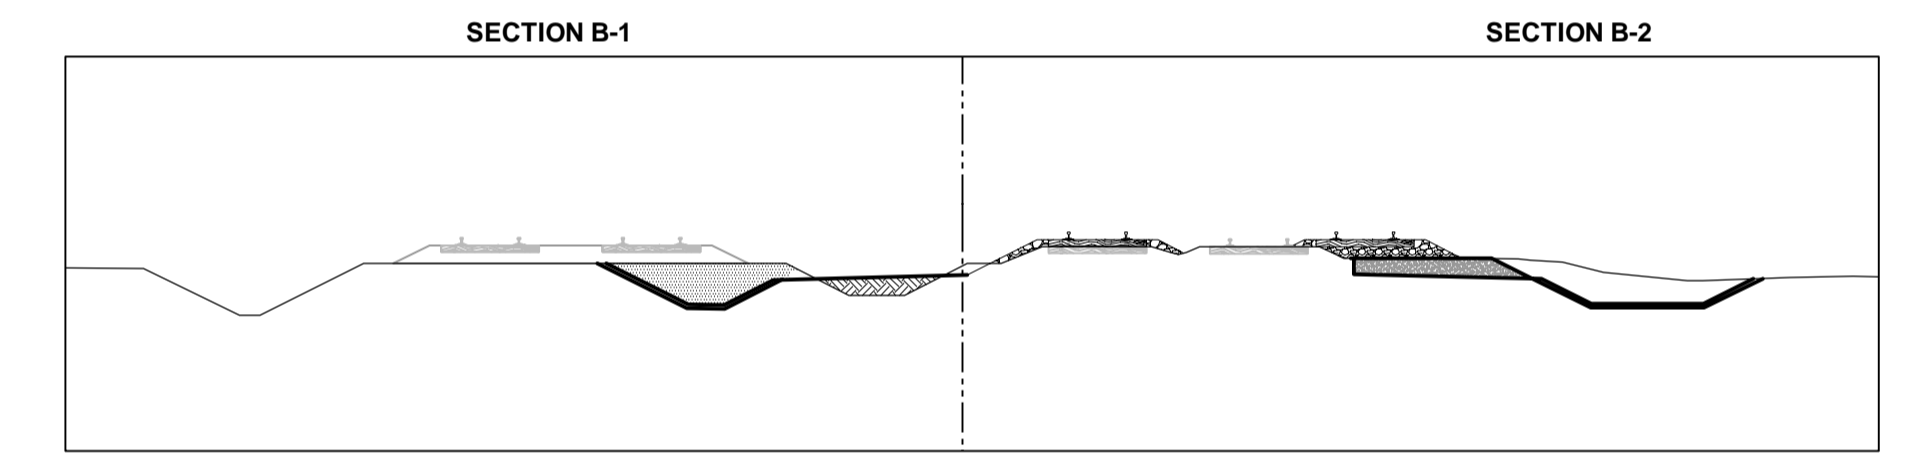

B-2 | TYPICAL SECTION
 1:103
 0 1.25 2.5
 1:50 m
 Sta. 396+920 to 397+000

*** CAUTION ***

- BURIED FIBRE OPTIC CABLE LOCATION TO BE CONFIRMED PRIOR TO EXCAVATION.
- NO WORK OF ANY KIND TO BE DONE WITHIN 1m OF CABLE WITHOUT CN S & C PERSONAL ON SITE.

APEGM
 Certificate of Authorization
 AECOM Canada Ltd.
 No. 4671 Date: 2013/12/10
 BID OPPORTUNITY NO. 712-2013

LOCATION APPROVED UNDERGROUND STRUCTURES			
SUPV. U/G STRUCTURES COMMITTEE	DATE		
NOTE: LOCATION OF UNDERGROUND STRUCTURES AS SHOWN ARE BASED ON THE BEST INFORMATION AVAILABLE. BUT NO GUARANTEE IS GIVEN THAT ALL EXISTING UTILITIES ARE SHOWN OR THAT THE GIVEN LOCATIONS ARE EXACT. CONFIRMATION OF EXISTENCE AND EXACT LOCATION OF ALL SERVICES MUST BE OBTAINED FROM THE INDIVIDUAL UTILITIES BEFORE PROCEEDING WITH CONSTRUCTION.			

B.M. ELEV.			
1	Issued For Addendum	13/12/10	RCP
0	Issued For Tender	13/10/15	RCP
NO.	REVISIONS	DATE	BY

AECOM	
DESIGNED BY: BRP	CHECKED BY: BJM
DRAWN BY: WD	APPROVED BY: RCP
HOR. SCALE: 1:500	RELEASED FOR CONSTRUCTION BY:
VERTICAL: 1:50	DATE: 2013/12/10

ENGINEER'S SEAL
 PROVINCE OF MANITOBA
 REGISTERED PROFESSIONAL ENGINEER
 R.G. WINKLER
 Member 6708
 CONSULTANT DRAWING NO. 30-SHT-CR-4101

THE CITY OF WINNIPEG PUBLIC WORKS DEPARTMENT

PLESSIS ROAD TWINNING AND GRADE SEPARATION AT CN REDDITT SUBDIVISION CONTRACT 3

SHOOFLY REMOVAL AND FINAL CONFIGURATION STANDARD DETAIL TYPICAL SECTIONS

CITY DRAWING NUMBER U238-2014-2241
 SHEET 07 OF 14
CR-4101