
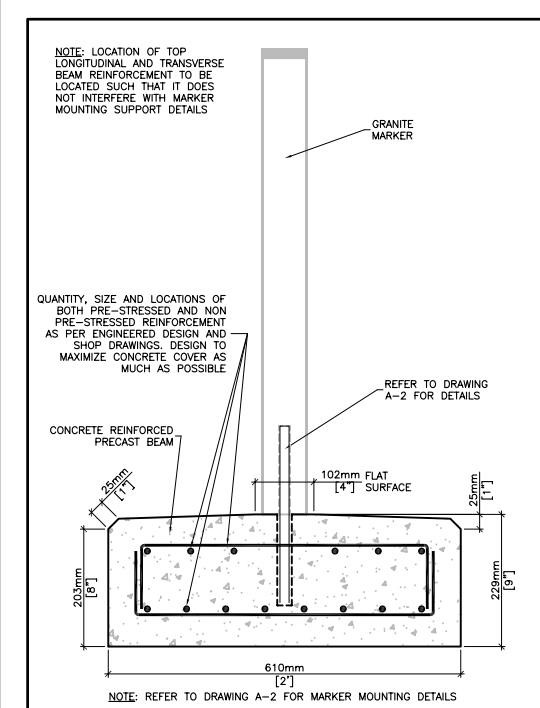


GENERAL NOTES:

1. REFER TO TENDER DOCUMENTS FOR QUANTITY, LOCATIONS, AND TYPE OF BEAMS TO BE INCLUDED IN CONTRACT.
2. CONTRACTOR IS RESPONSIBLE FOR ALL REQUIRED GRANITE MARKER LOCATION AND BEAM SUPPORT LOCATION SITE MEASUREMENTS IN ACCORDANCE WITH THE SPECIFICATION PROCEDURES.
3. THESE DRAWINGS SHOW THE COMPLETED DETAILS. THE CONTRACTOR HAS SOLE RESPONSIBILITY FOR THE DESIGN, FABRICATION, TRANSPORT, ERECTION AND REMOVAL OF TEMPORARY SUPPORTS AND FACILITIES, AND THE EXECUTION OF CONSTRUCTION METHODS REQUIRED IN THEIR USE.
4. THE BEAMS SHOWN ON THIS DRAWING INCLUDE THE GRANITE MARKERS FOR INFORMATION PURPOSES ONLY. ALL REPLACEMENT BEAMS TO BE FABRICATED AND DELIVERED TO SITE WITHOUT MARKERS INSTALLED. CORING FOR MARKER MOUNTING DOWELS INTO THE BEAMS WILL BE PERFORMED ON-SITE IN ACCORDANCE WITH THE SPECIFICATION PROCEDURES.
5. SUBMIT ENGINEERED SHOP DRAWINGS, INCLUDING LOCATION OF MARKERS, IN ACCORDANCE WITH THE SPECIFICATIONS.
6. REFER TO SPECIFICATION PROCEDURES AND DRAWING A-3 FOR BEAM SUPPORT REQUIREMENTS.

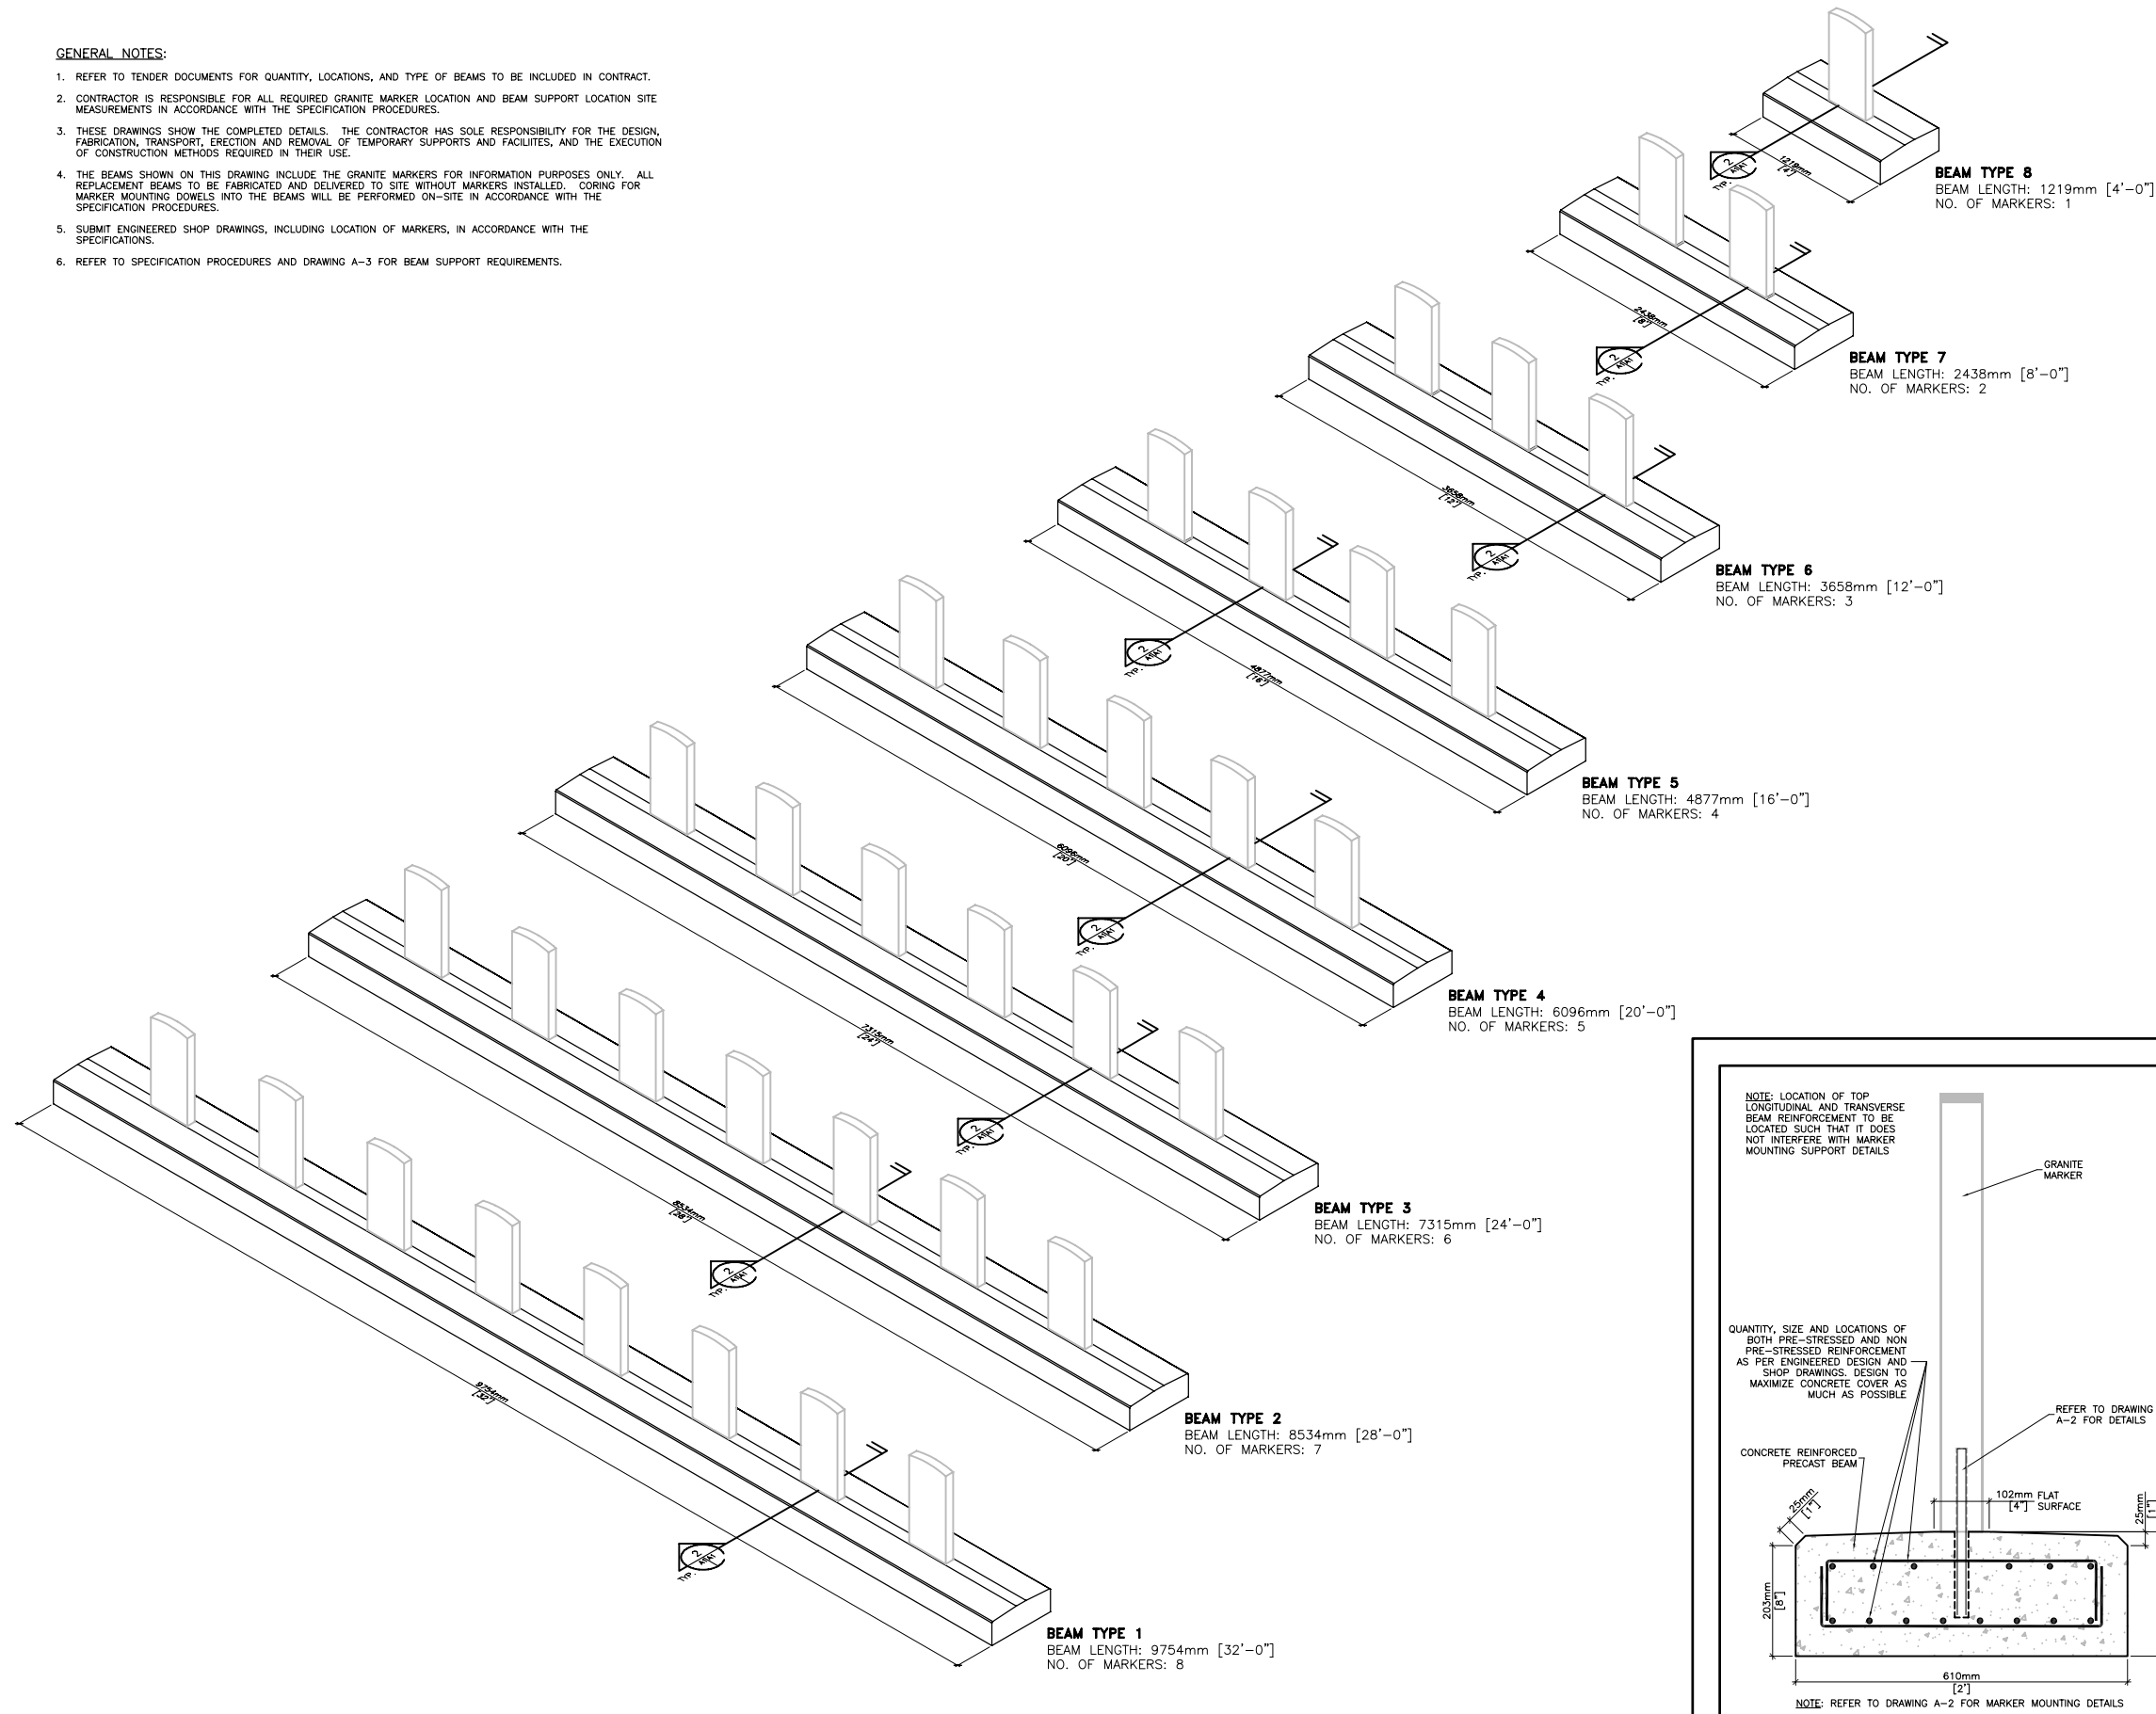

1 ISOMETRIC VIEWS OF REINFORCED PRECAST CONCRETE BEAM LENGTHS
SCALE 1:20

2 TYPICAL SECTION THROUGH REINFORCED PRECAST CONCRETE BEAM
SCALE 1:20

KEY PLAN PLAN-REPÈRE

06		
05		
04	REVISED FINAL SUBMISSION	2008/07/28
03	100% FINAL SUBMISSION	2008/01/20
02	99% SUBMISSION	2007/12/13
01	FOR QUALITY REVIEW	2007/12/10

revision _____ date _____

A	A detail no. / no. du détail	A
B	B key location / empl. clé	B/C
C	C detail location / empl. du détail	

project _____ projet _____

BROOKSIDE CEMETERY MARKER MOUNTING BEAM REPLACEMENT

WINNIPEG, MANITOBA

drawing _____ dessin _____

REINFORCED PRECAST CONCRETE BEAM DETAILS

designed M. McDEVITT conçu

date 2007/11/19

drawn C. CHANDLER dessiné

date 2007/11/19

reviewed D. STEPHENSON examiné

date _____

approved _____ approuvé

date _____

tender WAYNE RAMSEY soumission

Project Manager / Administrateur de projets

project no. 116449 no. du projet

drawing no. _____ no. du dessin

