
DETAIL C					TENNIS COURT SURFACE PREPARATION						SCD-119			AND COUR			
NEW 7	FENNIS POST A	AND BA	SE PLA	ATE SECTION													
					M.9-H-	-R1											
200 WM	WATERMAIN	200 WM		SL , HYDRO		<u>150</u> WM	WATERMAIN	150 WM	LOCATION APPROVED	B.M.	FIEL	_D BOOK #:			WIININIIPIEG		LANDSCAPE ARCHITEC ENGINEER'S SEAL
-\$-	HYDRANT	+		MTS	· · ·	t	HYDRANT	+		ELEV.							
\otimes	VALVE	\otimes	· · ·	TRAFFIC SIGNALS			VALVE	X	UNDERGROUND STRUCTURES	POSTED TO LBIS			-	URBA	N DESIGR	1	
525 LDS	LAND DRAINAGE SEWER	525 LDS	50 GAS	GAS	50 GAS	<u>300 LDS</u>	LAND DRAINAGE SEWER	300 LDS	SUPV. U/G STRUCTURES DATE				-	PARKS AN	D PUBLIC SPACES		
375 WWS	WASTEWATER SEWER	375_WWS	+	SURVEY BAR		_2 <u>50 WW</u> S_	WASTEWATER SEWER	250 WWS	COMMITTEE								
0	MANHOLE	Ô				X	TOP OF ASPHALT	(00.000	NOTE:				DESIGNED BY	TB	CHECKED BY	RZ	
	CATCH BASIN		\longrightarrow	BASE, POLE & LUMINARE	_●►		TOP OF LIMESTONE BASE	00.000	LOCATION OF UNDERGROUND STRUCTURES AS								
\bigtriangledown	CURB INLET	▼		BURIED LIGHT CABLE					SHOWN ARE BASED ON THE BEST INFORMATION AVAILABLE BUT NO GUARANTEE IS GIVEN				DRAWN BY	ТВ	APPROVED BY	RZ	
\triangleleft	REDUCER	•	$\langle \rangle$	TREE					THAT ALL EXISTING UTILITIES ARE SHOWN OR	3 REVISION	1	MAY 30/14 TB					
X	COUPLER	X							THAT THE GIVEN LOCATIONS ARE EXACT. CONFIRMATION OF EXISTENCE AND EXACT	2 FOR TEND	ER	MAY 7/14 TB	HOR. SCALE	N.A.	RELEASED FOR CONSTRUCTION		160-2014
	ANODE	2							LOCATION OF ALL SERVICES MUST BE OBTAINED FROM THE INDIVIDUAL UTILITIES	1 FOR REVIE	W	MARCH 14/14 TB	VERTICAL				FILENAME : McFADYEN
EXISTING	LEGEND-PLAN	PROPOSED	EXISTING	LEGEND-PLAN	PROPOSED	EXISTING	LEGEND-PROFILE	PROPOSED	BEFORE PROCEEDING WITH CONSTRUCTION.	NO. REVISIONS		DATE BY	DATE		DATE		TENNIS COURT

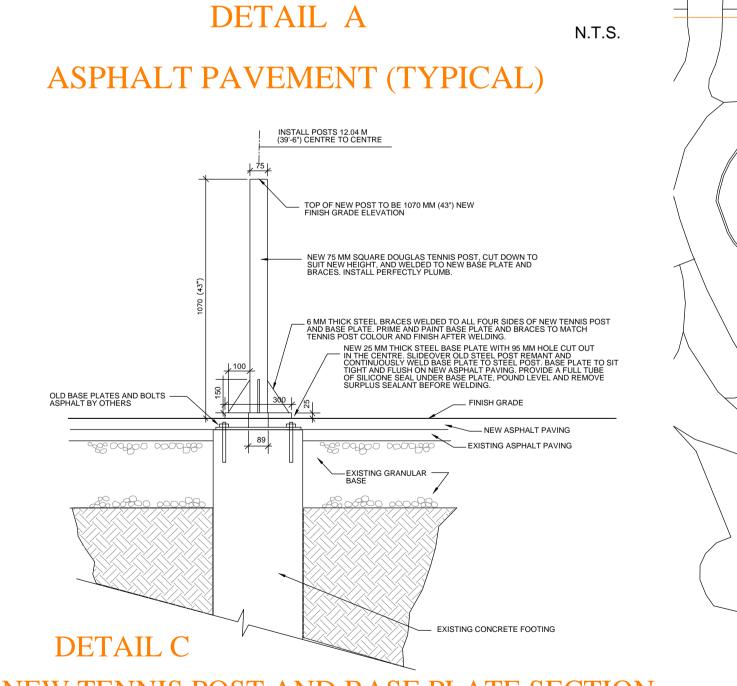


5.0M +/-


COMPACTED SUB-GRADE **GEOTEXTILE FABRIC**


- 75 mm ASPHALT

TYPE 1A 150 mm CRUSHED LIMESTONE BASE COARSE (20mm DOWN) 300 mm CRUSHED LIMESTONE SUB-BASE (50 mm DOWN)




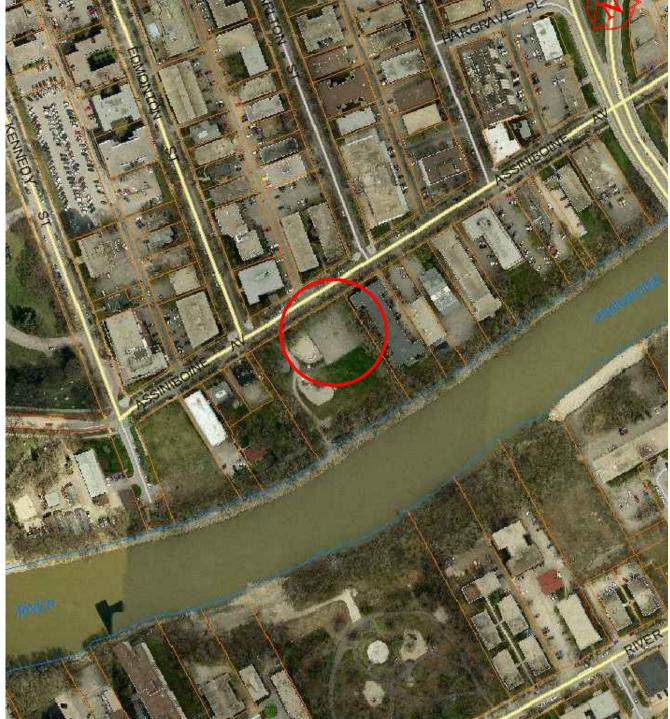

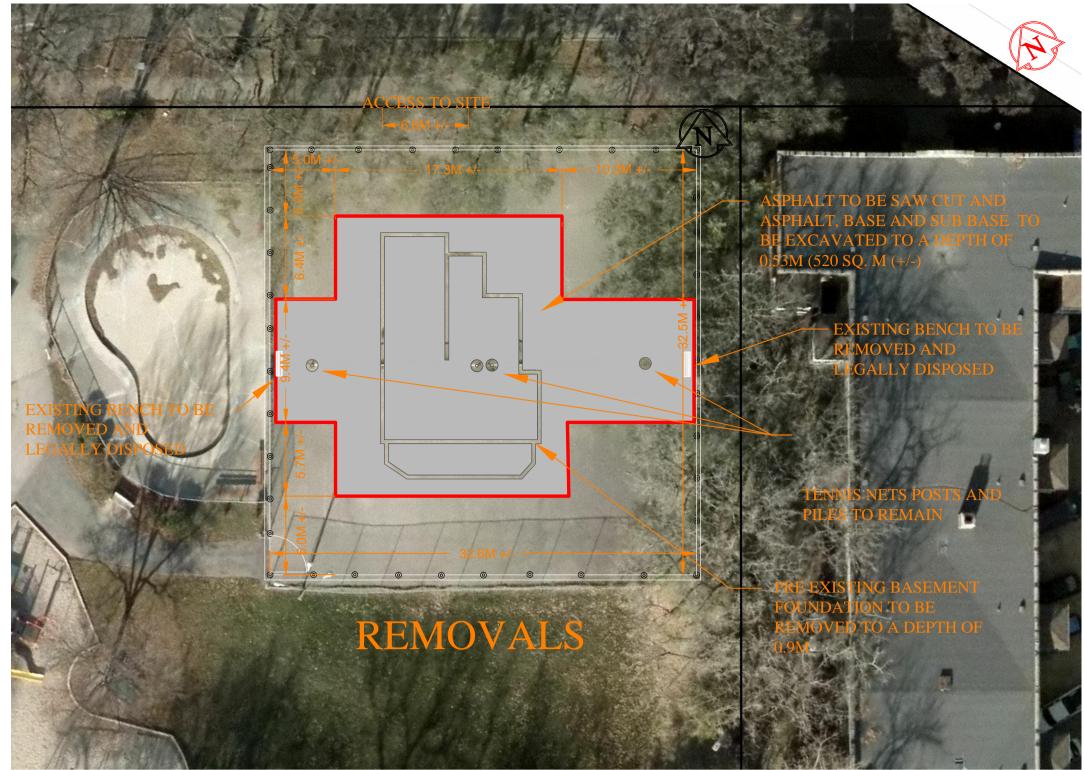

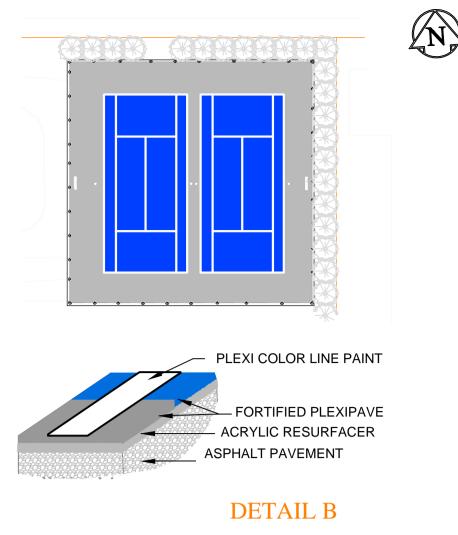

PLEXIPAVE SURFACING AND LINES

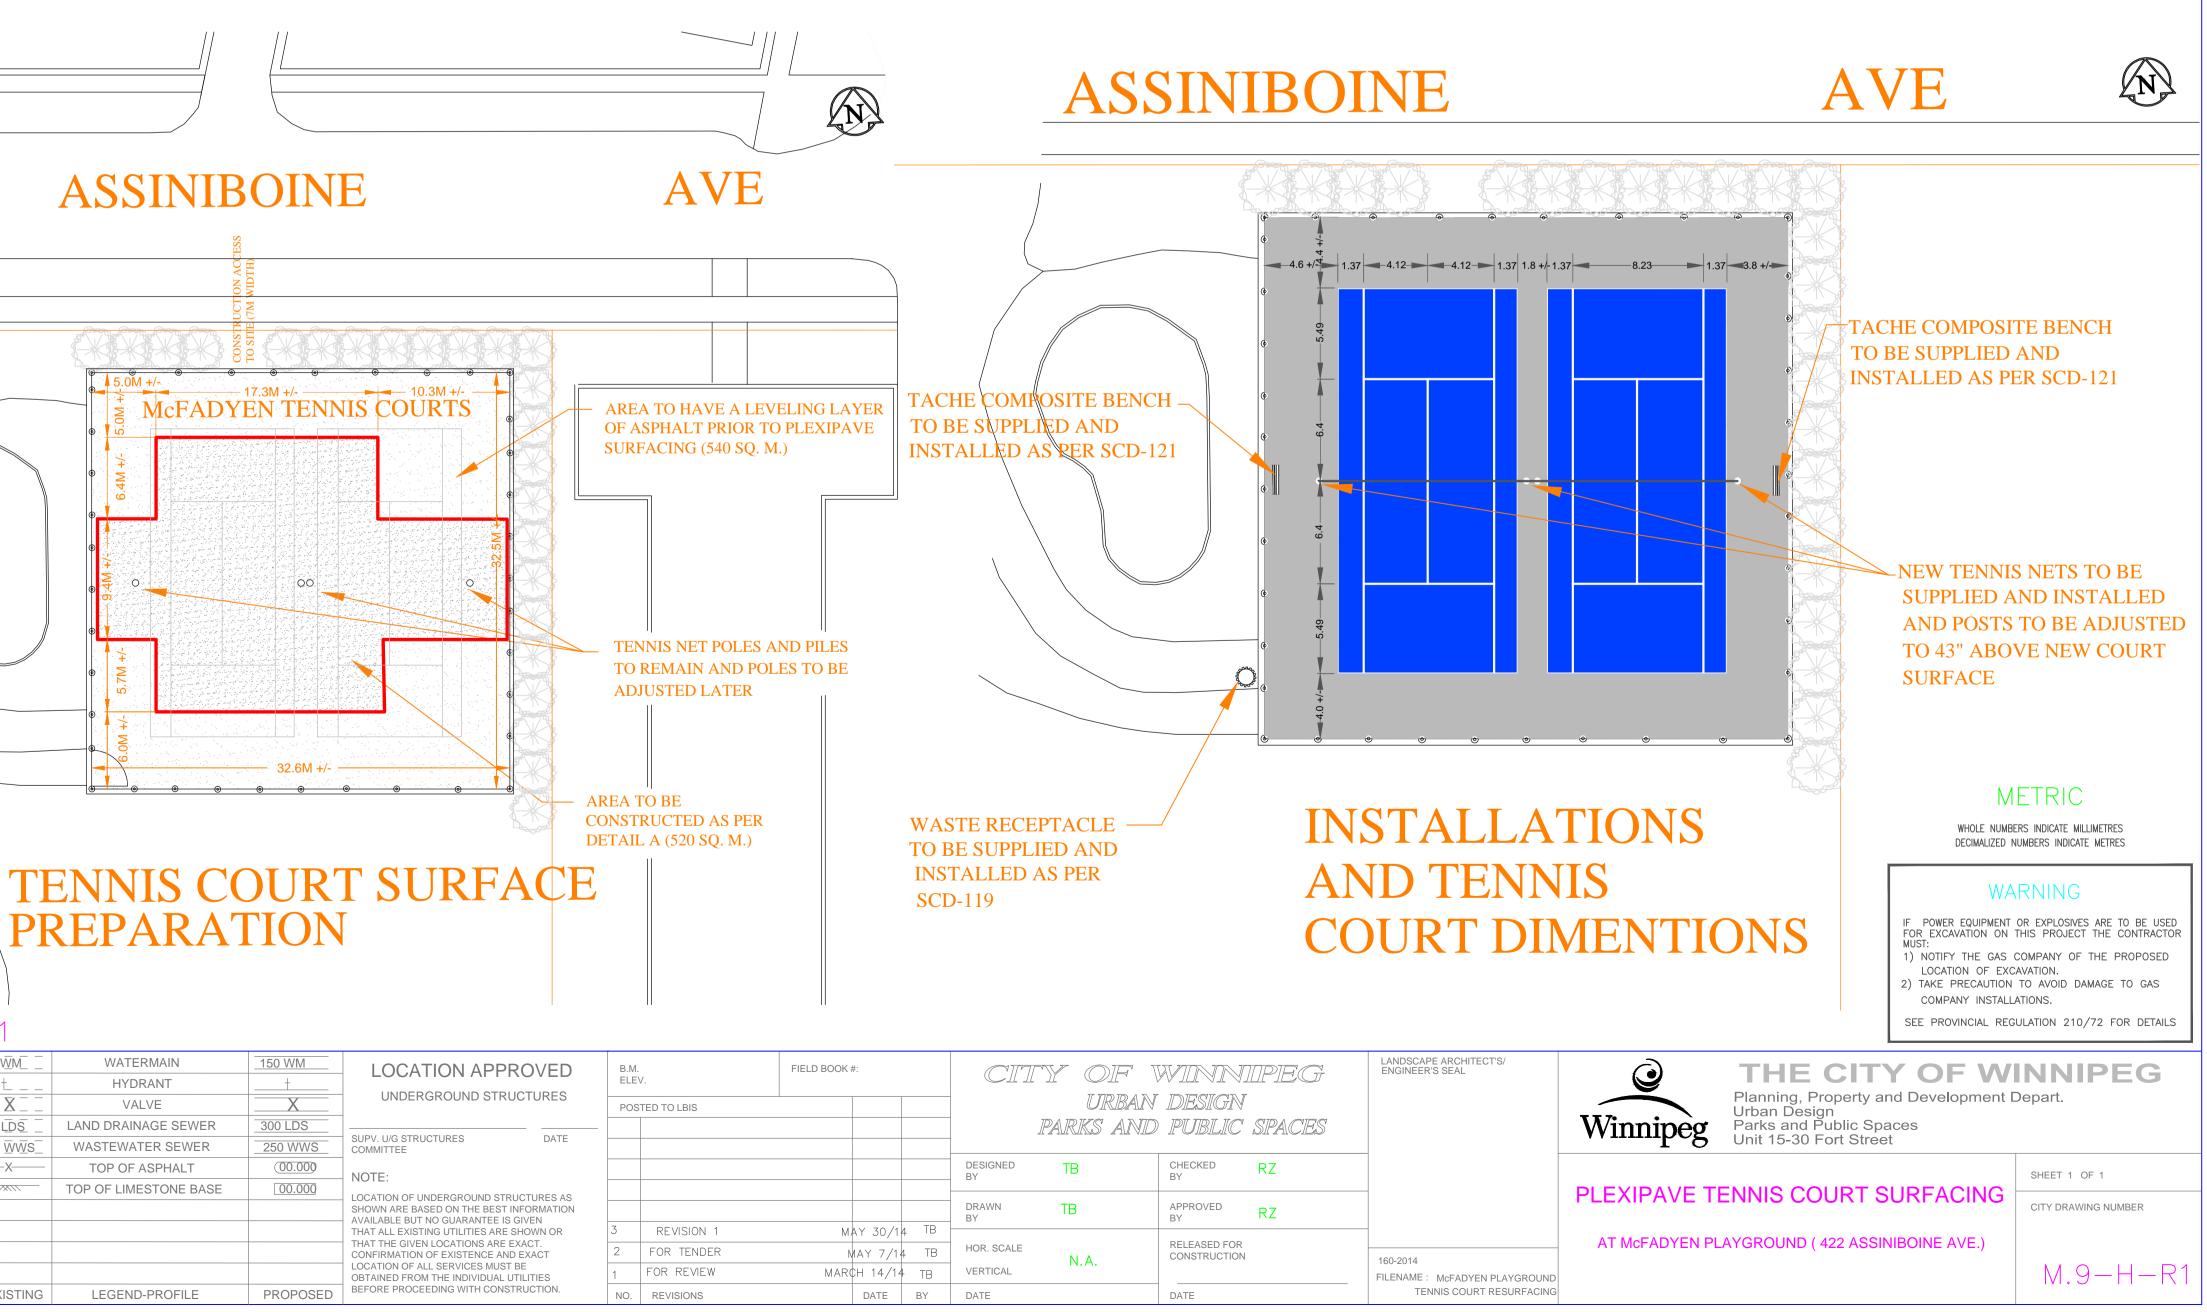

GENERAL

1. THE CONTRACTOR SHALL ADHERE TO THE CITY OF WINNIPEG STANDARD CONSTRUCTION SPECIFICATIONS:

CW 3110-R9 SUB-GRADE, SUB-BASE AND BASE COURSE CONSTRUTION CW 3130-R1 SUPPLY AND INSTALLATION OF GEOTEXTILE FABRICS CW 3170-R3 EARTHWORK AND GRADING CW 3410-R7 ASPHALTIC CONCRETE PAVEMENT WORKS

- 2. THE CONTRACTOR SHALL PROVIDE ALL MATERIALS, LABOUR AND EQUIPMENT NECESSARY FOR EXCAVATION, REMOVAL, INSTALLATION AND RESTORATION OF THE JOB.
- 3. EXAMINE ALL PLANS AND SPECIFICATIONS PERTAINING TO THIS JOB. NOTIFY THE CONTRACT ADMINISTRATOR OF ERRORS OR OMISSIONS BEFORE COMMENCING THIS JOB.
- 4. THE CONTRACTOR SHALL OBTAIN ALL NECESSARY PERMITS, PAY ALL NECESSARY FEES AND
- GIVE ALL NECESSARY NOTICES. 5. ALL WORK COMPLETED SHALL BE ACCOMPLISHED IN A FIRST CLASS & WORKMAN LIKE STYLE
- 6. ACCESS TO THE SITE WILL BE DETERMINED AT A PRE-CONSTRUCTION MEETING. THE ACCESS SHALL BE MAINTAINED AND RESTORED BY THE CONTRACTOR AT HIS OWN EXPENSE AND APPROVED BY THE CONTRACT ADMINISTRATOR.

DELIVERABLES

- 1. THE CONTRACTOR SHALL MAINTAIN ONE SET OF PLANS AT JOB SITE WHICH HE SHALL CLEARLY NOTE ALL CHANGES OR DEVIATIONS FROM THE CONTRACT DOCUMENT AS THE JOB PROGRESSES
- 2. PLEXIPAVE SURFACING AND COLOUR LINE PAINTING SHALL BE APPLIED IN ADHERENCE TO MANUFACTURERS DIRECTIONS AND SPECIFICATIONS.

LAYOUT

 THE CONTRACTOR SHALL LAYOUT ALL WORK, ESTABLISHING ALL LINES, LEVELS AND CENTRES AND SHALL ASSUME RESPONSIBILITY FOR ANY ERRORS RESULTING FROM FAILURE TO USE ADEQUATE CAUTION.