



Appendix E – Standard Construction Details

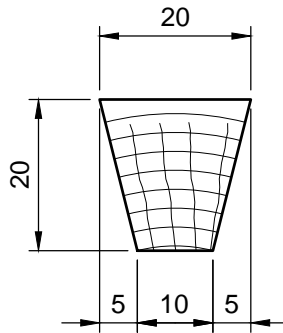

INSERT DETAIL

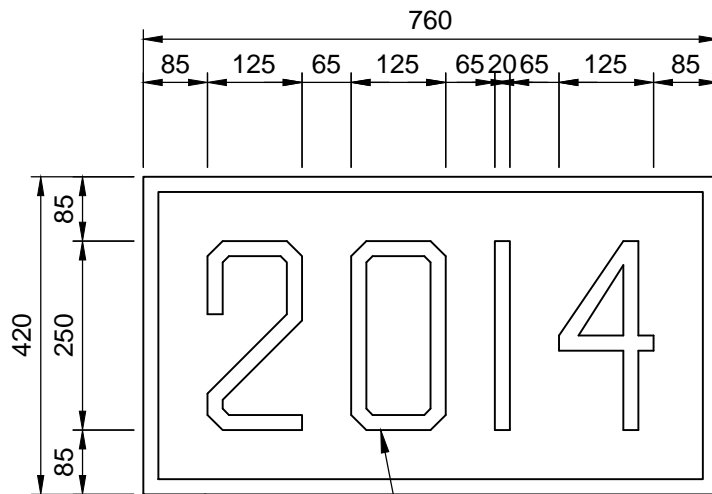

20 x20 RECESS SEE
INSERT DETAIL



TYPICAL STRUCTURE IDENTIFICATION DATE

G:\CAD\149845_Reference-Internal\DWG\149845 DETAILS.dwg




**CITY OF WINNIPEG - SOUTHWEST TRANSITWAY - STAGE 2
SCHEDULE 18 - TECHNICAL REQUIREMENTS
APPENDIX E - STANDARD STRUCTURAL DETAILS**

FIGURE 01
STRUCTURE IDENTIFICATION DATE

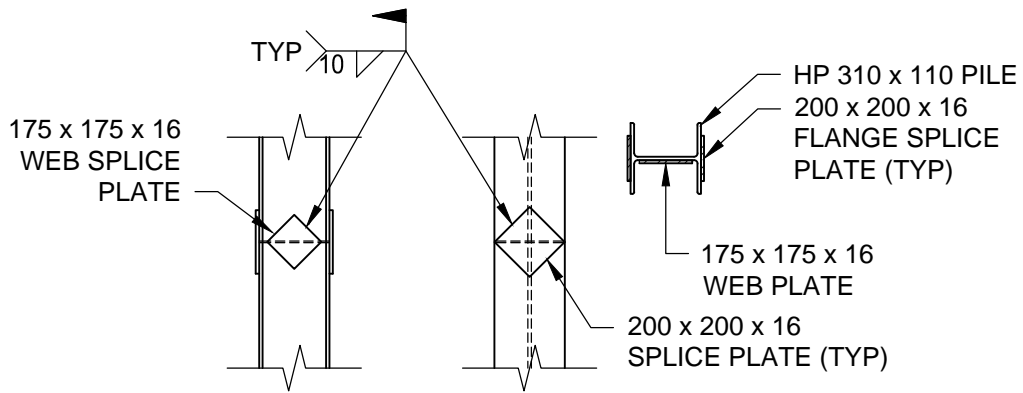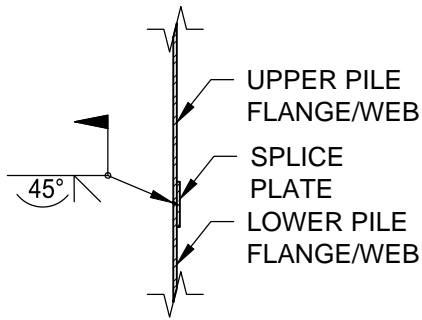


DETAIL OF STEEL SPLICE

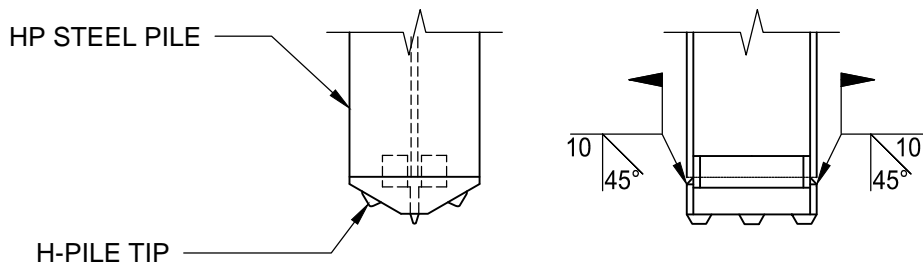





PILE TIP DETAILS

G:\CAD\149845_Reference-Internal\DWG\149845 DETAILS.dwg

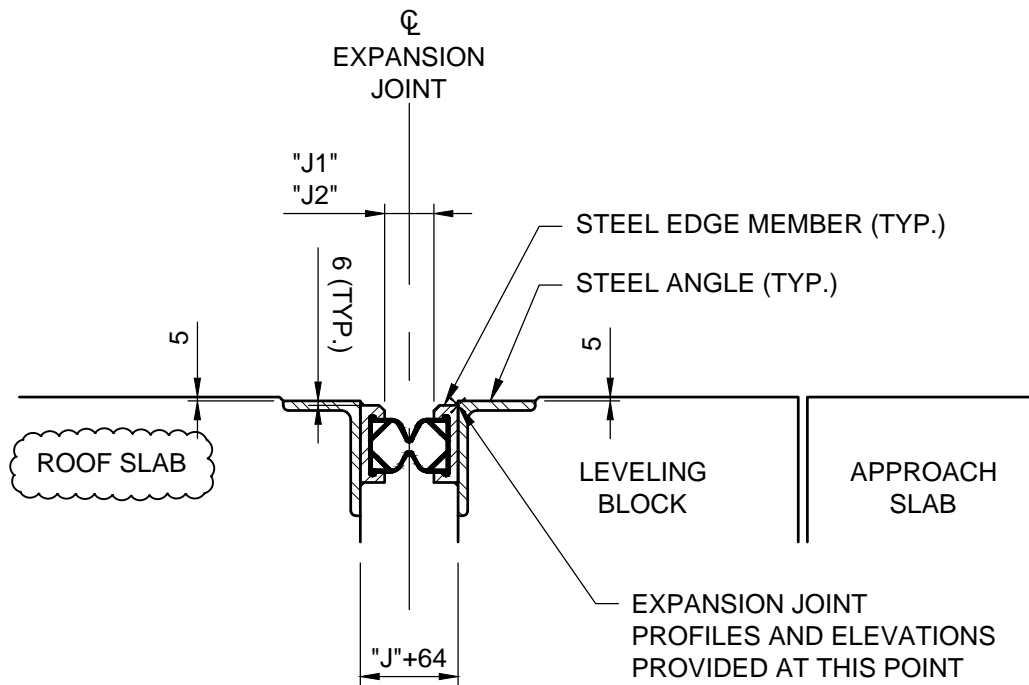


TYPICAL EXPANSION JOINT DETAIL

G:\CAD\149845\Reference\DWG\149845 DETAILS.dwg

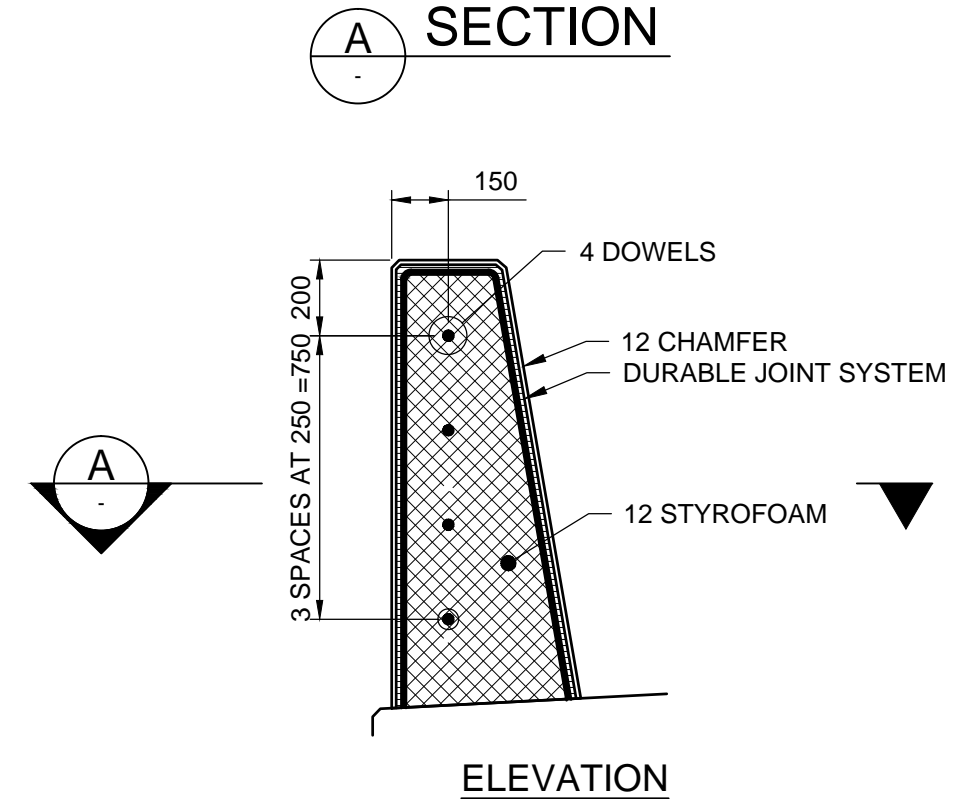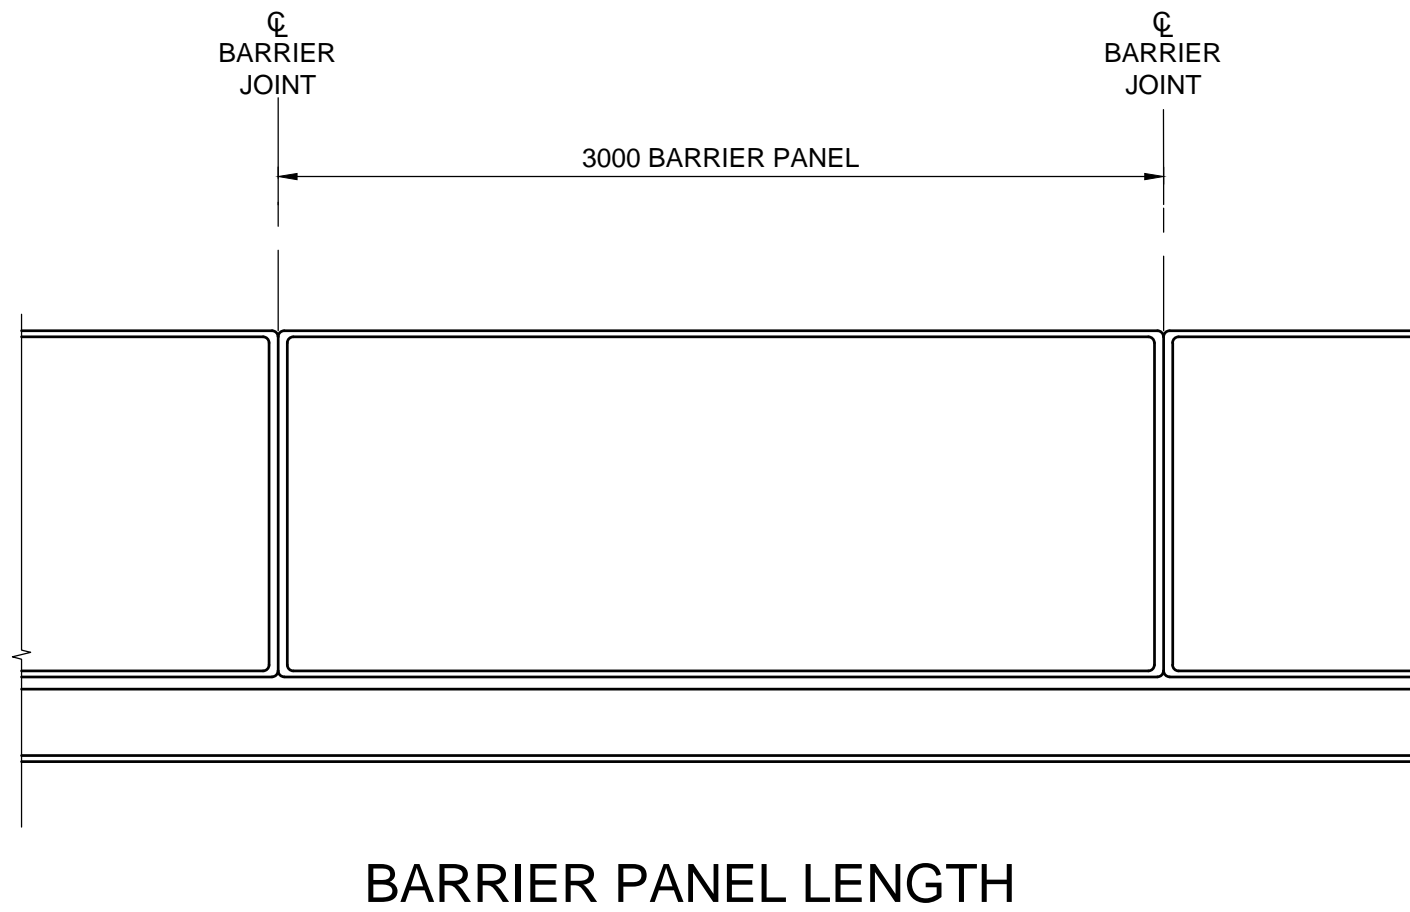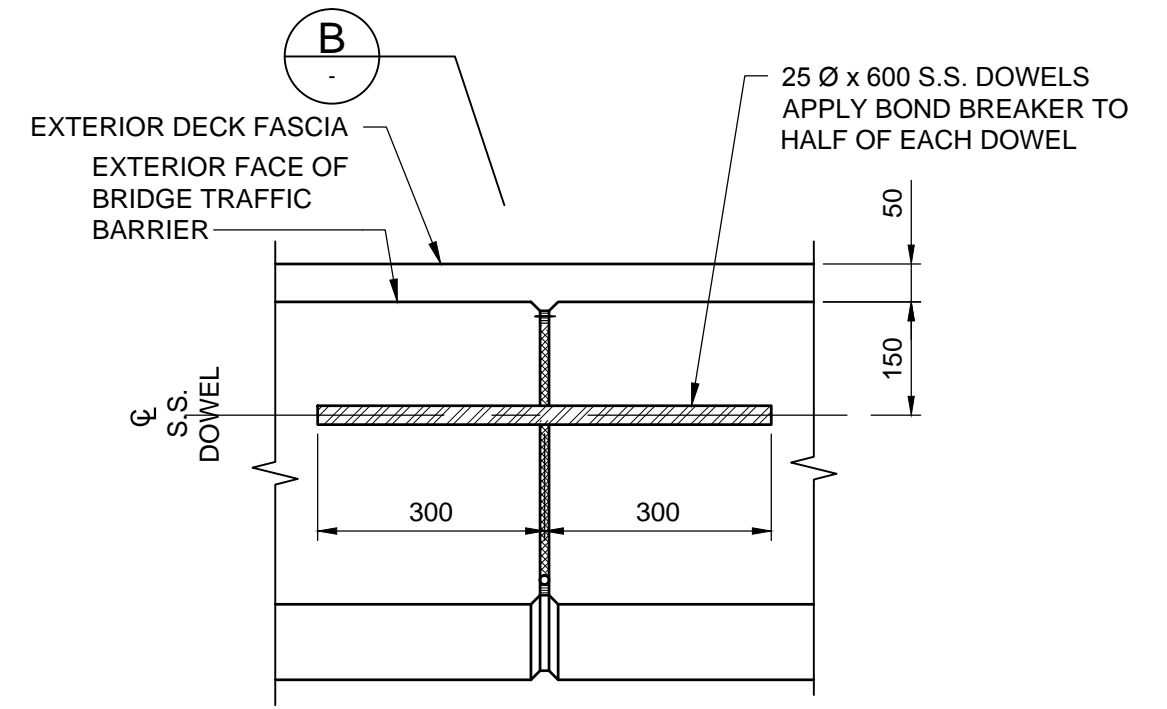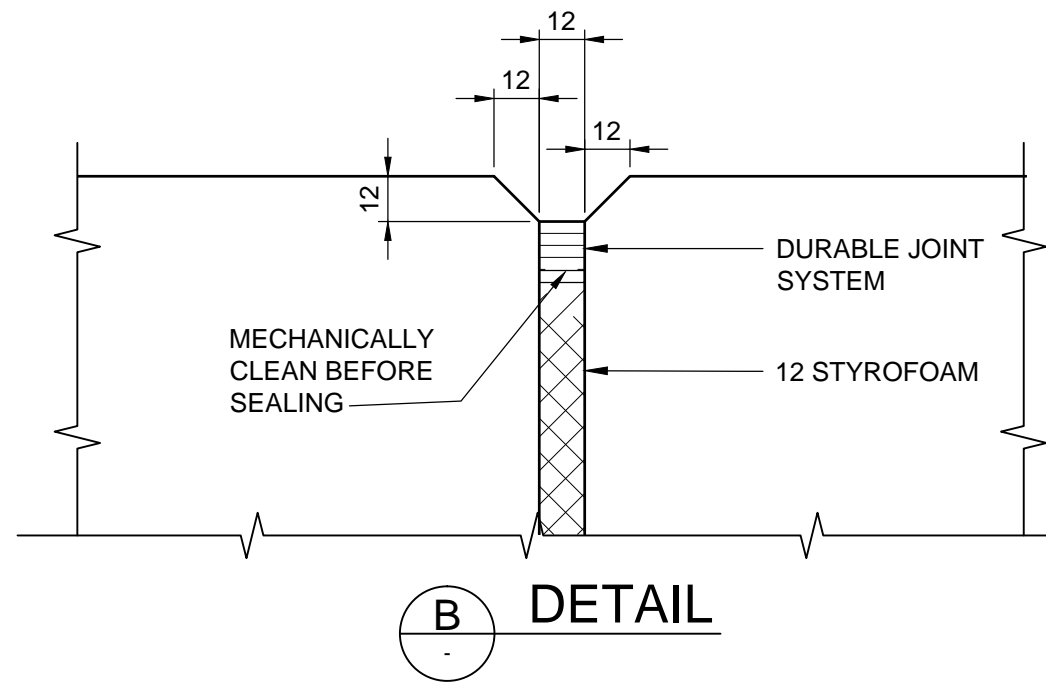


CONSTRUCTION JOINT DETAIL

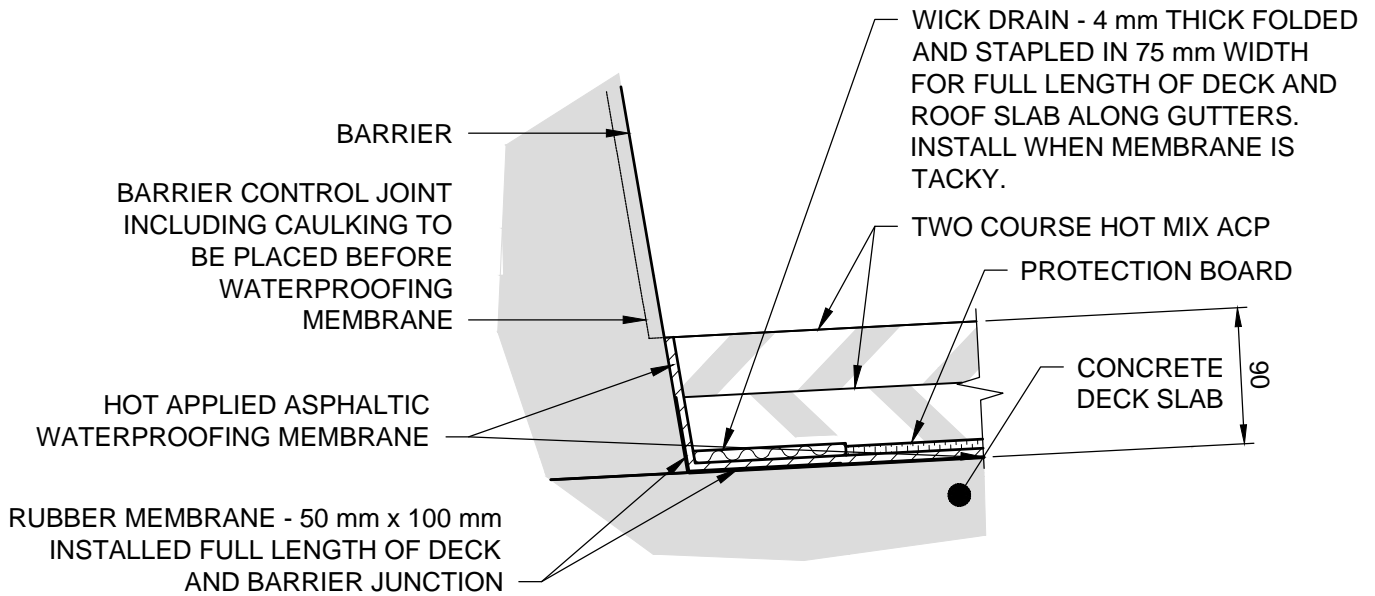


TYPICAL WATERPROOFING DETAIL

G:\CAD\149845_Reference-Internal\DWG\149845 DETAILS.dwg

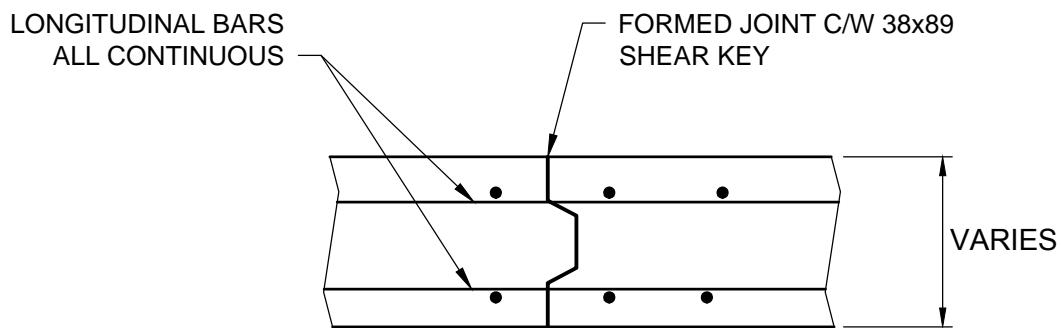


KEY JOINT DETAIL FOR DECK POURS



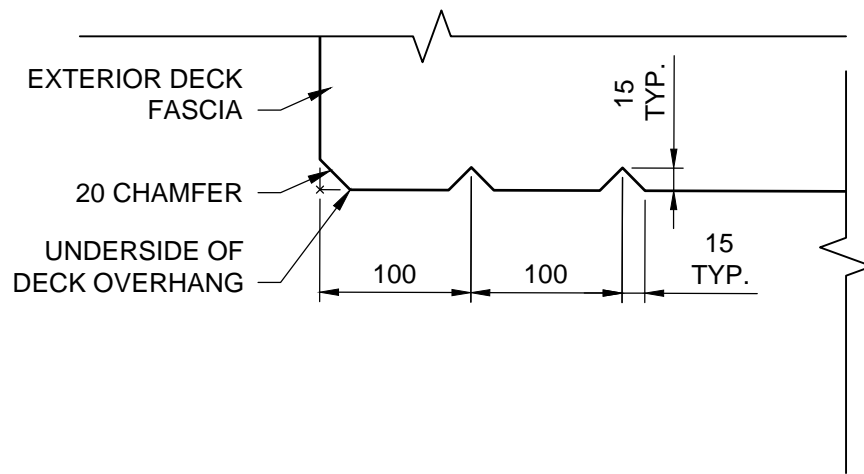


DRIP STRIP DETAIL

G:\CAD\149845_Reference-Internal\DWG\149845 DETAIL.S.dwg

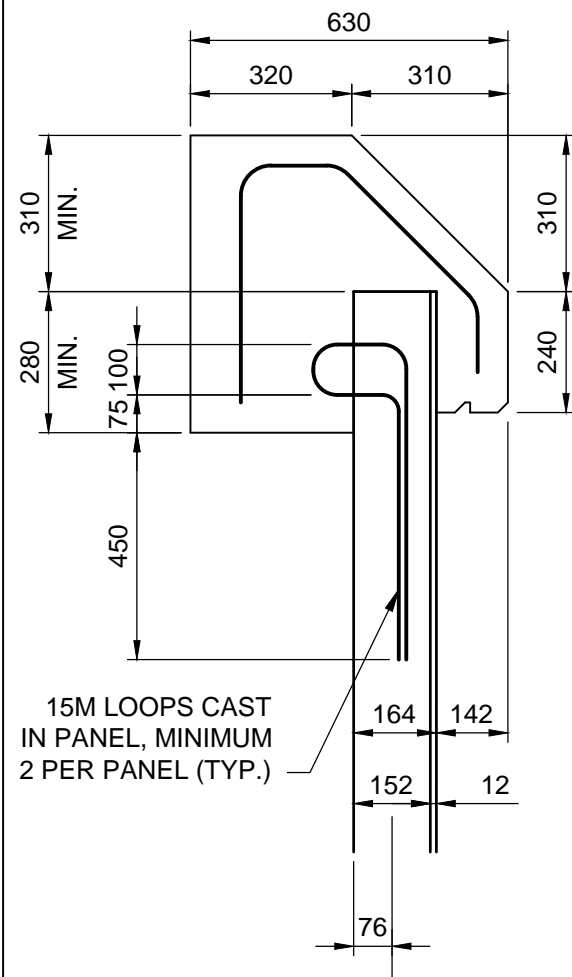

MSE WALL
A DETAIL
TYPICAL MSE WALL COPING

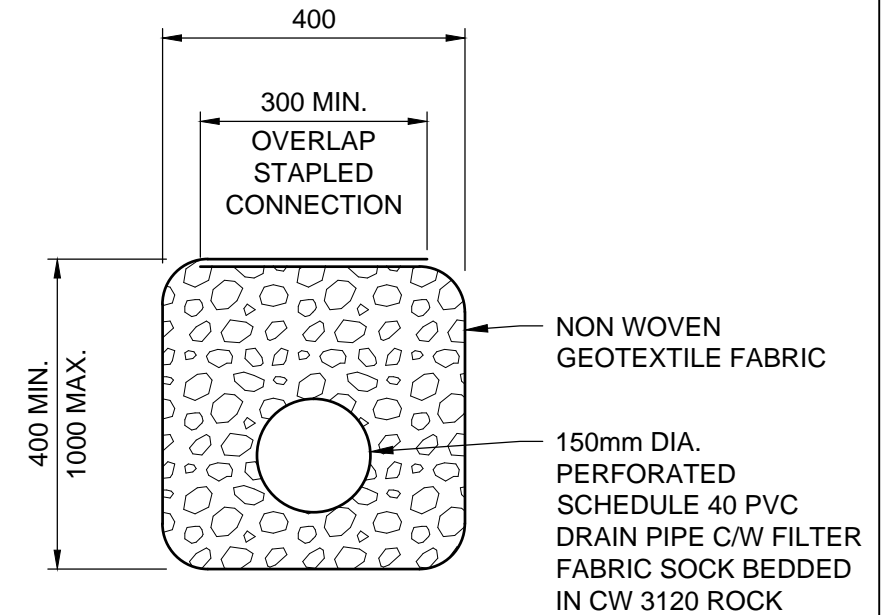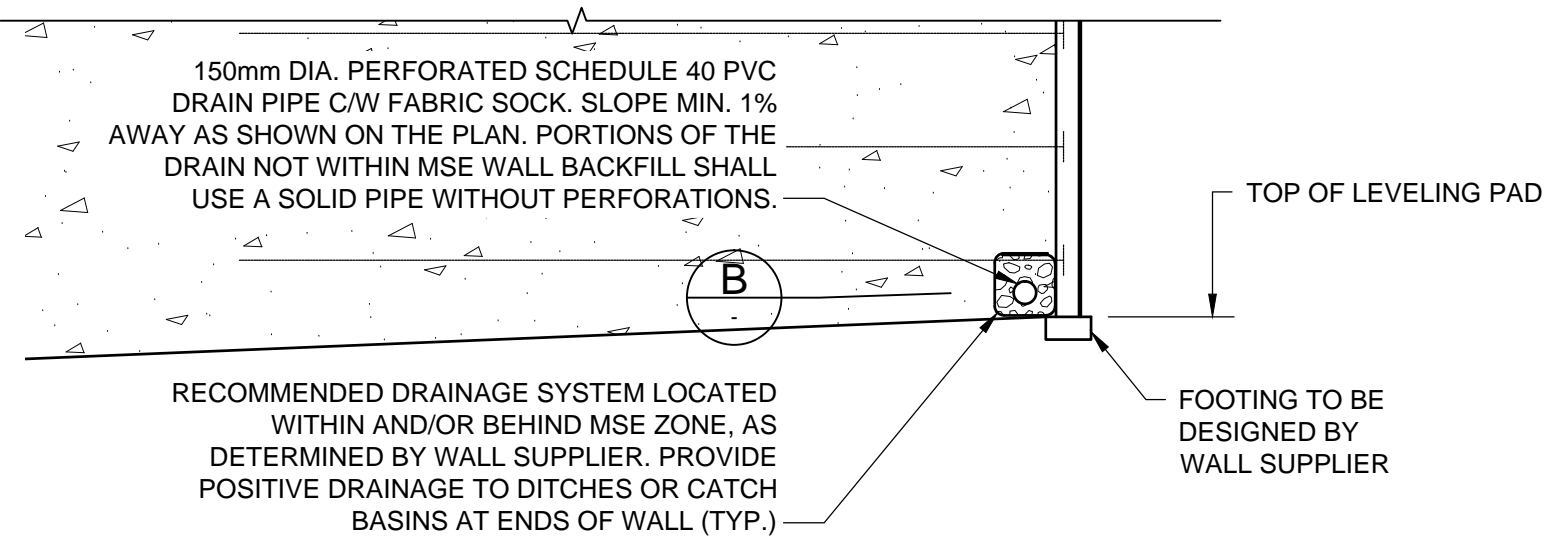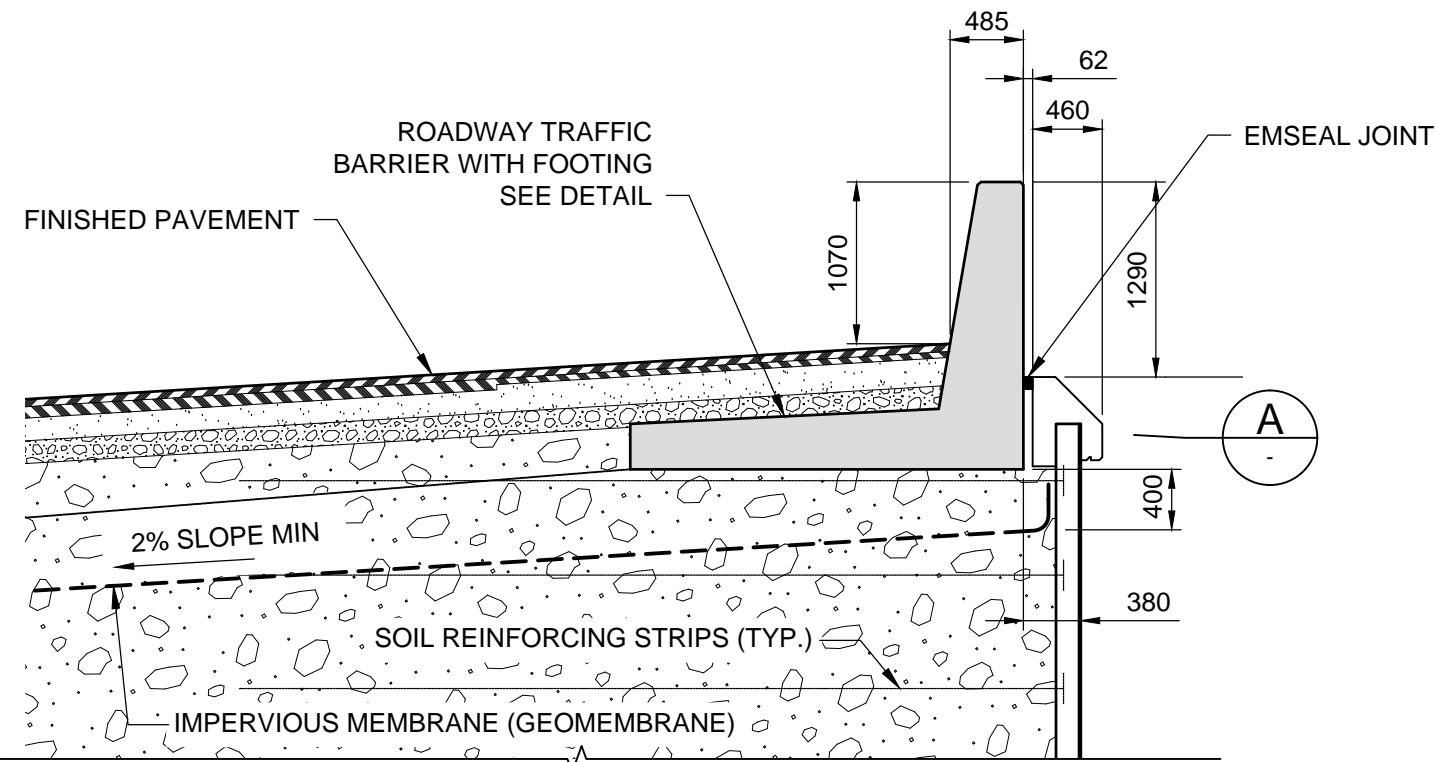

B DETAIL
49 1:10