



Appendix VV – Realigned Roadway through Southwood Lands

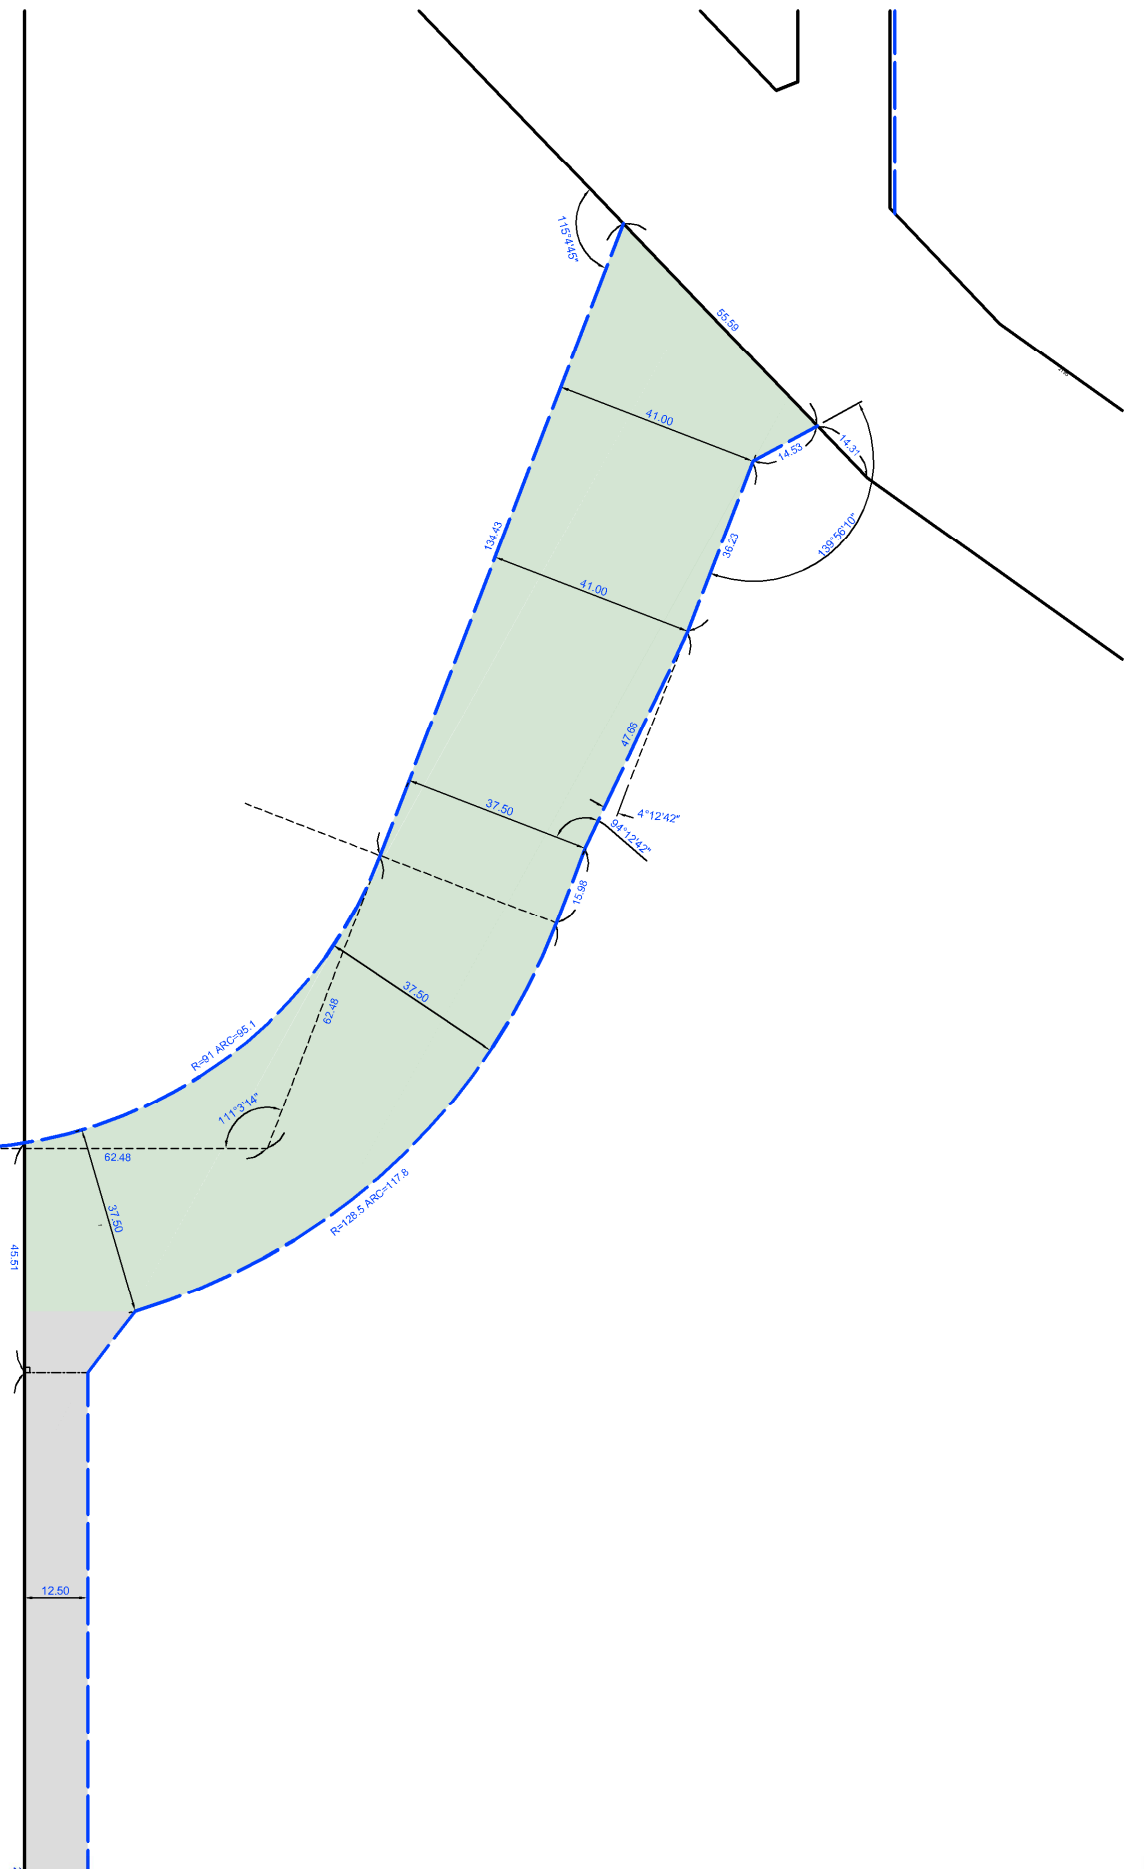

SNOW ST

8104

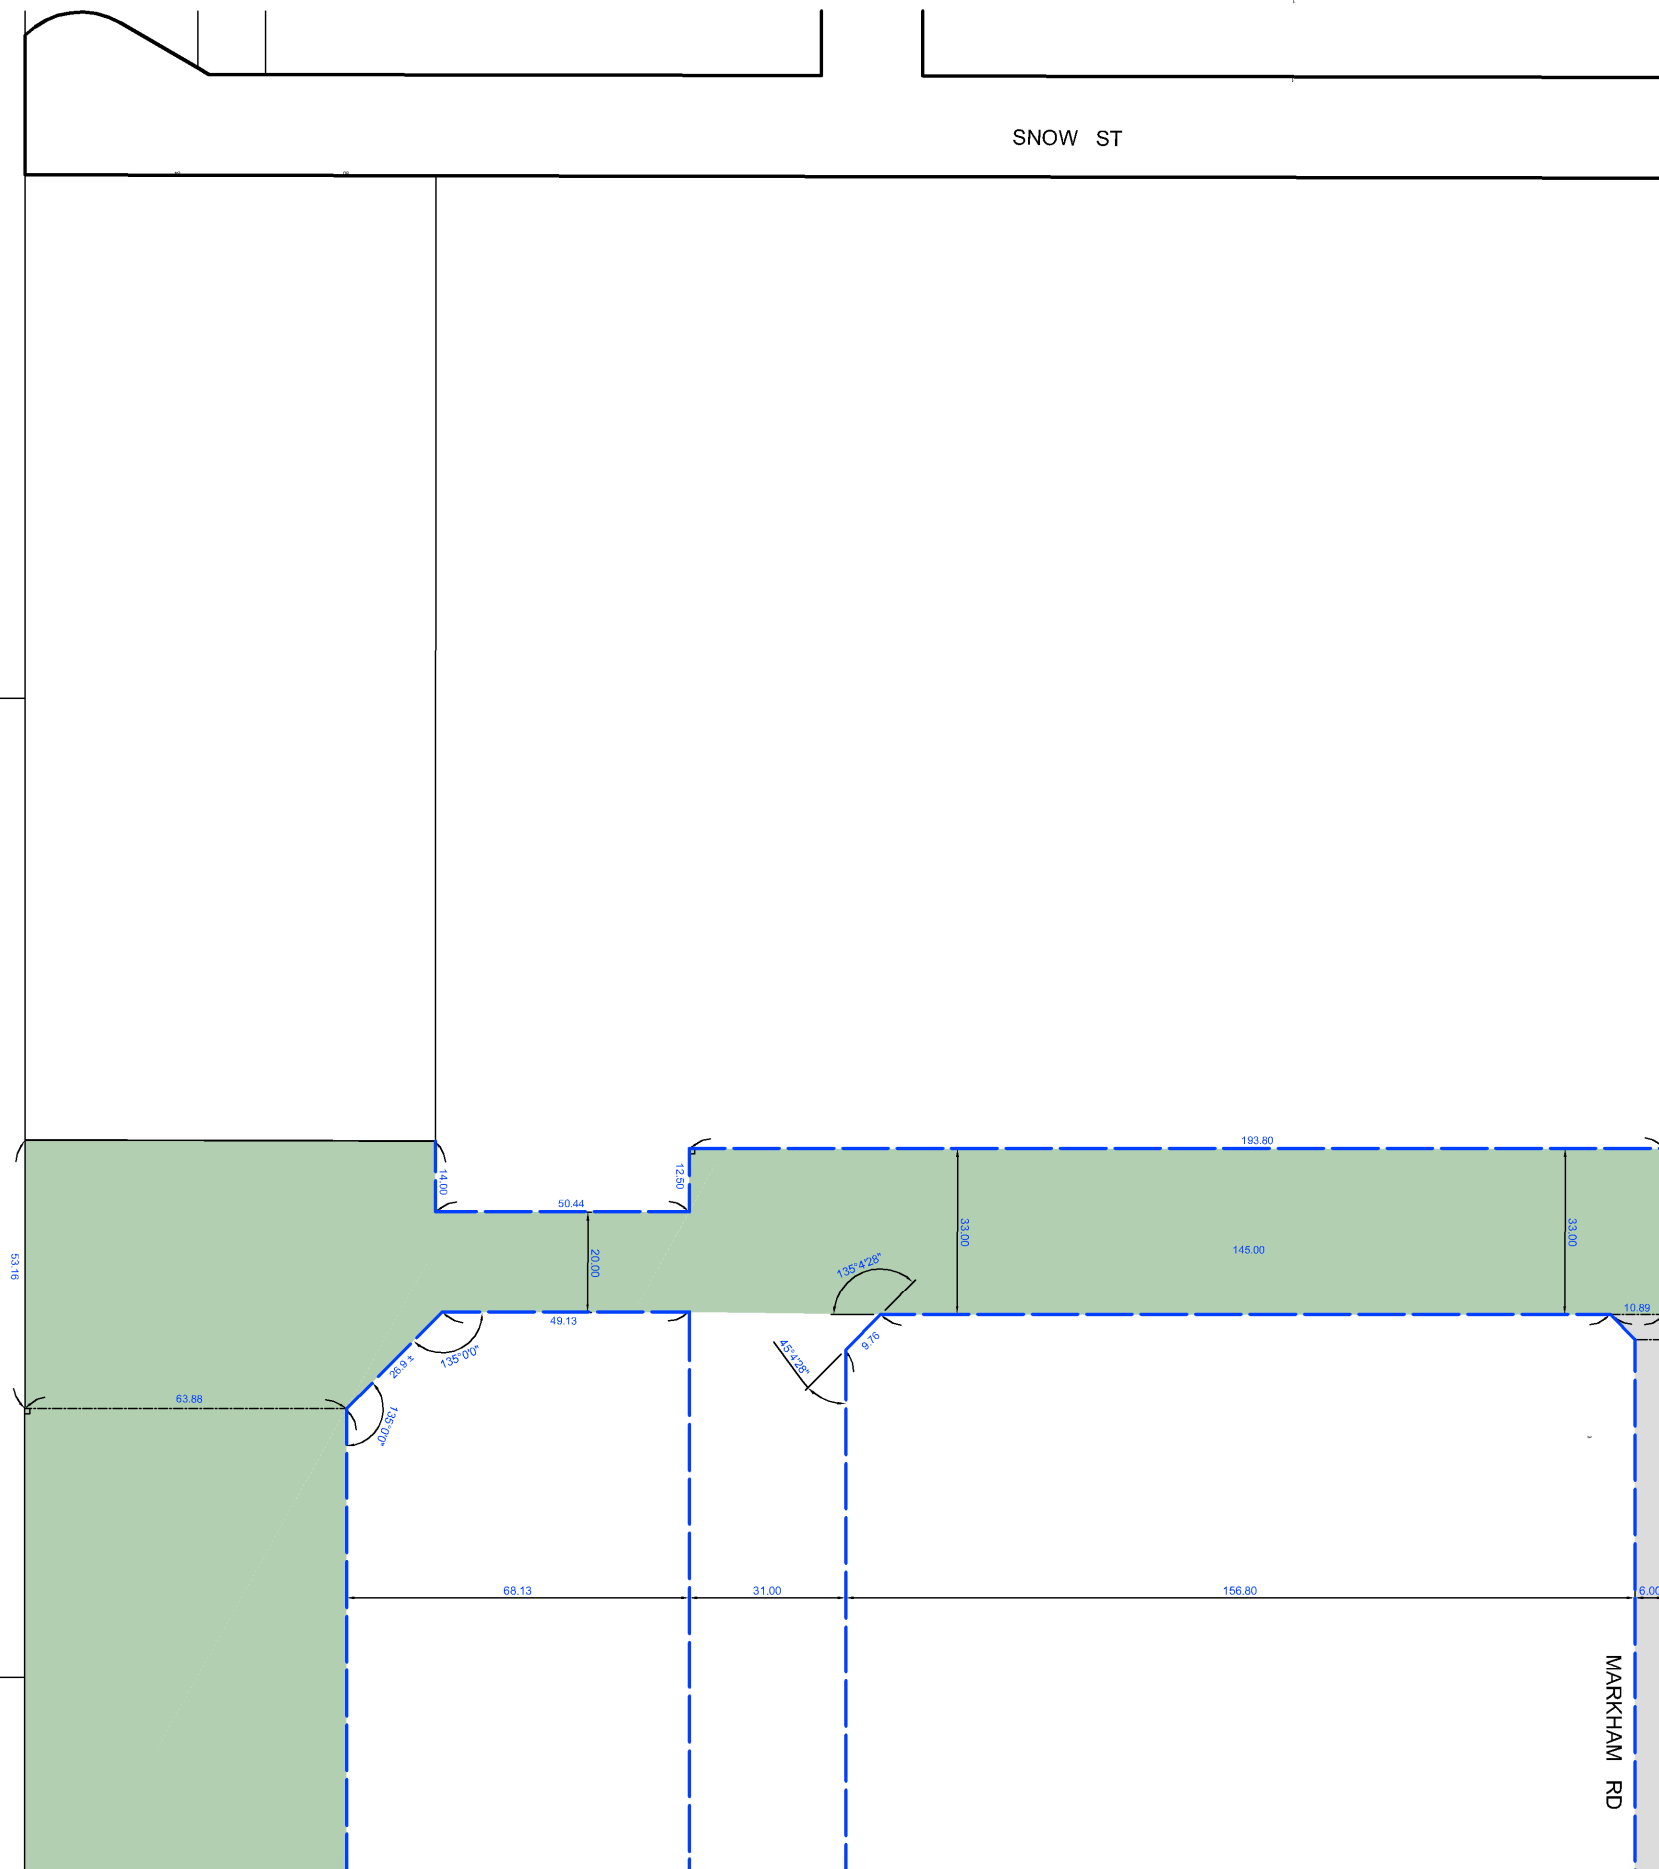

MARKHAM RD

DILLON
CONSULTING
SCALE: 1:1500

SOUTHWEST TRANSIT CORRIDOR
REALIGNED TRANSITWAY THROUGH SOUTHWOOD LANDS

REF-S12B-2