


ALIGNMENT A - PERIMETER ROAD PROFILE - WEST LEG

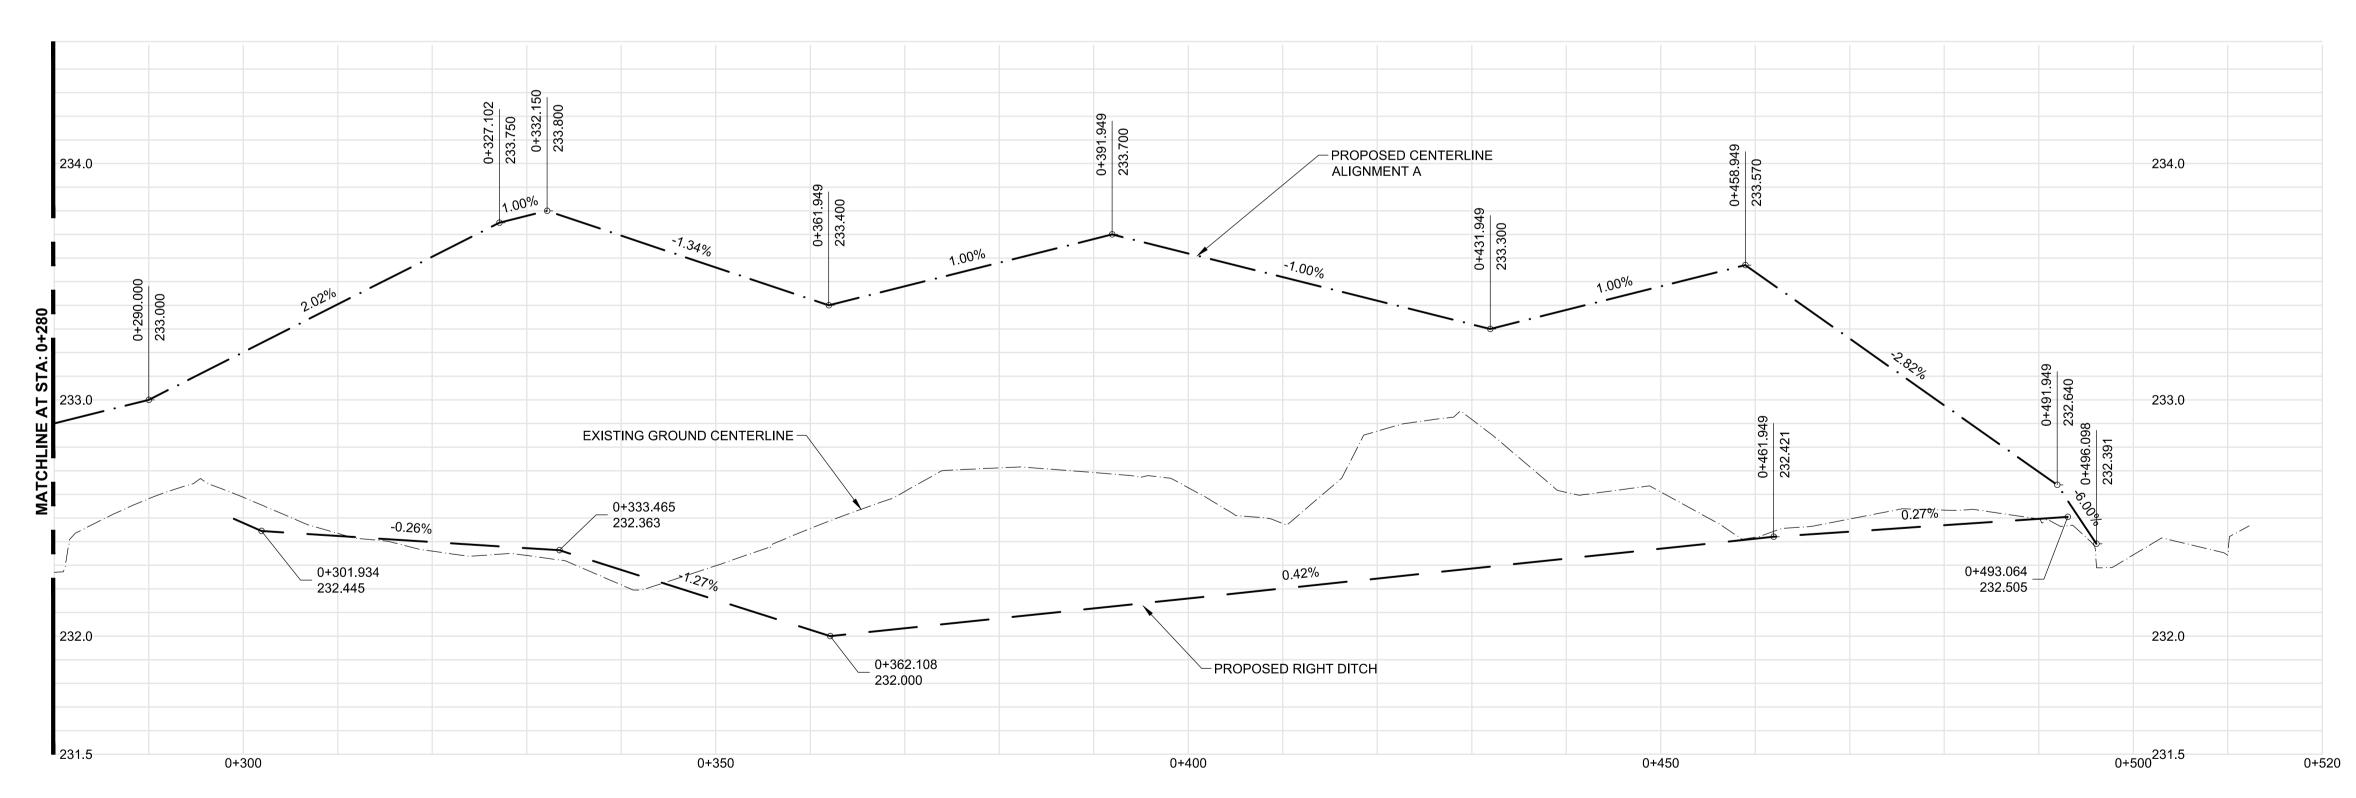

Certificate of Authorization Dillon Consulting Limited (MB) No. 1789 Date: MAR. 4, 2016

ALIGNMENT A - PERIMETER ROAD PROFILE - EAST LEG

METRIC

WHOLE NUMBERS INDICATE MILLIMETRES DECIMALIZED NUMBERS INDICATE METRES

CITY DRAWING NUMBER 1-0851A-C0003-001

CONSULTANT DRAWING NUMBER

C3

THE CITY OF WINNIPEG
WATER AND WASTE DEPARTMENT

Winnipeg

4R WINNIPEG DEPOT PACIFIC AVENUE

PROFILES

mm W.M.
+ UNDER
X
nm L.D.S.
SUPV. U/G nm W.W.S. COMMITTEE
—·—
NOTE:
LOCATION (SHOWN ARE AVAILABLE
THAT ALL THAT THE CONFIRMA LOCATION OBTAINED BEFORE P
LOCATION OBTAINED
POSED
_ _ P

UNDERGROUND STRUCTURES		B.M. ELEV.				WPN	1),	ENGINEER'S SEAL
SUPV. U/G STRUCTURES DATE					DRAWN BY	GLG		ORIGINAL STAMPED BY W.P.
COMMITTEE					CHECKED BY		DILLON	NAIRN MAR 2, 2016 Member 34277
NOTE: ocation of underground structures as shown are based on the best information					APPROVED BY	ARR	CONSULTING	34277 PROFESSION
OCATION OF UNDERGROUND STRUCTURES AS SHOWN ARE BASED ON THE BEST INFORMATION AVAILABLE. BUT NO GUARANTEE IS GIVEN THAT ALL EXISTING UTILITIES ARE SHOWN OR THAT THE GIVEN LOCATIONS ARE EXACT. CONFIRMATION OF EXISTENCE AND EXACT LOCATION OF ALL SERVICES MUST BE DBTAINED FROM THE INDIVIDUAL UTILITIES BEFORE PROCEEDING WITH CONSTRUCTION.	2	ISSUED FOR ADDENDUM #1	16/03/14	ARR	HOR. SCALE	1:400	RELEASED FOR CONSTRUCTION	
	1	ISSUED FOR TENDER	16/03/04	ARR	VERTICAL			CONSULTANT PROJECT NUMBER
	NO.	REVISIONS	DATE	BY	DATE		DATE	13-8224