



# THE CITY OF WINNIPEG

## PUBLIC WORKS DEPARTMENT

### ENGINEERING DIVISION


# CITY OF WINNIPEG

## 2015 LOCAL STREET RENEWAL PROGRAM:

### CAVALIER DRIVE , DOHANY CRESCENT, ATHLON DRIVE, PRAIRIE VIEW ROAD, BUCHANAN STREET, THOMPSON DRIVE

### BID OPPORTUNITY NO. 326-2015

DRAWING NO.	DRAWING NAME/TITLE
CT-00	COVER PAGE AND LOCATION PLAN
CT-01	CAVALIER DRIVE - HILLARY CRESCENT TO STATION 0+100
CT-02	CAVALIER DRIVE - STATION 0+100 TO STATION 0+200
CT-03	CAVALIER DRIVE - STATION 0+200 TO HEDGES BAY (S LEG)
CT-04	DOHANY CRESCENT - ACHESON DRIVE TO STATION 0+100
CT-05	DOHANY CRESCENT - STATION 0+100 TO STATION 0+220
CT-06	DOHANY CRESCENT - STATION 0+220 TO HAMILTON AVENUE
CT-07	ATHLONE DRIVE - RONALD STREET TO STATION 0+140
CT-08	ATHLONE DRIVE - STATION 0+140 TO STATION 0+260
CT-09	ATHLONE DRIVE - STATION 0+260 TO STATION 0+380
CT-10	ATHLONE DRIVE - STATION 0+380 TO STATION 0+500
CT-11	ATHLONE DRIVE - STATION 0+500 TO STATION 0+620
CT-12	ATHLONE DRIVE - STATION 0+620 TO STATION 0+740
CT-13	ATHLONE DRIVE - STATION 0+740 TO STATION 0+860
CT-14	ATHLONE DRIVE - STATION 0+860 TO PRAIRIE VIEW ROAD
CT-15	PRAIRIE VIEW ROAD - ATHLONE DRIVE TO NESS AVENUE
CT-16	BUCHANAN - PORTAGE AVENUE TO STATION 0+110
CT-17	BUCHANAN - STATION 0+110 TO STATION 0+205
CT-18	BUCHANAN - STATION 0+205 TO LIVINIA AVENUE
CT-19	THOMPSON DRIVE - ASSINIBOINE CRESCENT TO STATION 0+140
CT-20	THOMPSON DRIVE - STATION 0+140 TO PORTAGE AVENUE
1-04707-DD-50000-0250	STREET LIGHTING PROJECT - BUCHANAN BLVD FROM LIVINIA AVENUE TO PORTAGE AVENUE
1-04707-DD-50000-0249	STREET LIGHTING PROJECT - OHANEY CR. FROM HAMILTON AVE. TO ACHESON DR (E. LEG)

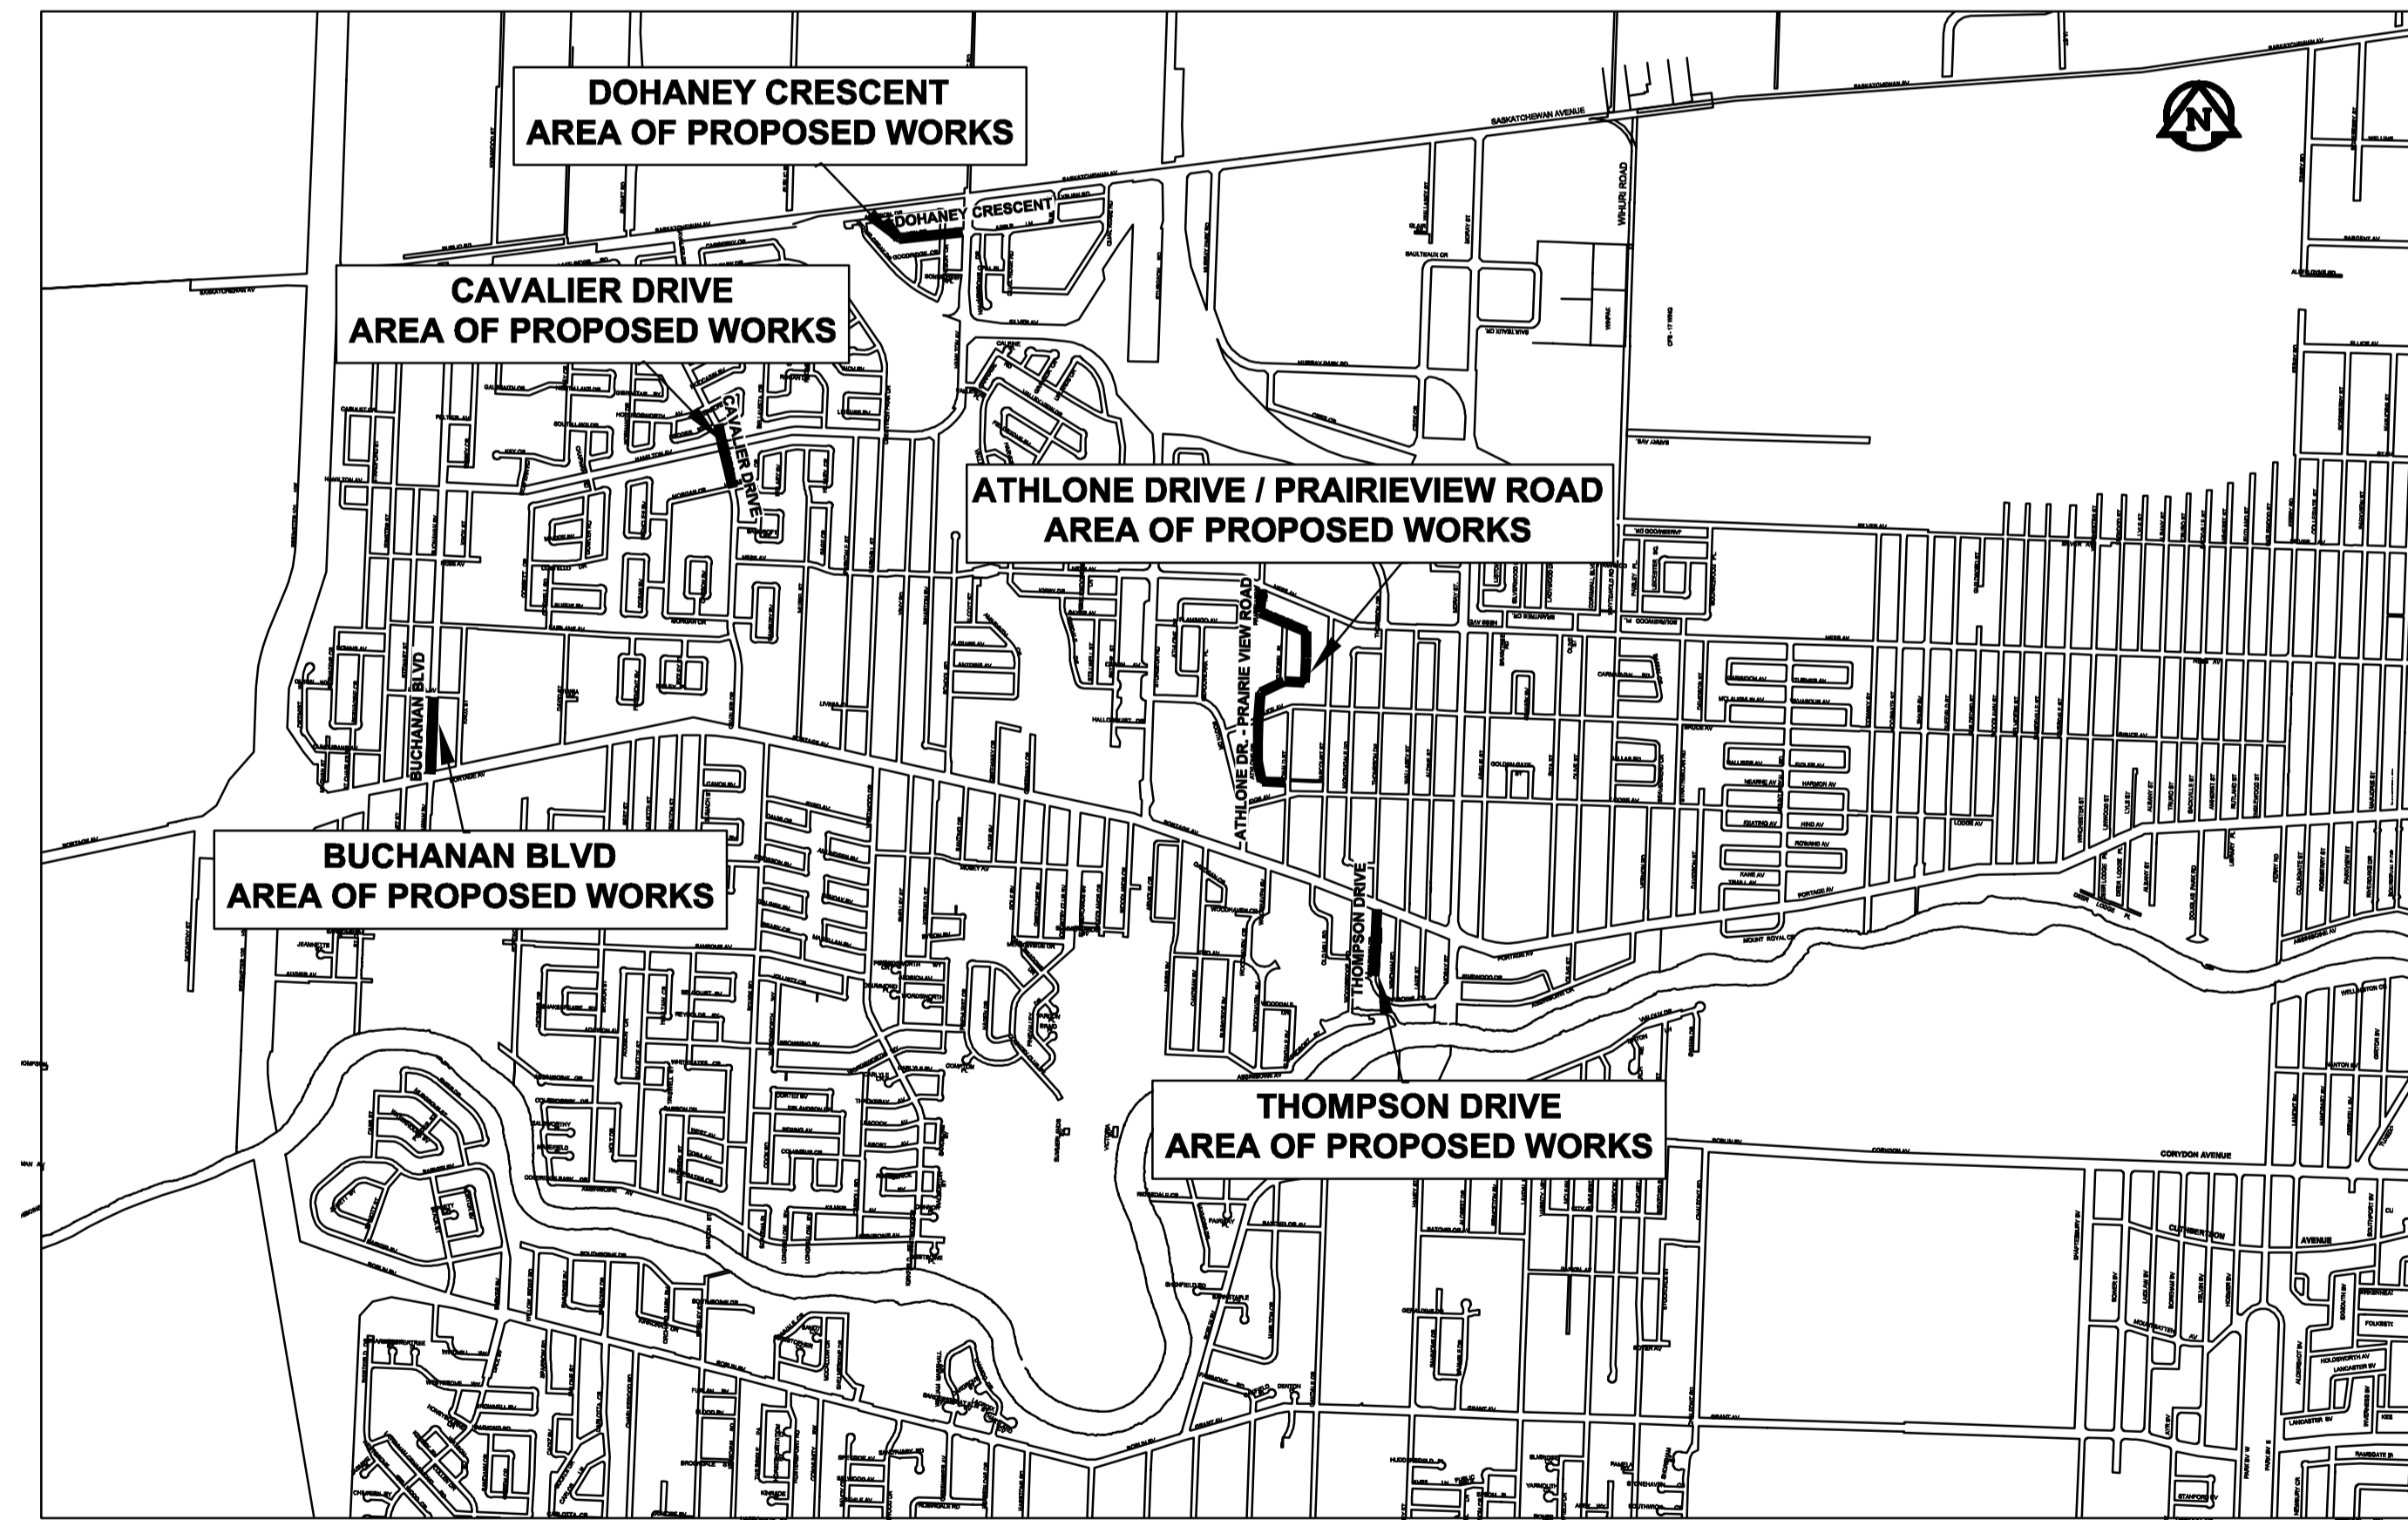

RELEASED FOR CONSTRUCTION BY:

BRENT KELLETT  
STREETS PROJECT COORDINATOR

ORIGINAL SIGNED APR 20/15  
DATE

COVER SHEET  
AND LOCATION PLAN

CITY DRAWING NO. N/A REV 0

CONSULTANT NO. CT-00.dwg