




C SECTION
M0002 SCALE: 1 : 40

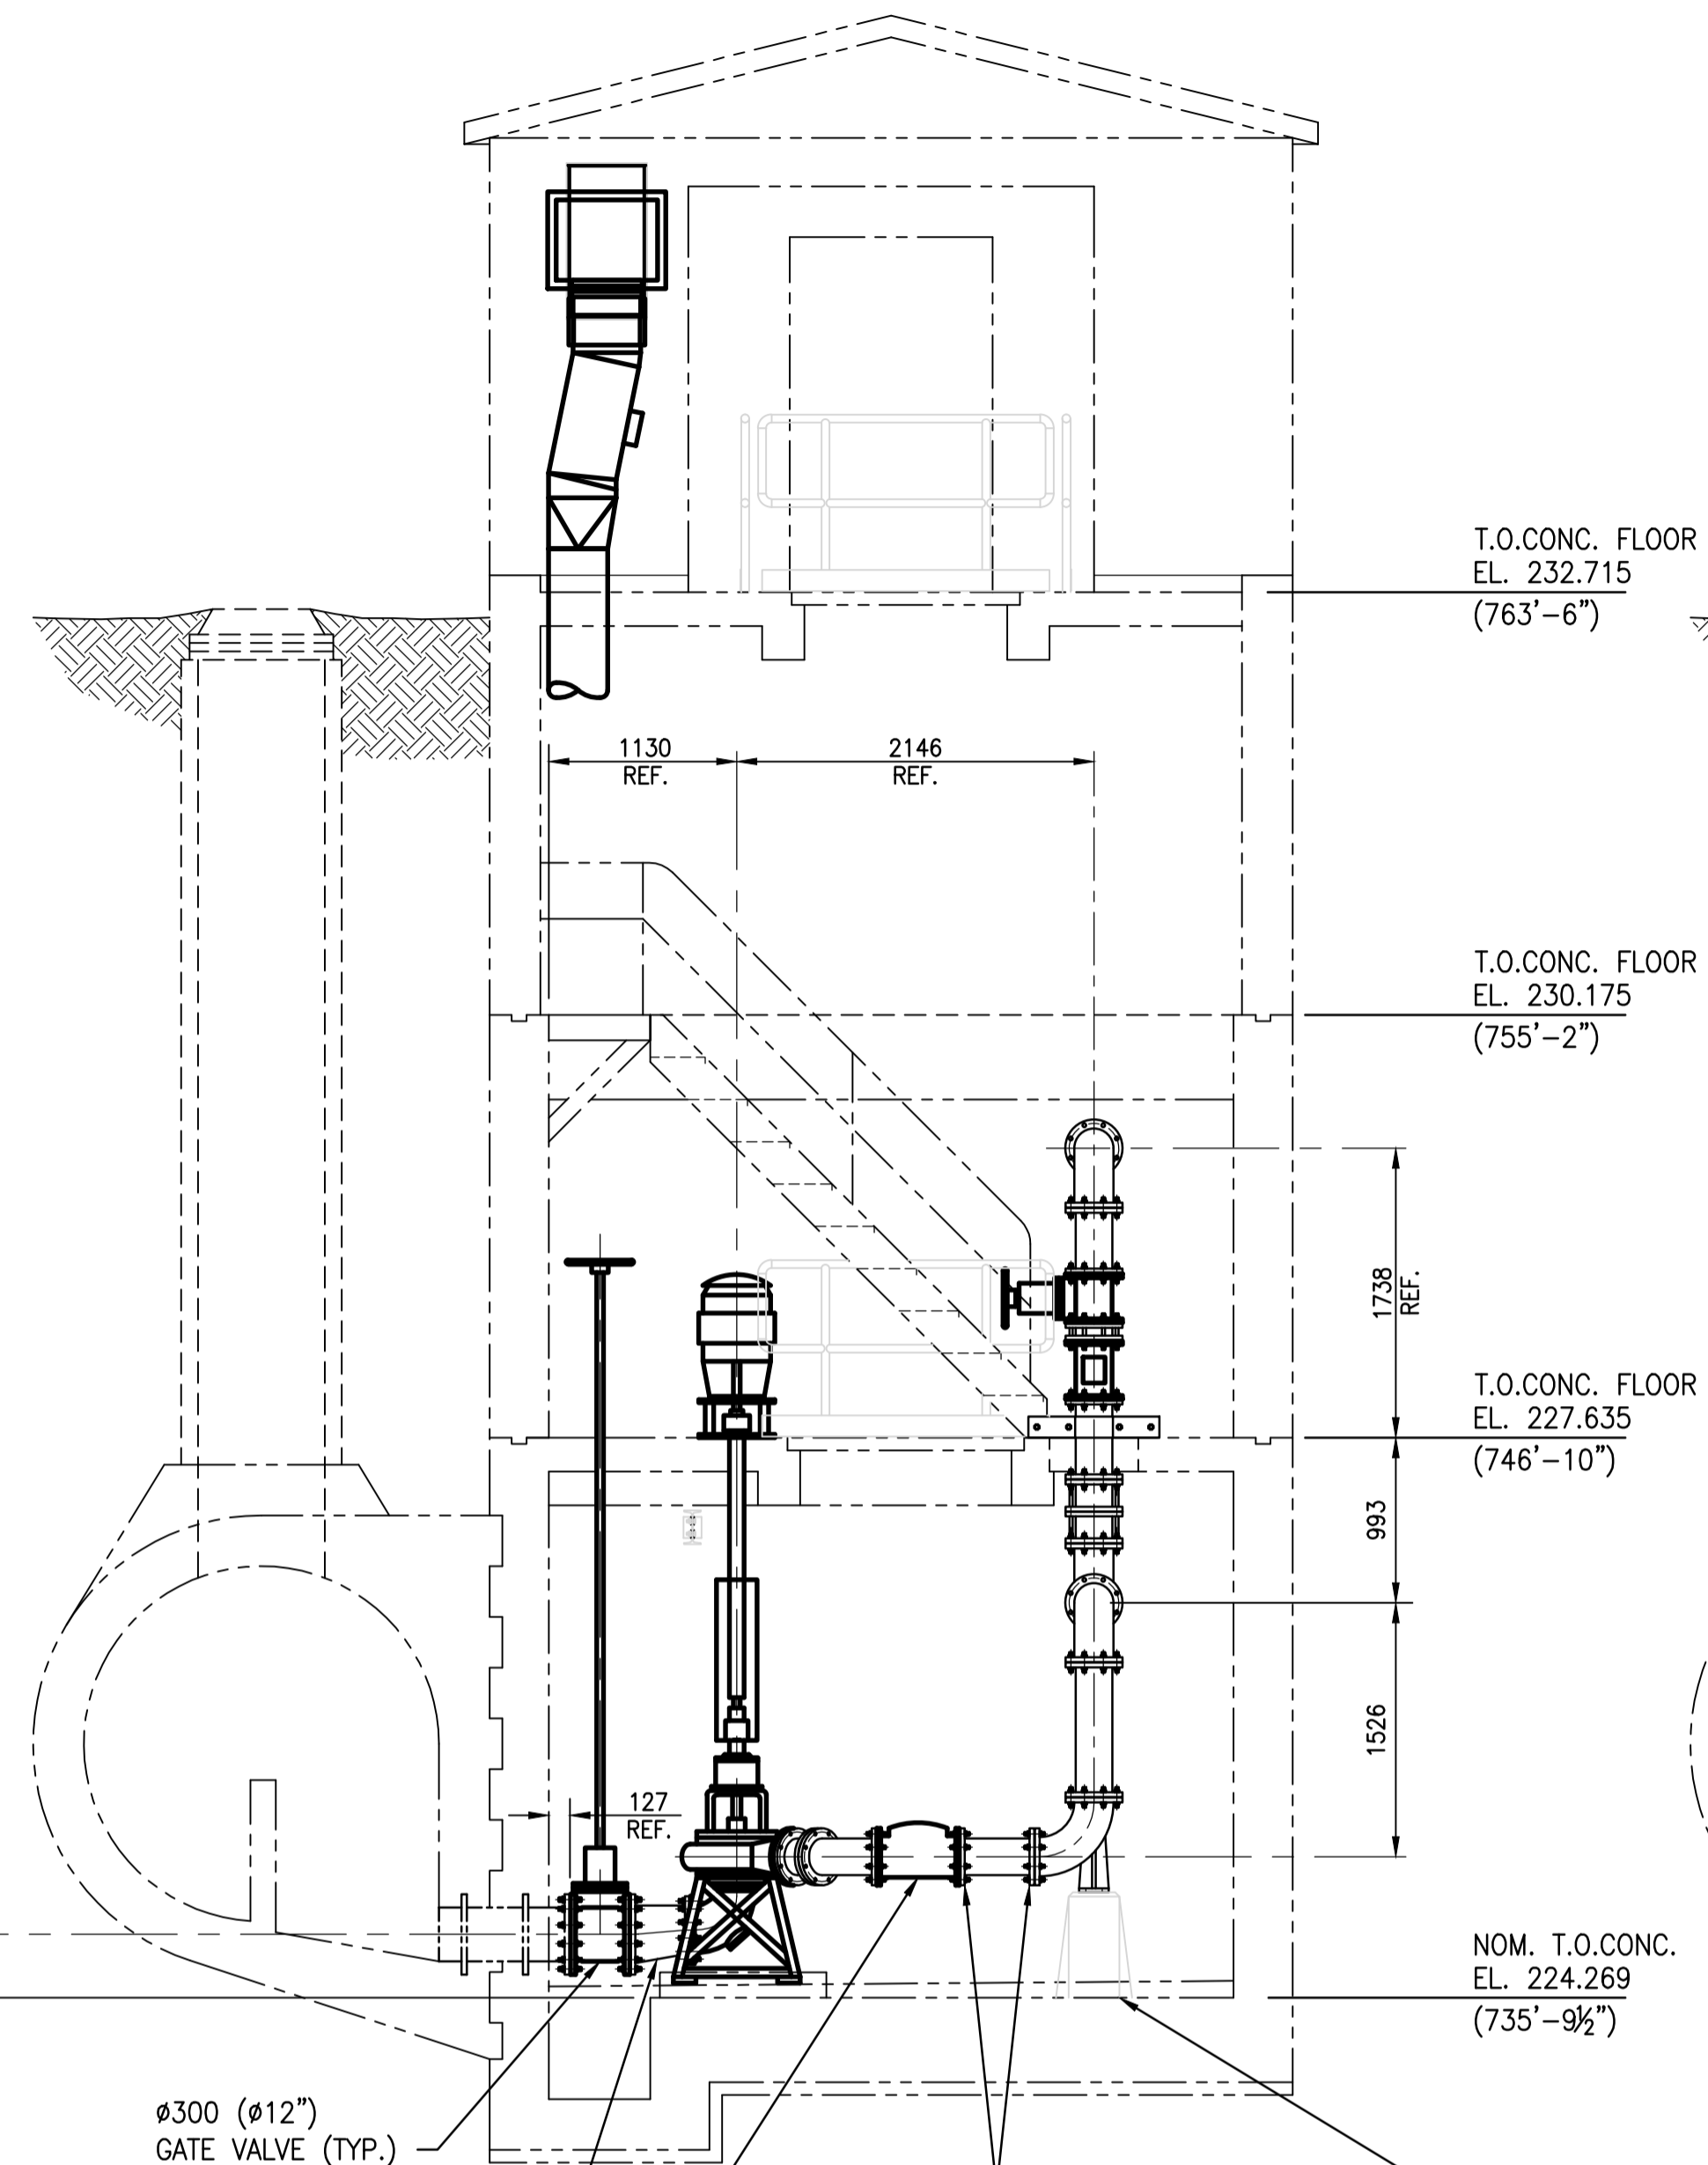

D SECTION
M0002 SCALE: 1 : 40

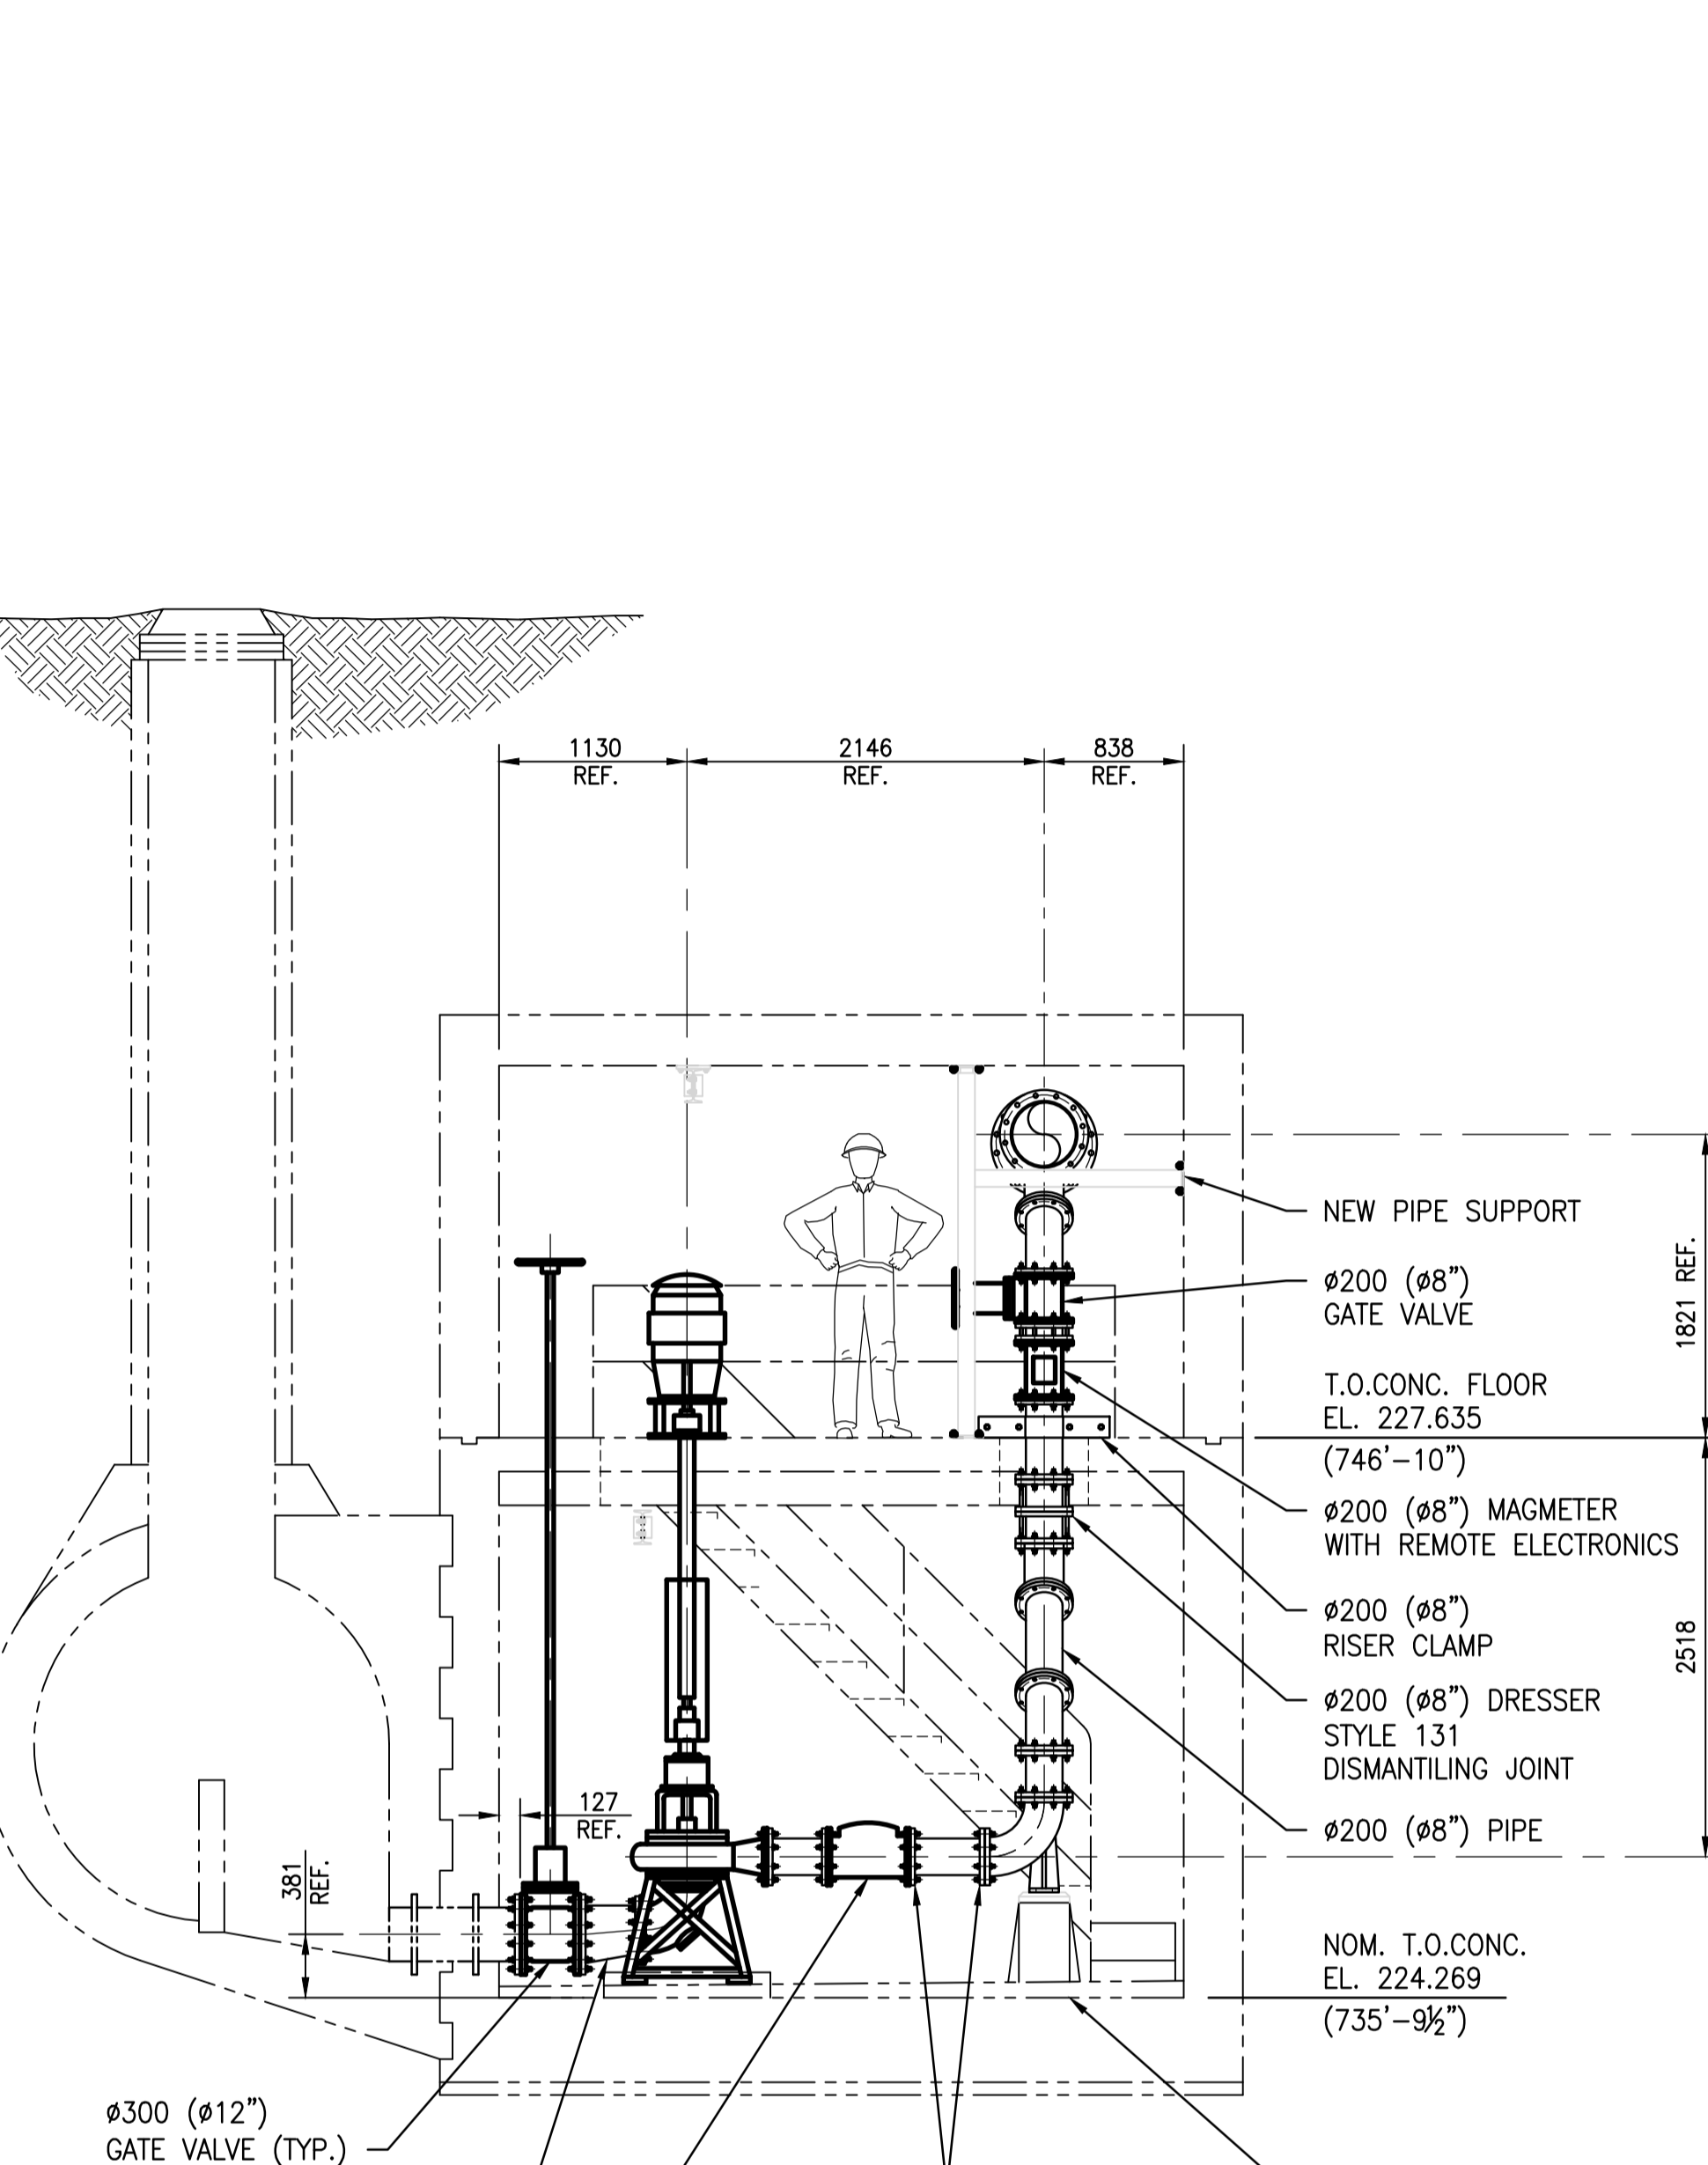

E SECTION
M0002 SCALE: 1 : 40

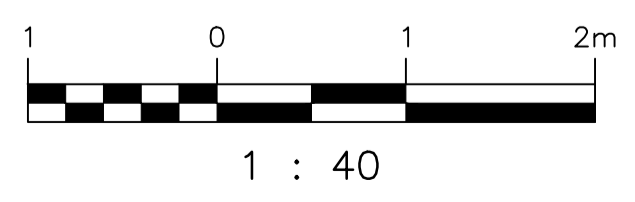

		SNC-LAVALIN INC. 148 Nature Park Way Winnipeg, MB, Canada R3P 0X7 204-786-8080	
DESIGNED BY:	I. PARKINSON	CHECKED BY:	J. ALO
DRAWN BY:	B. DICKSON	APPROVED BY:	
SCALE:	1:40	ISSUED FOR CONSTRUCTION BY:	
DATE:	2015/06/22	DATE:	
CONSULTANT NO.:			

ENGINEER'S SEAL
PRELIMINARY
NOT TO BE
USED FOR
CONSTRUCTION

		THE CITY OF WINNIPEG WATER AND WASTE DEPARTMENT	
OLIVE WASTEWATER PUMPING STATION 2015 UPGRADES ELEVATIONS PIPING ARRANGEMENT			
CITY DRAWING NUMBER	SHEET	REV.	SIZE
1-0169L-M0004	001	01	A1

DRAWING NUMBER	REFERENCE DRAWINGS
403-B	AINSLIE COMM. & PUMPING STATION - SUPERSTRUCTURE & DETAILS
403-A	AINSLIE COMM. & PUMPING STATION - REINFORCING DETAILS
403	AINSLIE COMM. & PUMPING STATION

01	ISSUED FOR ADDENDUM - DRAWING UPDATED	2015/09/30	IP	
00	ISSUED FOR TENDER	2015/06/17	P JA	
NO.	REVISIONS	DATE	DESIGN	CHECK