


ALL 48mm O.D. (1 7/8") φ SCHED. 40. PIPE WELDED ASSEMBLIES
 ALL GUARDRAIL ASSEMBLIES TO BE PAINTED SAFETY YELLOW

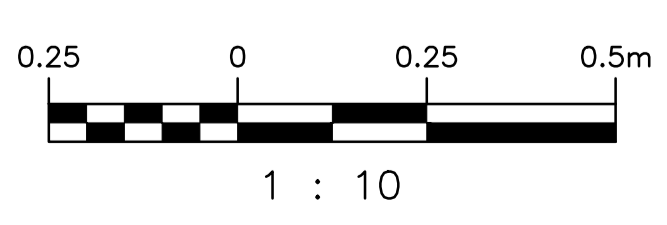

NO.	REVISIONS	DATE	DESIGN	CHECK
00	ISSUED FOR ADDENDUM - GUARDRAILS ADDED	2015/09/28	K.K.	

SNC-LAVALIN INC. 148 Nature Park Way Winnipeg, MB, Canada R3P 0X7 204-786-8080	
DESIGNED BY: K. KOTYK	CHECKED BY: D. COATES
DRAWN BY: B. DICKSON	APPROVED BY: I. PARKINSON
SCALE: AS SHOWN	ISSUED FOR CONSTRUCTION BY:
DATE: 2015/09/01	DATE:
CONSULTANT NO.: 629179-0000-42DD-0001	

ENGINEER'S SEAL
PRELIMINARY
 NOT TO BE
 USED FOR
 CONSTRUCTION

THE CITY OF WINNIPEG
 WATER AND WASTE DEPARTMENT

OLIVE WASTEWATER LIFT STATION
 2015 UPGRADES
 PLAN, ELEVATIONS & GENERAL NOTES
 GUARDRAIL ASSEMBLIES

CITY DRAWING NUMBER 1-0169L-S0004	SHEET 002	REV. 00	SIZE A1
--------------------------------------	--------------	------------	------------