



NOTES:
1. REFER TO DUCT SCHEDULE FOR MATERIAL

LOWER LEVEL PLAN - PART C

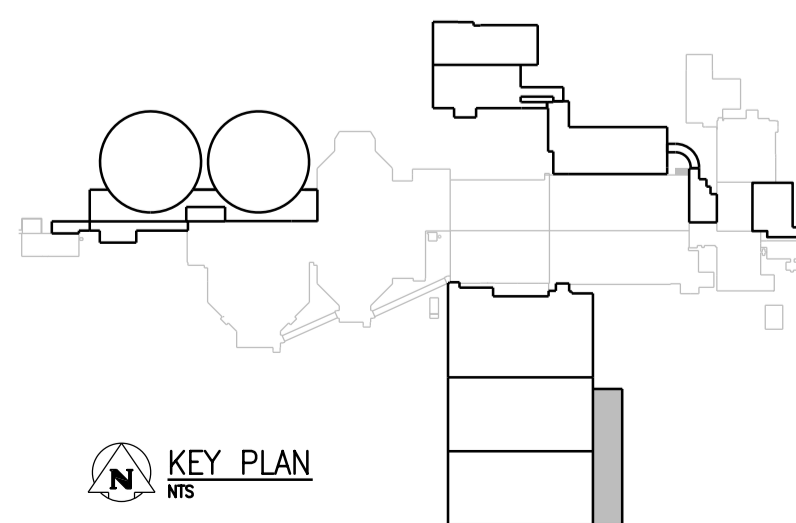

| NO. | REVISIONS | DATE | DESIGN | CHECK |
|-----|-----------------------------------|---------|--------|-------|
| 01 | ISSUED FOR ADD. 4 - B.O. 899-2015 | 03/2016 | A.B. | J.C. |
| 00 | ISSUED FOR TENDER - B.O. 899-2015 | 01/2016 | A.B. | J.C. |

| | | | |
|---------------------------|---|--------------------------------|--|
| CH2MHILL | | ENGINEER'S SEAL | |
| SNC-LAVALIN | | KCS GROUP CONSULTING ENGINEERS | |
| DESIGNED BY: D. LE | CHECKED BY: T. TRAN | | |
| DRAWN BY: A. BERSHTEIN | APPROVED BY: H.T. FREIHAMMER | | |
| SCALE: 1:50 | ISSUED FOR CONSTRUCTION BY: T. TURZAK | | |
| DATE: 2016/01/29 | | DATE: 2016/01/29 | |
| CONSULTANT NO.: 474248 | | | |

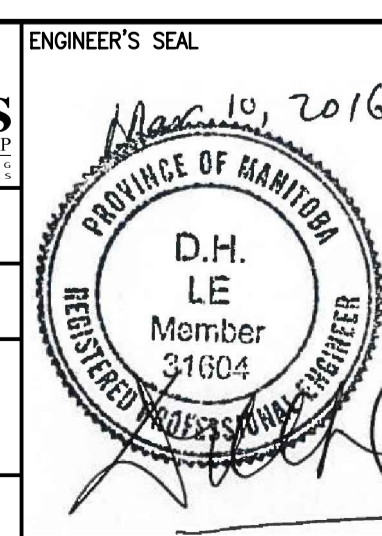

THE CITY OF WINNIPEG
Winnipeg WATER AND WASTE DEPARTMENT

SOUTH END WATER POLLUTION CONTROL CENTRE
SEWPC UPGRADING/EXPANSION PROJECT
MECHANICAL
BIOREACTOR/BLOWER BUILDING
HVAC - LOWER LEVEL PLAN - PART C

CITY DRAWING NUMBER: 1-0102-MGAD-R604

| | | |
|-------|------|------|
| SHEET | REV. | SIZE |
| 001 | 01 | A1 |