


ASSEMBLY DETAIL

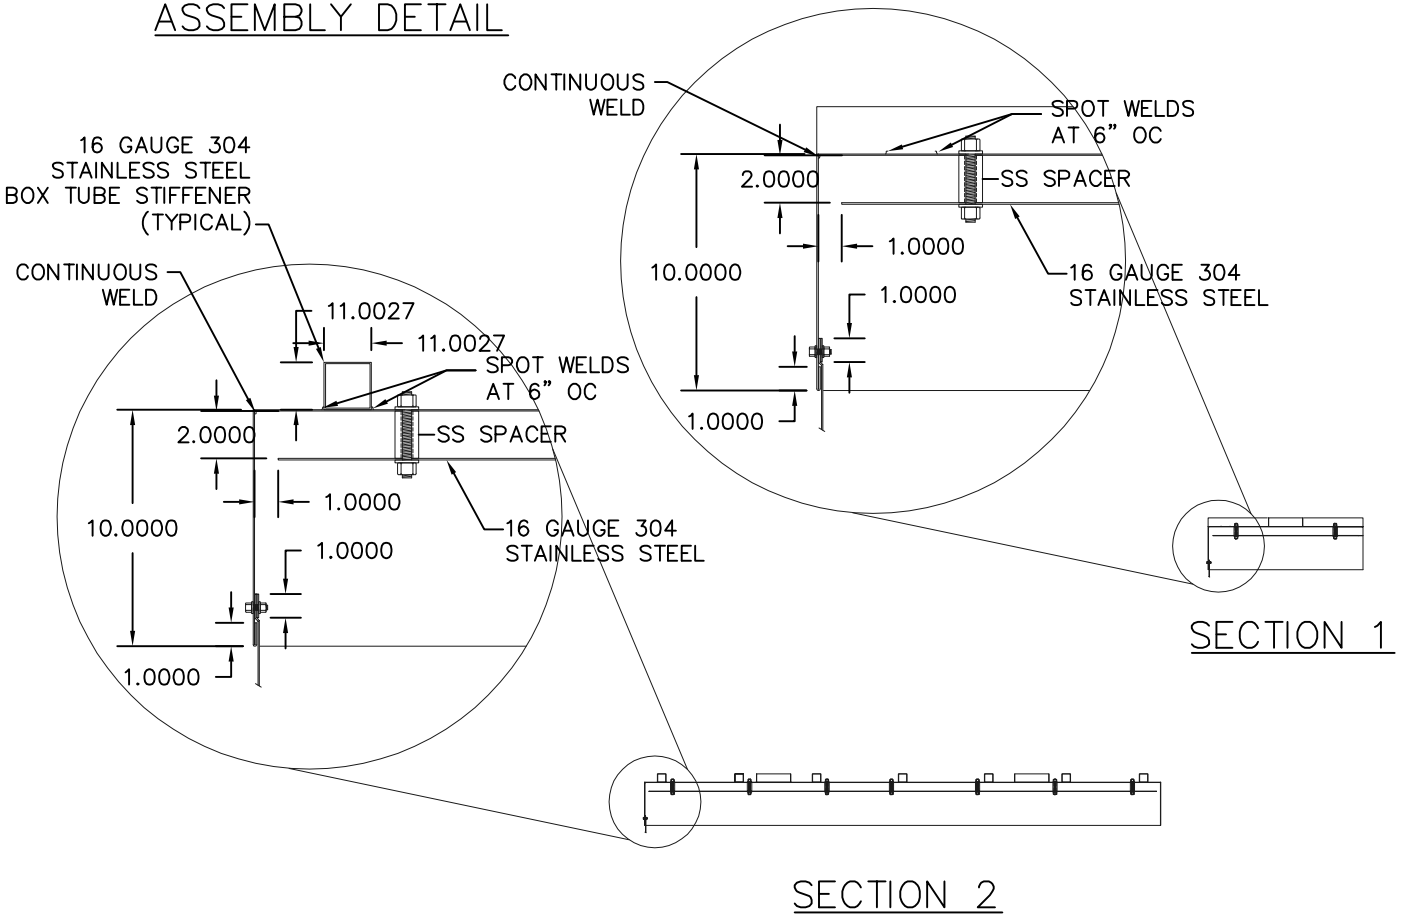

770 Bradford Street  
Winnipeg, Canada  
T 204 775 0291  
SMSeng.com

CITY OF WINNIPEG  
FORT ROUGE TRANSIT BASE  
SERVICE BAY AND B-SECTION  
VENTILATION UPGRADE

MODULAR EXTRACTION HOOD		
Drawn By SMS	Approved By SMS	Reference -
File No. 14-194-01	Date SEPT. 2014	Detail Sheet MD-9