


ANSI B SIZE 11" x 17" (279mm x 432mm)

PLOT: 2016-04-25 11:31:33 AM

FILE NAME: W160015-EPR Scotland-01.dwg Saved By: dlane

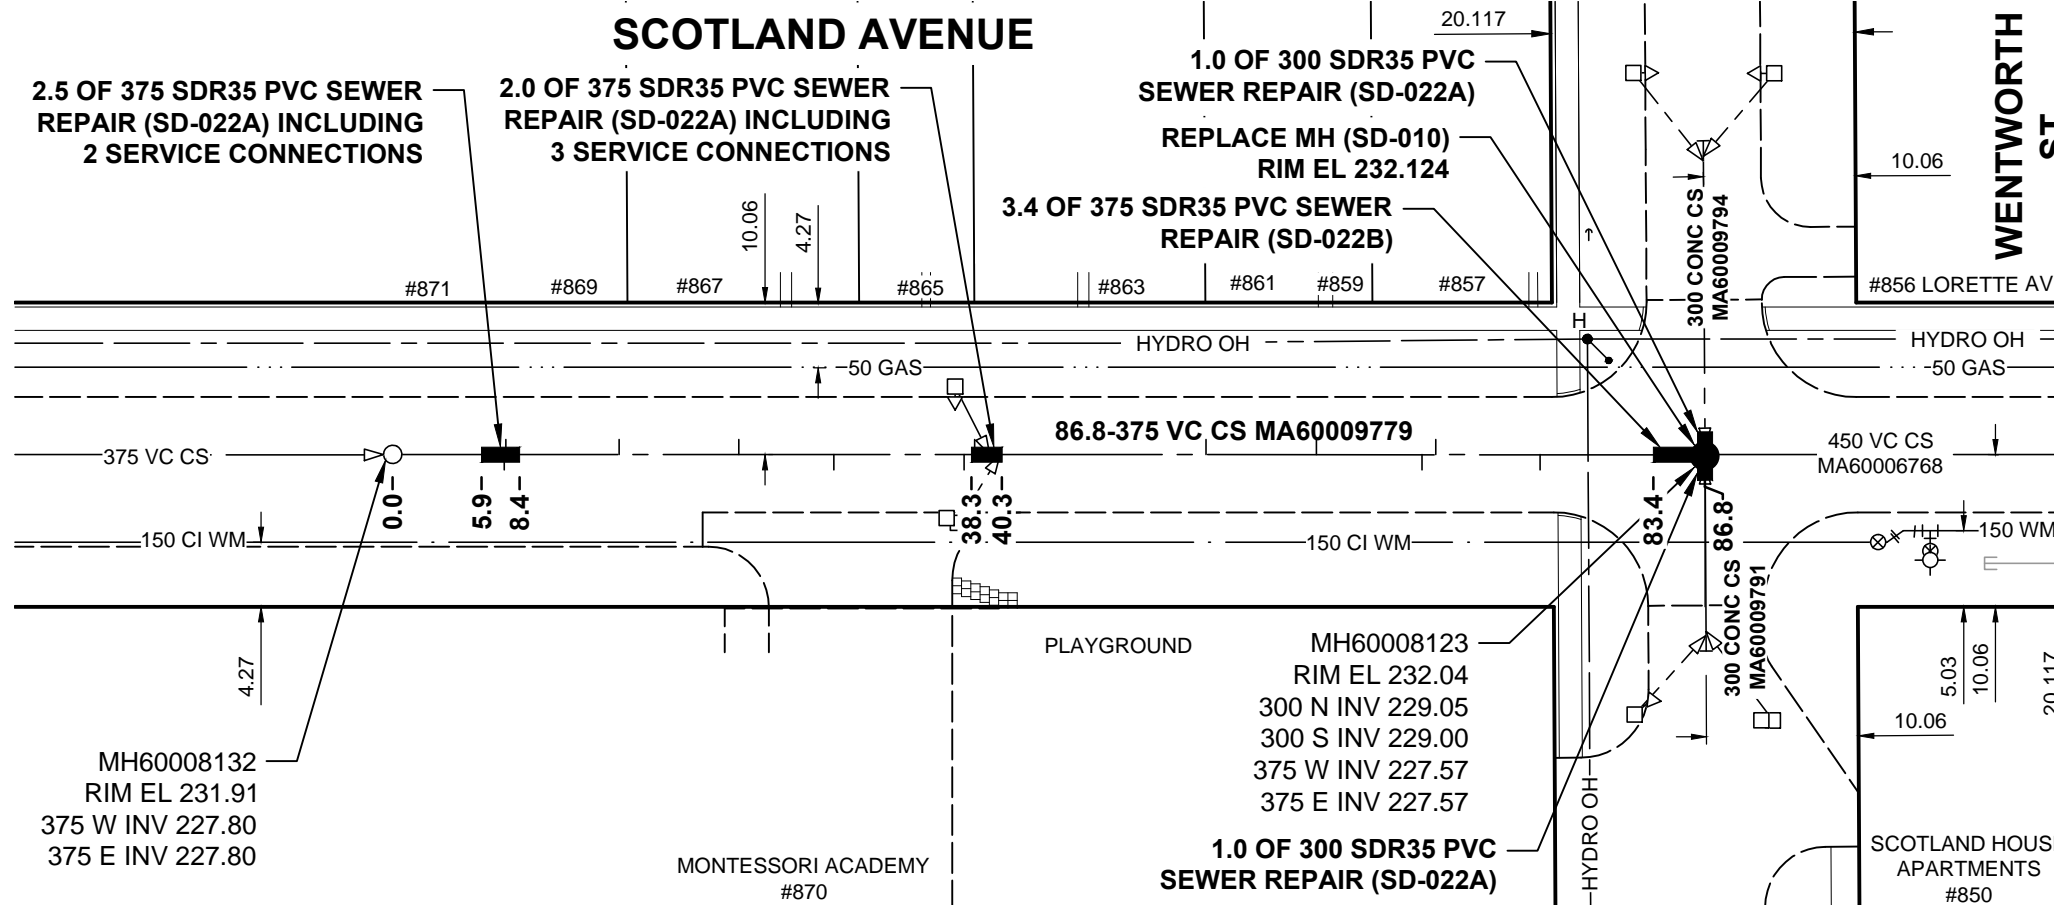


SEWER JUNCTION INFORMATION FROM SEWER VIDEO INSPECTION  
SEWER ID MA60009779

DISTANCE FROM MH ID MH60008132		
DISTANCE	DIAMETER	CLOCK
7.4	200	3
7.5	150	10
15.0	100	11
22.9	100	10
29.2	100	2
37.8	100	2
38.5	100	11
39.5	150	10
40.2	150	2
53.8	100	11
61.1	100	11
68.1	100	1
69.0	100	11
75.9	100	1

**PLAN**

SCALE: 1:500

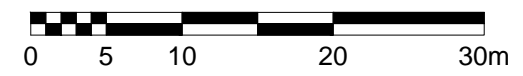

**APEGM**  
Certificate of Authorization  
MORRISON HERSHFIELD  
No. 1736

**METRIC**  
WHOLE NUMBERS INDICATE MILLIMETRES  
DECIMALIZED NUMBERS INDICATE METRES

BID OPPORTUNITY No. 180-2016

**LOCATION APPROVED**  
UNDERGROUND STRUCTURES

SUPR. U/G STRUCTURES	DATE

NOTE:  
LOCATION OF UNDERGROUND STRUCTURES AS SHOWN ARE BASED ON THE BEST INFORMATION AVAILABLE BUT NO GUARANTEE IS GIVEN THAT ALL EXISTING UTILITIES ARE SHOWN OR THAT THE GIVEN LOCATIONS ARE EXACT. CONFIRMATION OF EXISTENCE AND EXACT LOCATION OF ALL SERVICES MUST BE OBTAINED FROM THE INDIVIDUAL UTILITIES BEFORE PROCEEDING WITH CONSTRUCTION.

BM ELEV	52-023 231.873 m	SW Cor. Wentworth St. & Weatherdon Ave., Brass plug in 4.6 m Conc. pile, 2.6 m E. of W.L. Wentworth St. & 0.6 m S. of S.L. Weatherdon Ave.
A	ISSUED FOR TENDER	16/04/25 HAK
No.	REVISIONS	YY/MM/DD BY

**MORRISON HERSHFIELD**

DESIGNED BY	MR	CHECKED BY	HAK
DRAWN BY	DML	APPROVED BY	RPB
HOR. SCALE	1:500	RELEASED FOR CONSTRUCTION	
VERT. SCALE		DATE	16/03/18

PROFESSIONAL'S SEAL

CONSULTANT DRAWING No.  
W160015-EPR Scotland-01.dwg

**THE CITY OF WINNIPEG**  
Winnipeg WATER AND WASTE DEPARTMENT

**2016 LOCAL STREETS PACKAGE**  
**SCOTLAND AVENUE**  
**375 CLAY CS POINT REPAIR**  
**1st MH W OF WENTWORTH ST TO MH AT WENTWORTH ST**

SHEET	OF
3	3
CITY DRAWING NUMBER	
11294	