

PHASE I - STAGE 2 NOTES:

SUGGESTED SCHEDULE



- 1 WEEKEND
- SEPTEMBER (2017)

MAJOR CONSTRUCTION ACTIVITIES

- FINAL LIFT OF PAVING OF DETOUR ROADWAY
- SIGNAGE AND TRAFFIC CONTROL SETUP FOR DETOUR (BY OTHERS)
- DELINEATE TEMPORARY CURBS AND MEDIANS WITH USE OF POLY POSTS (CONSTRUCT ASPHALT CURBS AND MEDIANS IN PHASE I - STAGE 3)

TRAFFIC AND PEDESTRIAN CONTROL

- NO TRAFFIC OR PEDESTRIANS ON WAVERLEY OR TAYLOR

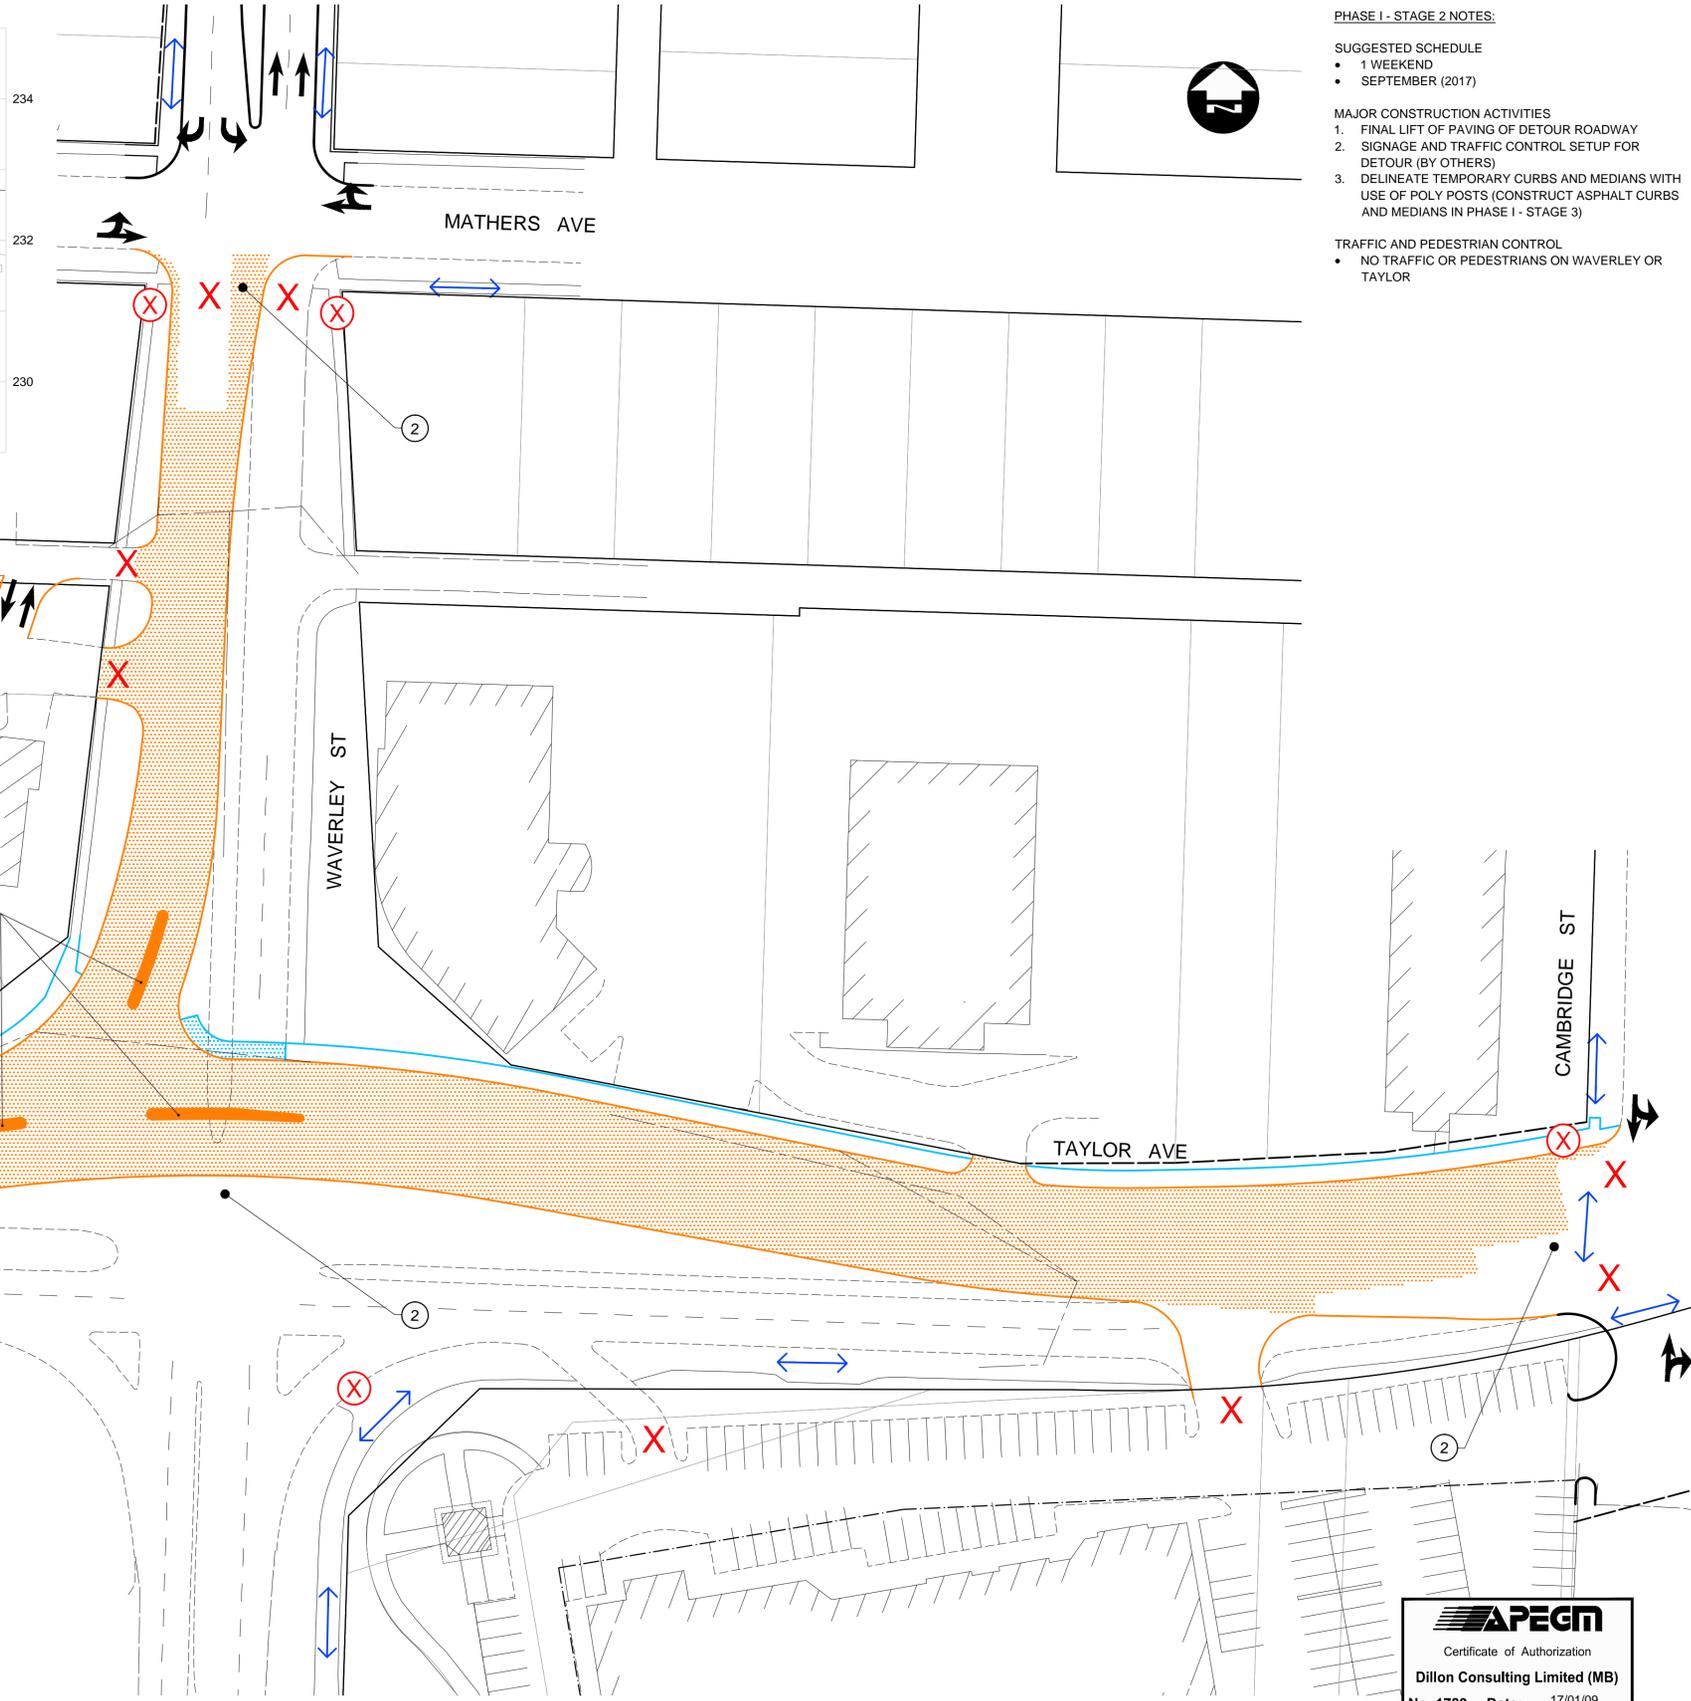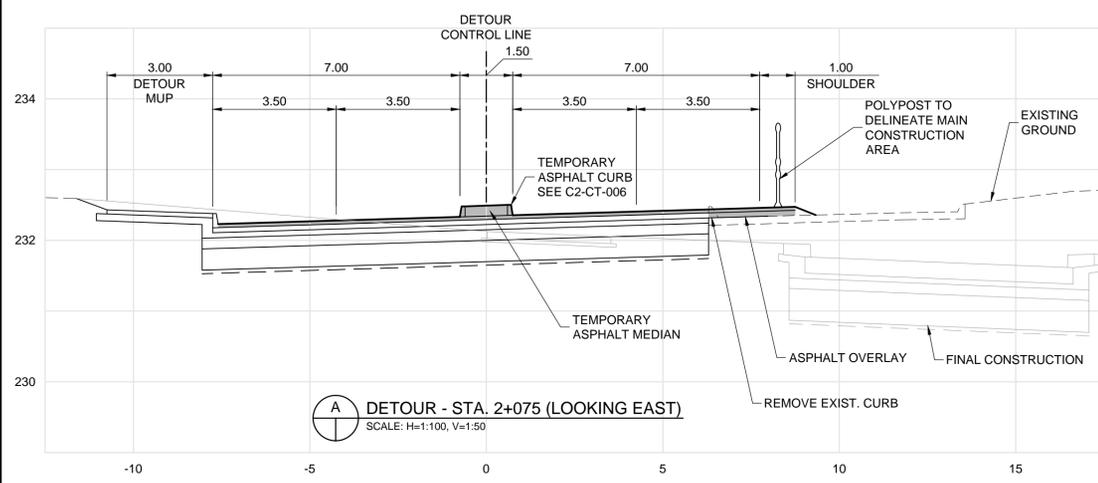

**A** DETOUR - STA. 2+075 (LOOKING EAST)  
SCALE: H=1:100, V=1:50

**LEGEND - CONSTRUCTION STAGING**

- |  |                                 |  |                                     |  |                            |
|--|---------------------------------|--|-------------------------------------|--|----------------------------|
|  | ACTIVE RAILWAY                  |  | TEMPORARY ROADWAY CONSTRUCTION      |  | VEHICULAR TRAFFIC          |
|  | INACTIVE RAILWAY                |  | TEMPORARY MEDIAN CONSTRUCTION       |  | PEDESTRIAN/CYCLIST TRAFFIC |
|  | SHOOFLY CONSTRUCTION            |  | PERMANENT ROADWAY CONSTRUCTION      |  | LANE CLOSED                |
|  | PERMANENT RAILWAY CONSTRUCTION  |  | TEMPORARY SIDEWALK/MUP CONSTRUCTION |  | SIDEWALK CLOSED            |
|  | MAJOR UNDERGROUNDS CONSTRUCTION |  | PERMANENT SIDEWALK/MUP CONSTRUCTION |  | TEMPORARY CROSSING SIGNALS |
|  | EXISTING PROPERTY LINE          |  | BRIDGE CONSTRUCTION                 |  |                            |
|  | PROPOSED PROPERTY LINE          |  | CONTRACTOR LAYDOWN AREA - ACCESS    |  |                            |
|  | CONSTRUCTION EASEMENT           |  | CONTRACTOR LAYDOWN AREA - NO ACCESS |  |                            |

**UNDERGROUND STRUCTURES**

SUPPLY	U/G STRUCTURES	DATE

LOCATION OF UNDERGROUND STRUCTURES AS SHOWN ARE BASED ON THE BEST INFORMATION AVAILABLE, BUT NO GUARANTEE IS GIVEN THAT ALL EXISTING UTILITIES ARE SHOWN OR THAT THE GIVEN LOCATIONS ARE EXACT. CONFIRMATION OF EXISTENCE AND EXACT LOCATION OF ALL SERVICES MUST BE OBTAINED FROM THE INDIVIDUAL UTILITIES BEFORE PROCEEDING WITH CONSTRUCTION.

**B.M. ELEV.**

NO.	REVISIONS	DATE	BY
1	ADDENDUM #1	17/01/25	DBW
0	ISSUED FOR TENDER	17/01/09	DBW

**DILLON CONSULTING**

DESIGNED BY	TJH	CHECKED BY	RTP/DBW
DRAWN BY	TJH	APPROVED BY	DBW
HOR. SCALE	1:500	RELEASED FOR CONSTRUCTION	
VERTICAL		DATE	

ENGINEER'S SEAL

PROVINCE OF MANITOBA

**D.B. WIEBE**  
Member  
22480

REGISTERED PROFESSIONAL ENGINEER

CONSULTANT PROJECT NUMBER  
**16-3353**

**THE CITY OF WINNIPEG**  
PUBLIC WORKS DEPARTMENT

Waverley Street Underpass at CN Mile 3.89 Rivers Sub  
CONTRACT 2: UNDERPASS STRUCTURE, RAILWORKS,  
ROADWORKS, LAND DRAINAGE SEWER, PUMPING STATION  
AND LANDSCAPING WORKS

CITY DRAWING NUMBER  
U-239-2016-C2-GE-031

SHEET  
031 OF 052

CONSULTANT DRAWING NUMBER  
C2-GE-031

CONSTRUCTION STAGING  
PHASE I - STAGE 2 (2 OF 2)

**APEGM**

Certificate of Authorization

Dillon Consulting Limited (MB)

No. 1789 Date: 17/01/09

G:\CAD\163353\Technical\Workspaces\Engineering\Drawings and Figures\Roadworks\Contract\163353-C2-CON-GE-STAGE-1.2.dwg