

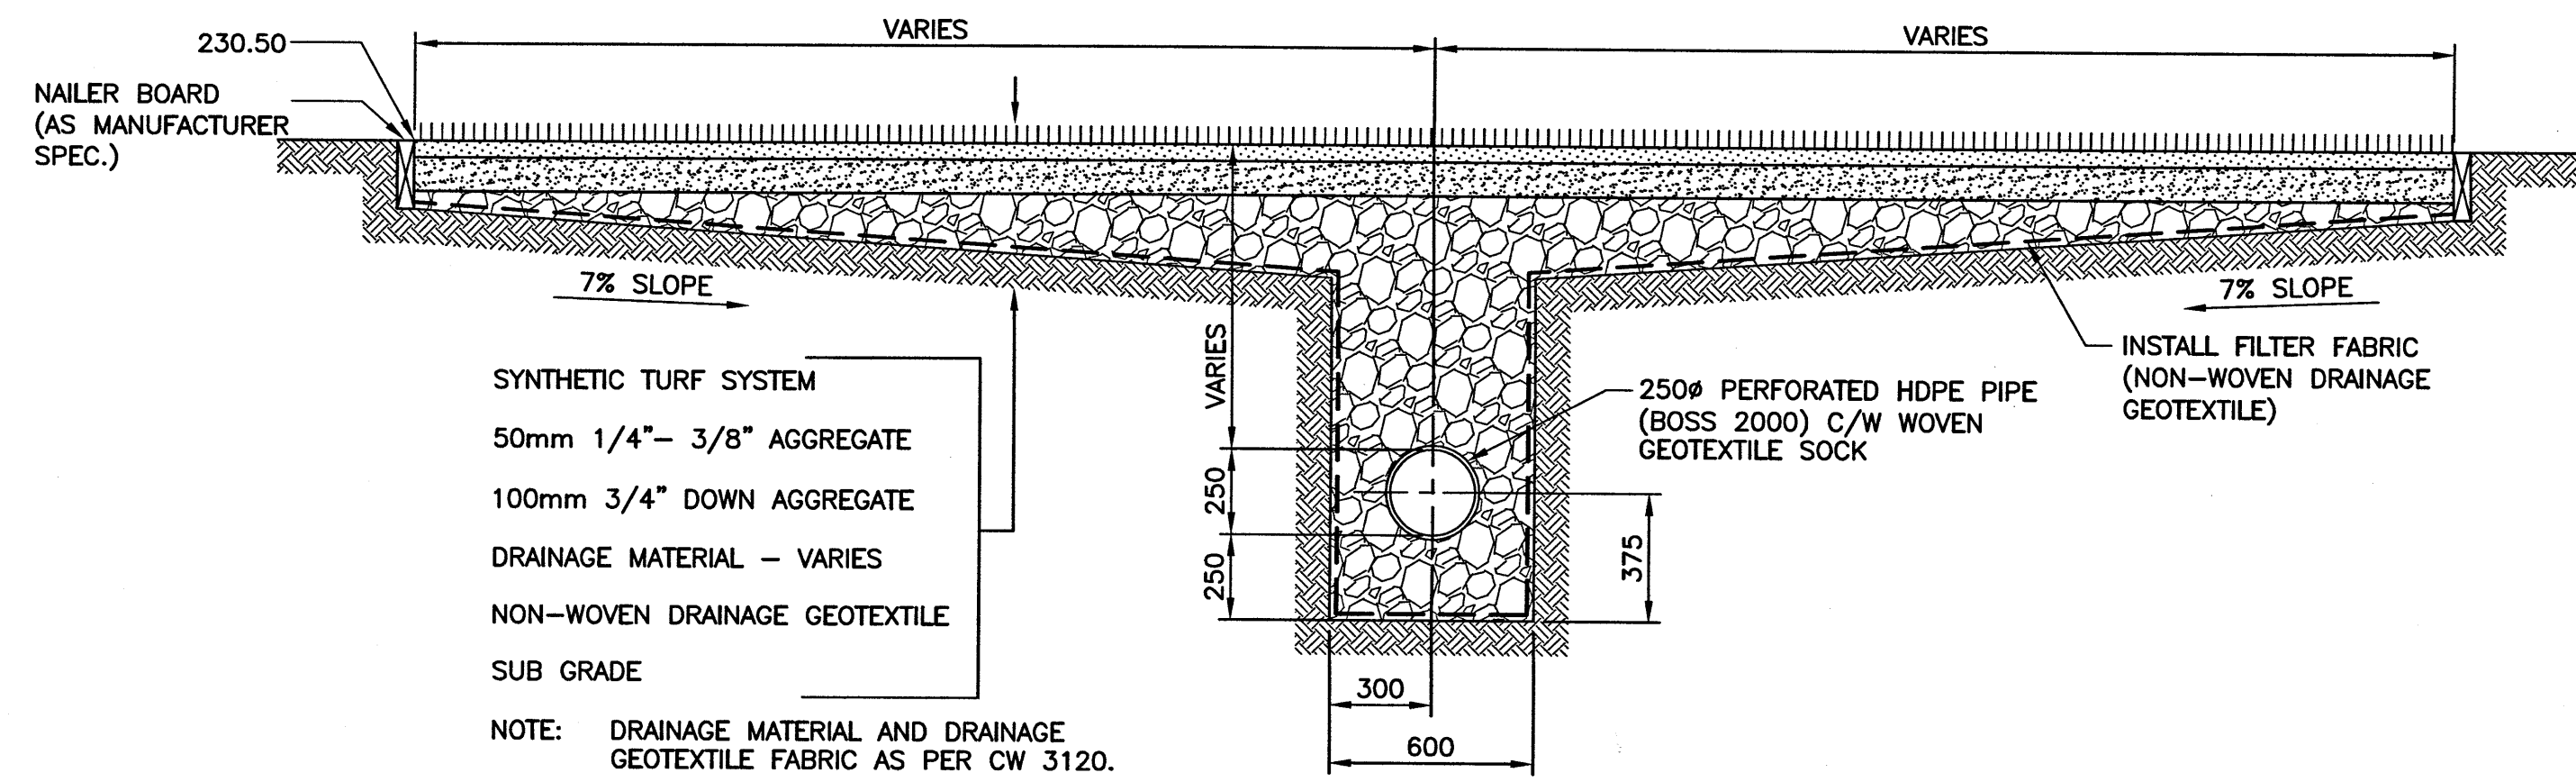


SECTION A-A


A BOTTLE STATION DETAIL
N.T.S.

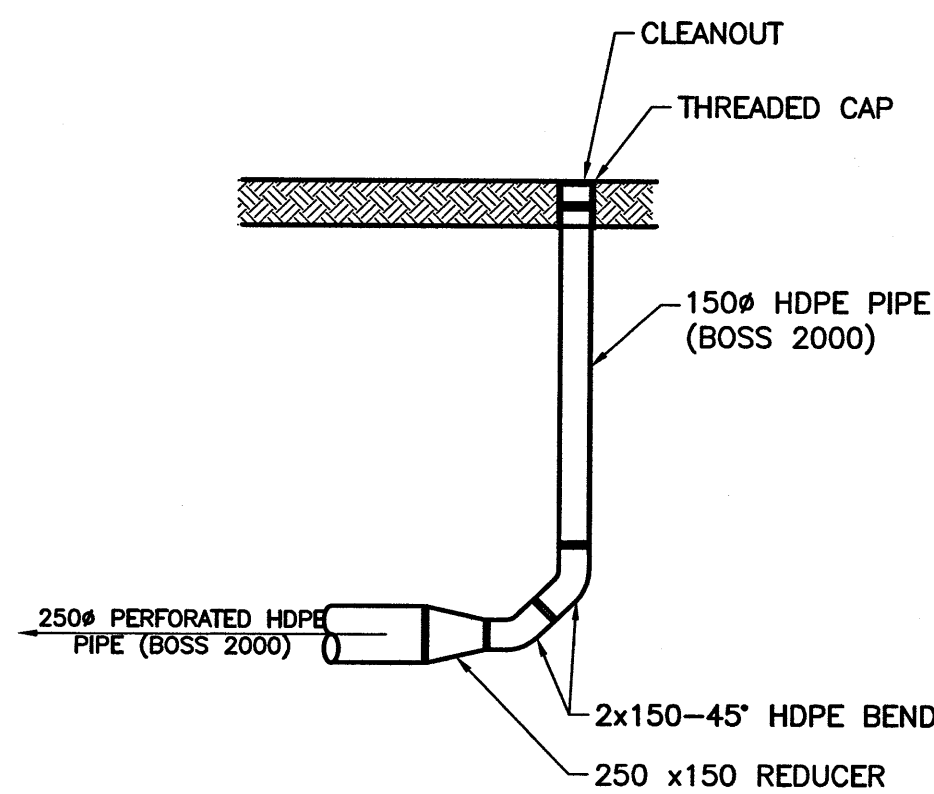

B DRAINAGE SYSTEM DETAIL

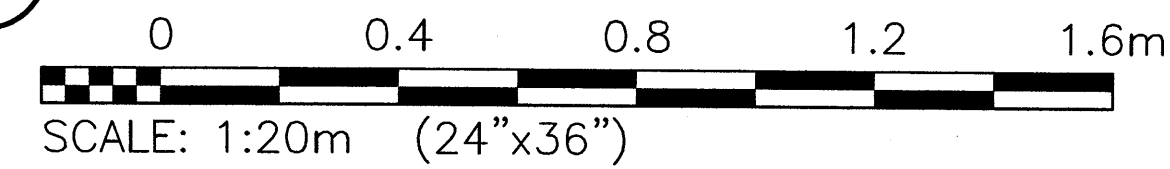

C CLEANOUT
N.T.S.

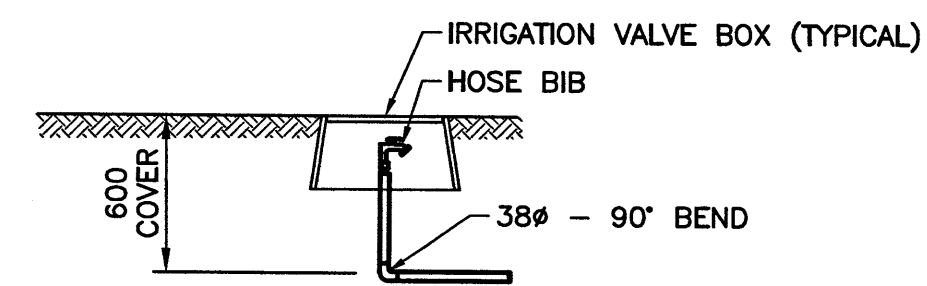

D HOSE BIB & IRRIGATION BOX
N.T.S.


0	17/06/30	ISSUED FOR TENDER	MID	AK
NO.	YY/MM/DD	DESCRIPTION	DESIGN BY	CHECK
REVISIONS / ISSUE				

SCATLIFF + MILLER + MURRAY
visionary urban design + landscapes


PROJECT:
BONNYCASTLE PARK IMPROVEMENT

DWG. DESCRIPTION:
MUNICIPAL DETAILS

AUTHENTICATION FOR CURRENT REVISION

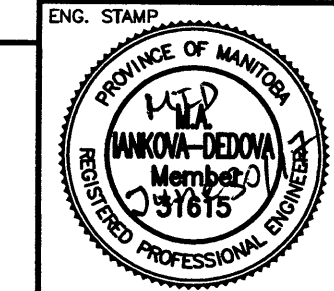

DESIGN BY:	MID	DATE (YY/MM/DD):	17/06/14
DESIGN CHECK:	AK	DATE:	17/06/14
DRAWN BY:	MID	DATE:	17/06/14
DWG CHECK:	AK	DATE:	17/06/30

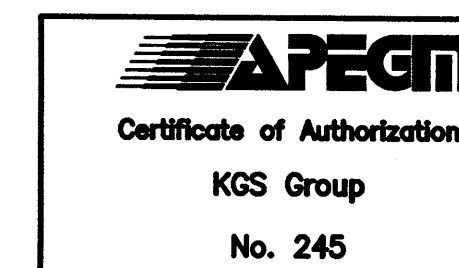

DWG. NO.:	17-0109-007	C02	REV:	0
-----------	-------------	-----	------	---

Filepath: P:\Projects\2017\17-0109-007\DWG\Mun\17-0109-007_CALL - Tab:02 Plotted By: Gloewen 17/06/30 [Fri 11:21am]
 24"x36" PLOT SCALE: 1:1