


UPPER LEVEL PLAN - PART B
1:100

NOTE:
1. COARSE BUBBLE AERATION REMOVABLE MANIFOLD ASSEMBLIES TYPICAL (REFER TO VENDOR DRAWINGS FOR PLACEMENT LOCATION AND DETAILS).

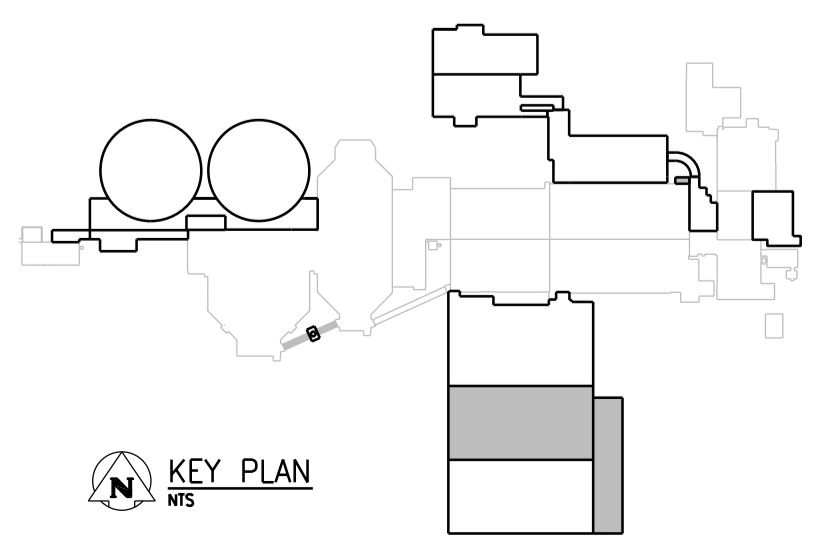

NO.	REVISIONS	DATE	DESIGN	CHECK
03	ISSUED FOR ADDENDUM 3 - 976-2016	2017/06/21	B.C.	J.C.
02	ISSUED FOR CONSTRUCTION - 976-2016	2017/04/05	B.C.	J.C.
01	ISSUED FOR CONSTR - B.O. 899-2015	04/2016	B.C.	J.C.
00	ISSUED FOR TENDER - B.O. 899-2015	01/2016	B.C.	J.C.

CH2MHILL
SNC-LAVALIN

DESIGNED BY: F. ABSI
DRAWN BY: B. COOPER

CHECKED BY: B. EDGAR
APPROVED BY: H.T. FREIHAMMER
BY: J. SHUMKA

SCALE: 1:100
DATE: 2017/04/05

CONSULTANT NO.: 474248

ENGINEER'S SEAL
21 JUNE 2017

PROVINCE OF MANITOBA
REGISTERED PROFESSIONAL ENGINEER
F. J. ABSI
Member 38875

THE CITY OF WINNIPEG
Winnipeg WATER AND WASTE DEPARTMENT

SOUTH END WATER POLLUTION CONTROL CENTRE
SEWPPC UPGRADING/EXPANSION PROJECT
PROCESS
BIOREACTOR 2
UPPER LEVEL PLAN - PART B

CITY DRAWING NUMBER: 1-0102-PGAD-R007
SHEET: 001
REV: 03
SIZE: A1