


NEW BASEMENT PLAN
1:75

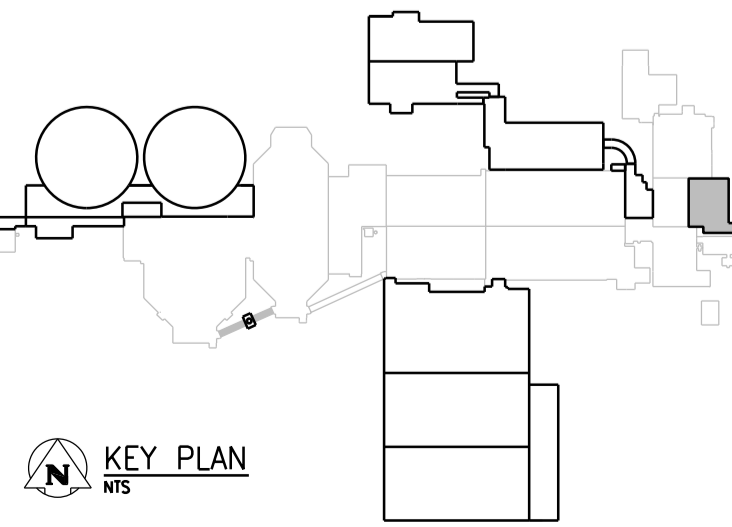

APEGM
Certificate of Authorization
CH2M HILL Canada Ltd.
No. 1441

NO.	REVISIONS	DATE	DESIGN	CHECK
01	ISSUED FOR ADDENDUM 4 - 976-2016	2017/06/30	K.F.	J.C.
00	ISSUED FOR CONSTRUCTION - 976-2016	2017/04/05	P.K.	J.C.

CH2MHILL
SNC-LAVALIN

DESIGNED BY: T. TRAN
CHECKED BY: D. CUDDINGTON

DRAWN BY: S. SUN
APPROVED BY: H.T. FRIEHAMMER

SCALE: 1:75
ISSUED FOR CONSTRUCTION BY: J. SHUMKA
DATE: 2017/04/05
DATE: 2017/04/05

CONSULTANT NO.: 474248

ENGINEER'S SEAL

PROVINCE OF MANITOBA
REGISTERED PROFESSIONAL ENGINEER
T.T. TRAN
Member 40578
June 30, 2017

THE CITY OF WINNIPEG
Winnipeg WATER AND WASTE DEPARTMENT

SOUTH END WATER POLLUTION CONTROL CENTRE
SWPCC UPGRADING/EXPANSION PROJECT
MECHANICAL
GRIT AND SCREENING BUILDING
PLUMBING - BASEMENT PLAN

CITY DRAWING NUMBER: 1-0102-MGAD-G511
SHEET: 001
REV: 01
SIZE: A1