




PUMP WELL PLAN
1:75

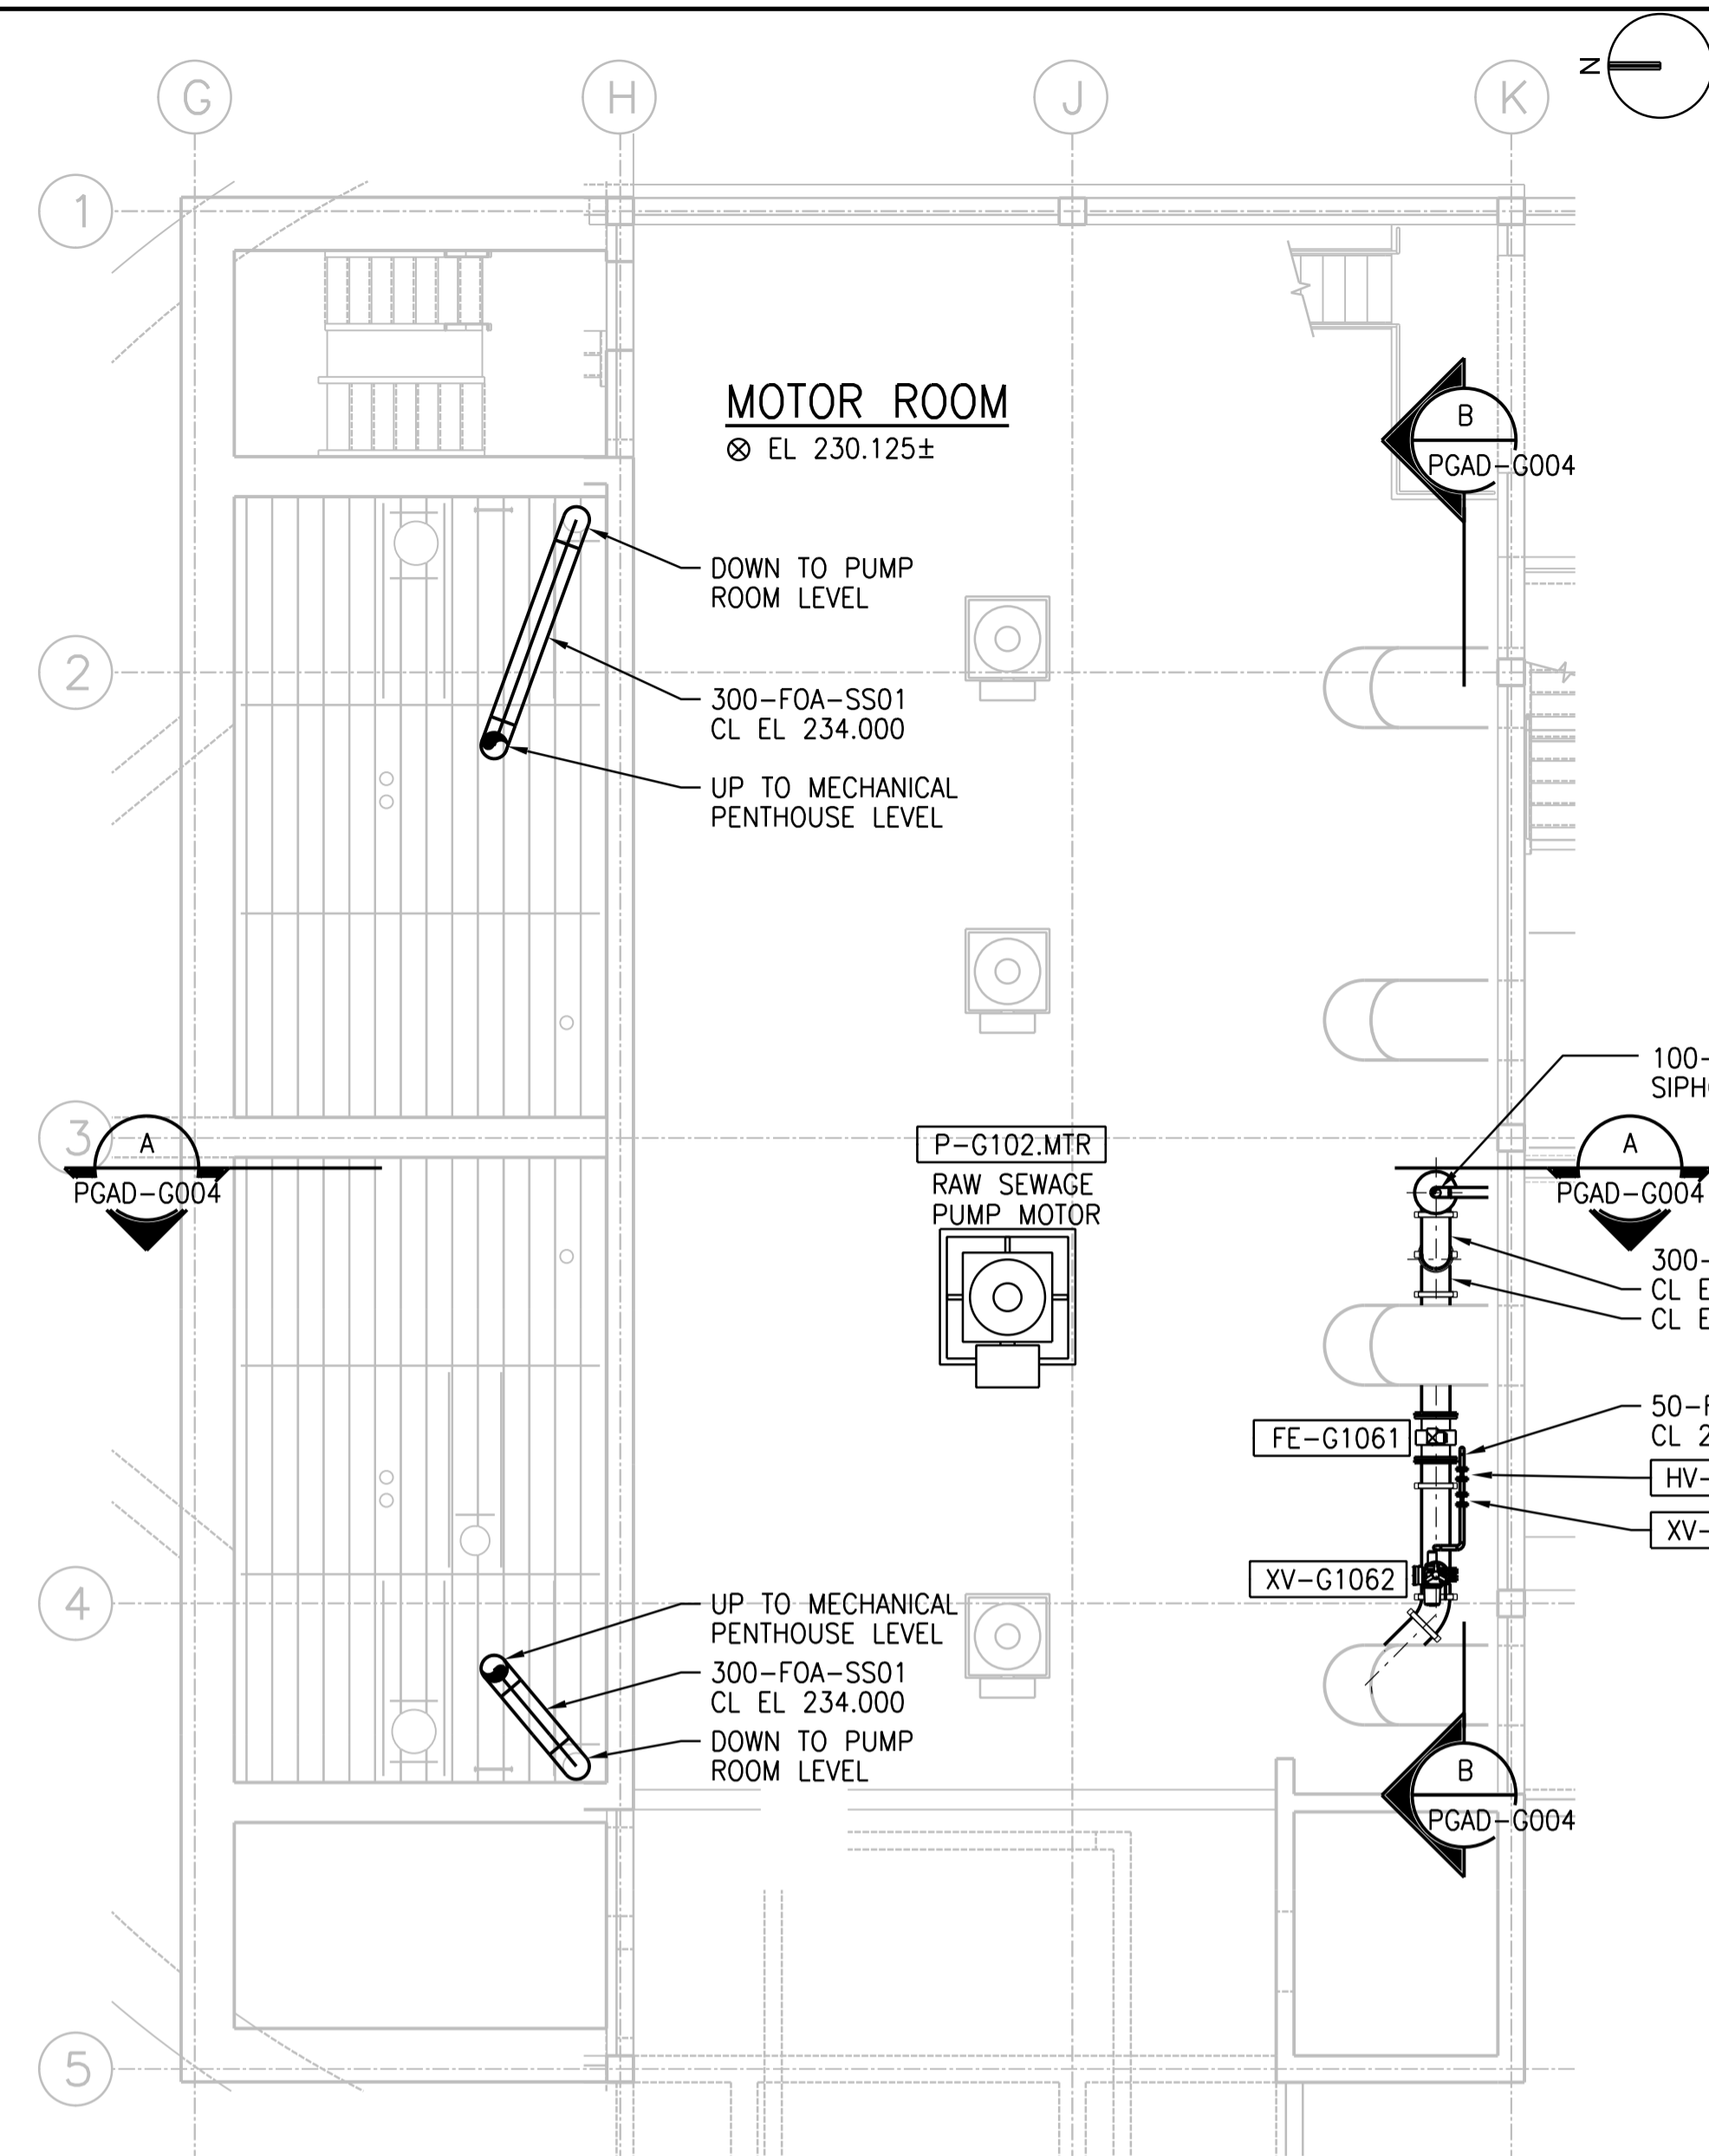


MOTOR LEVEL PLAN
1:75

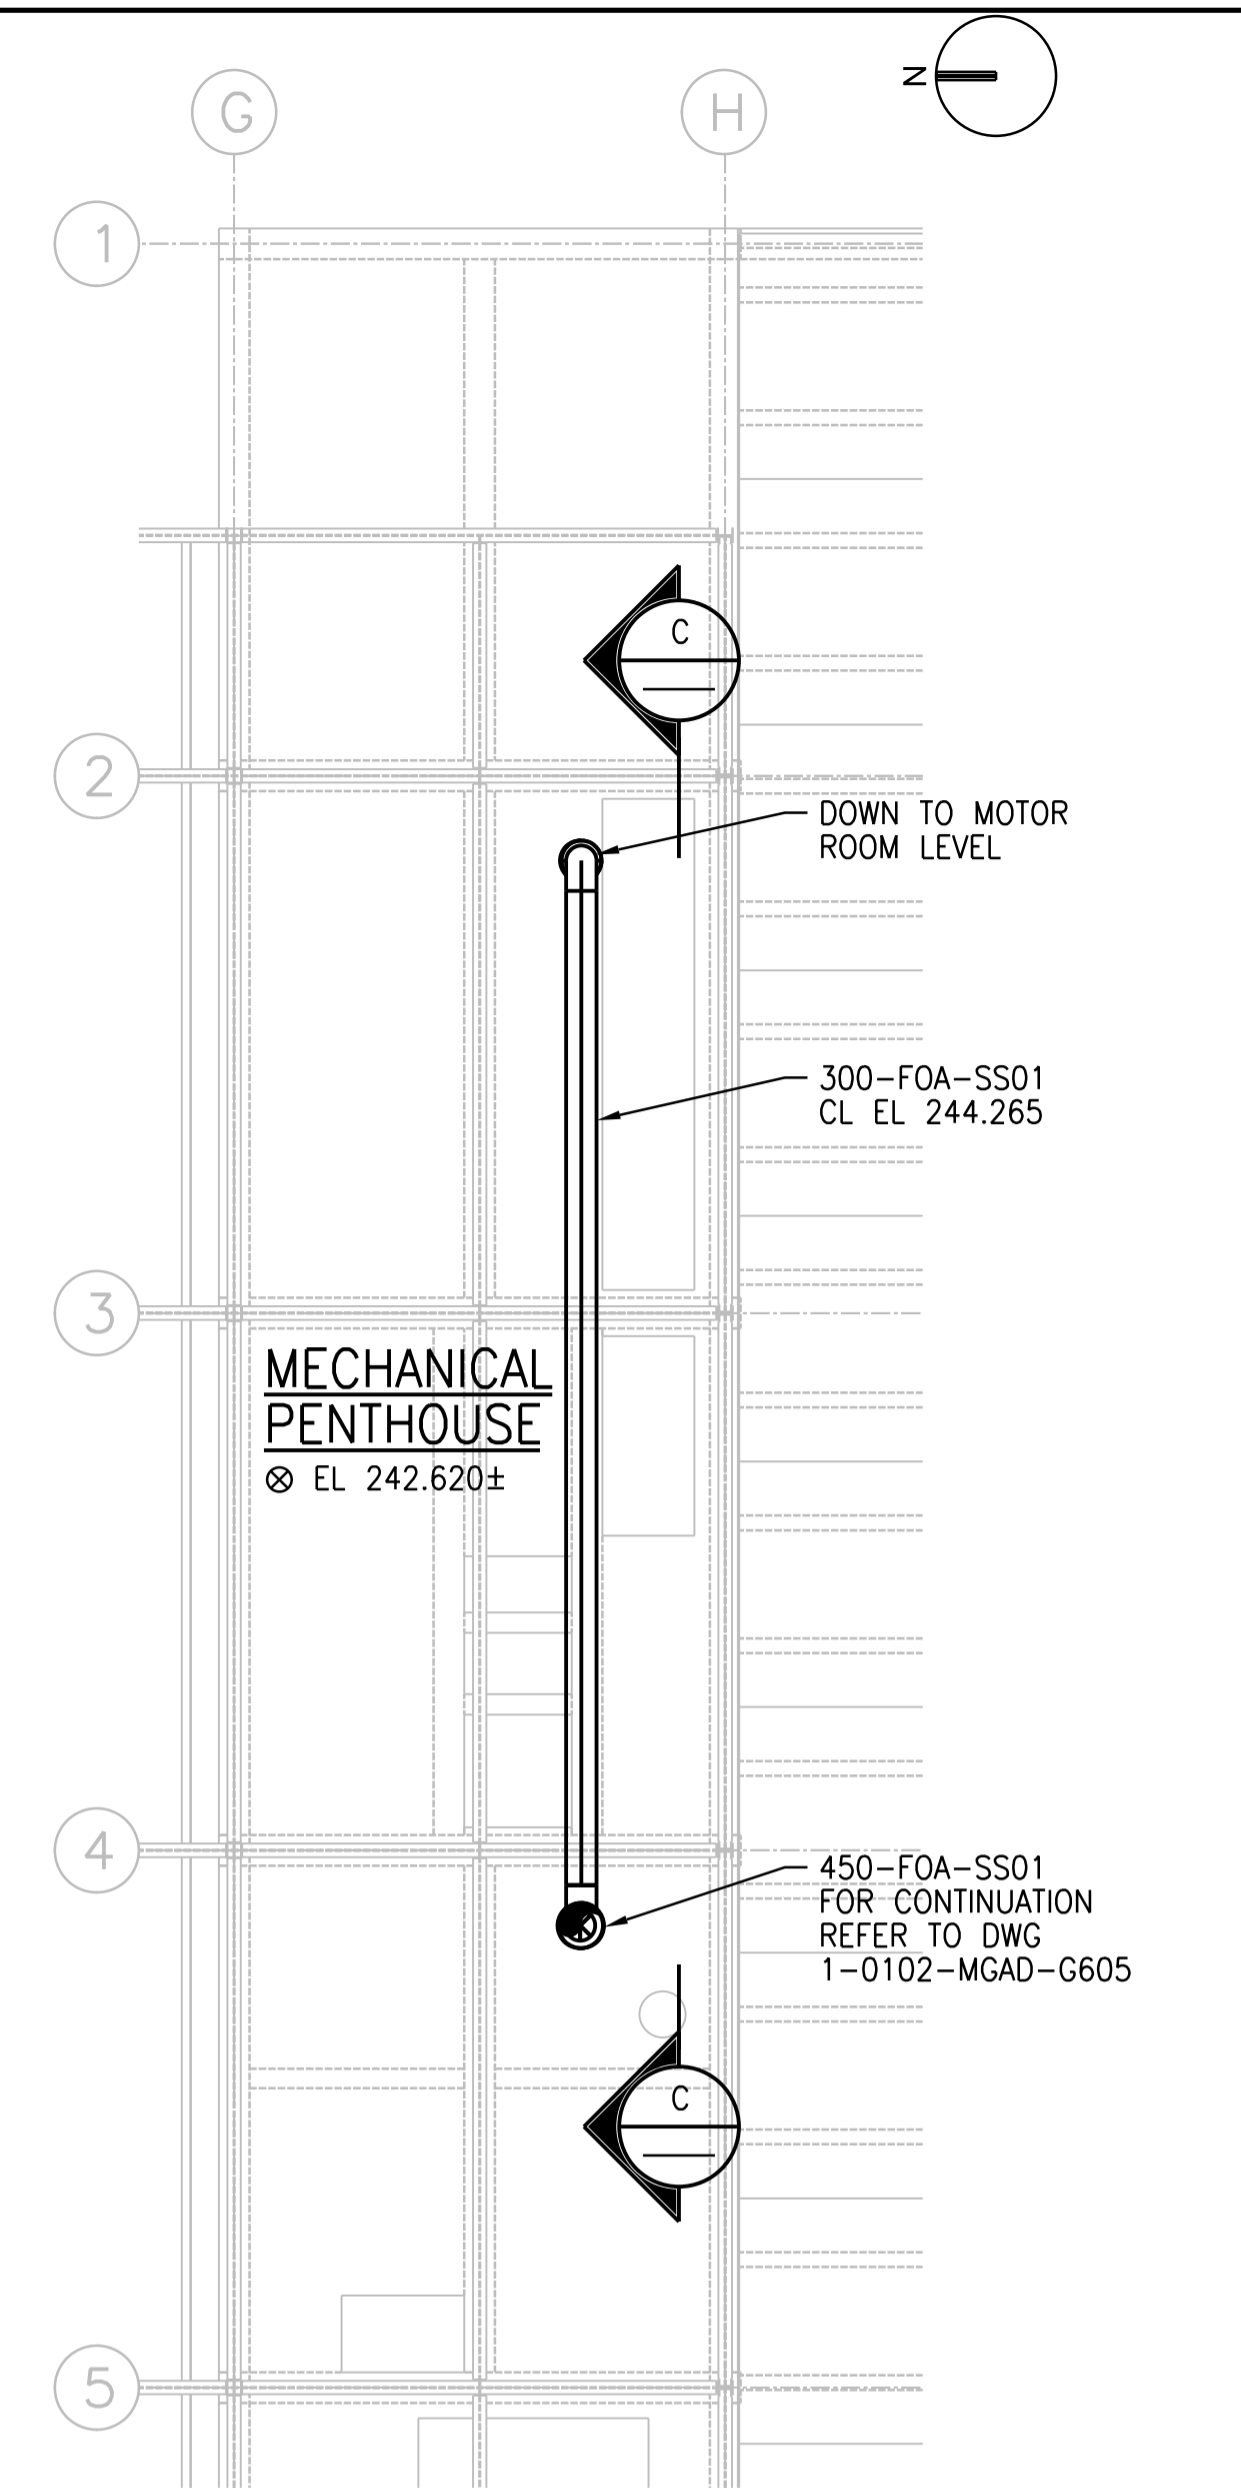

UPPER MECHANICAL PENTHOUSE PLAN
1:75

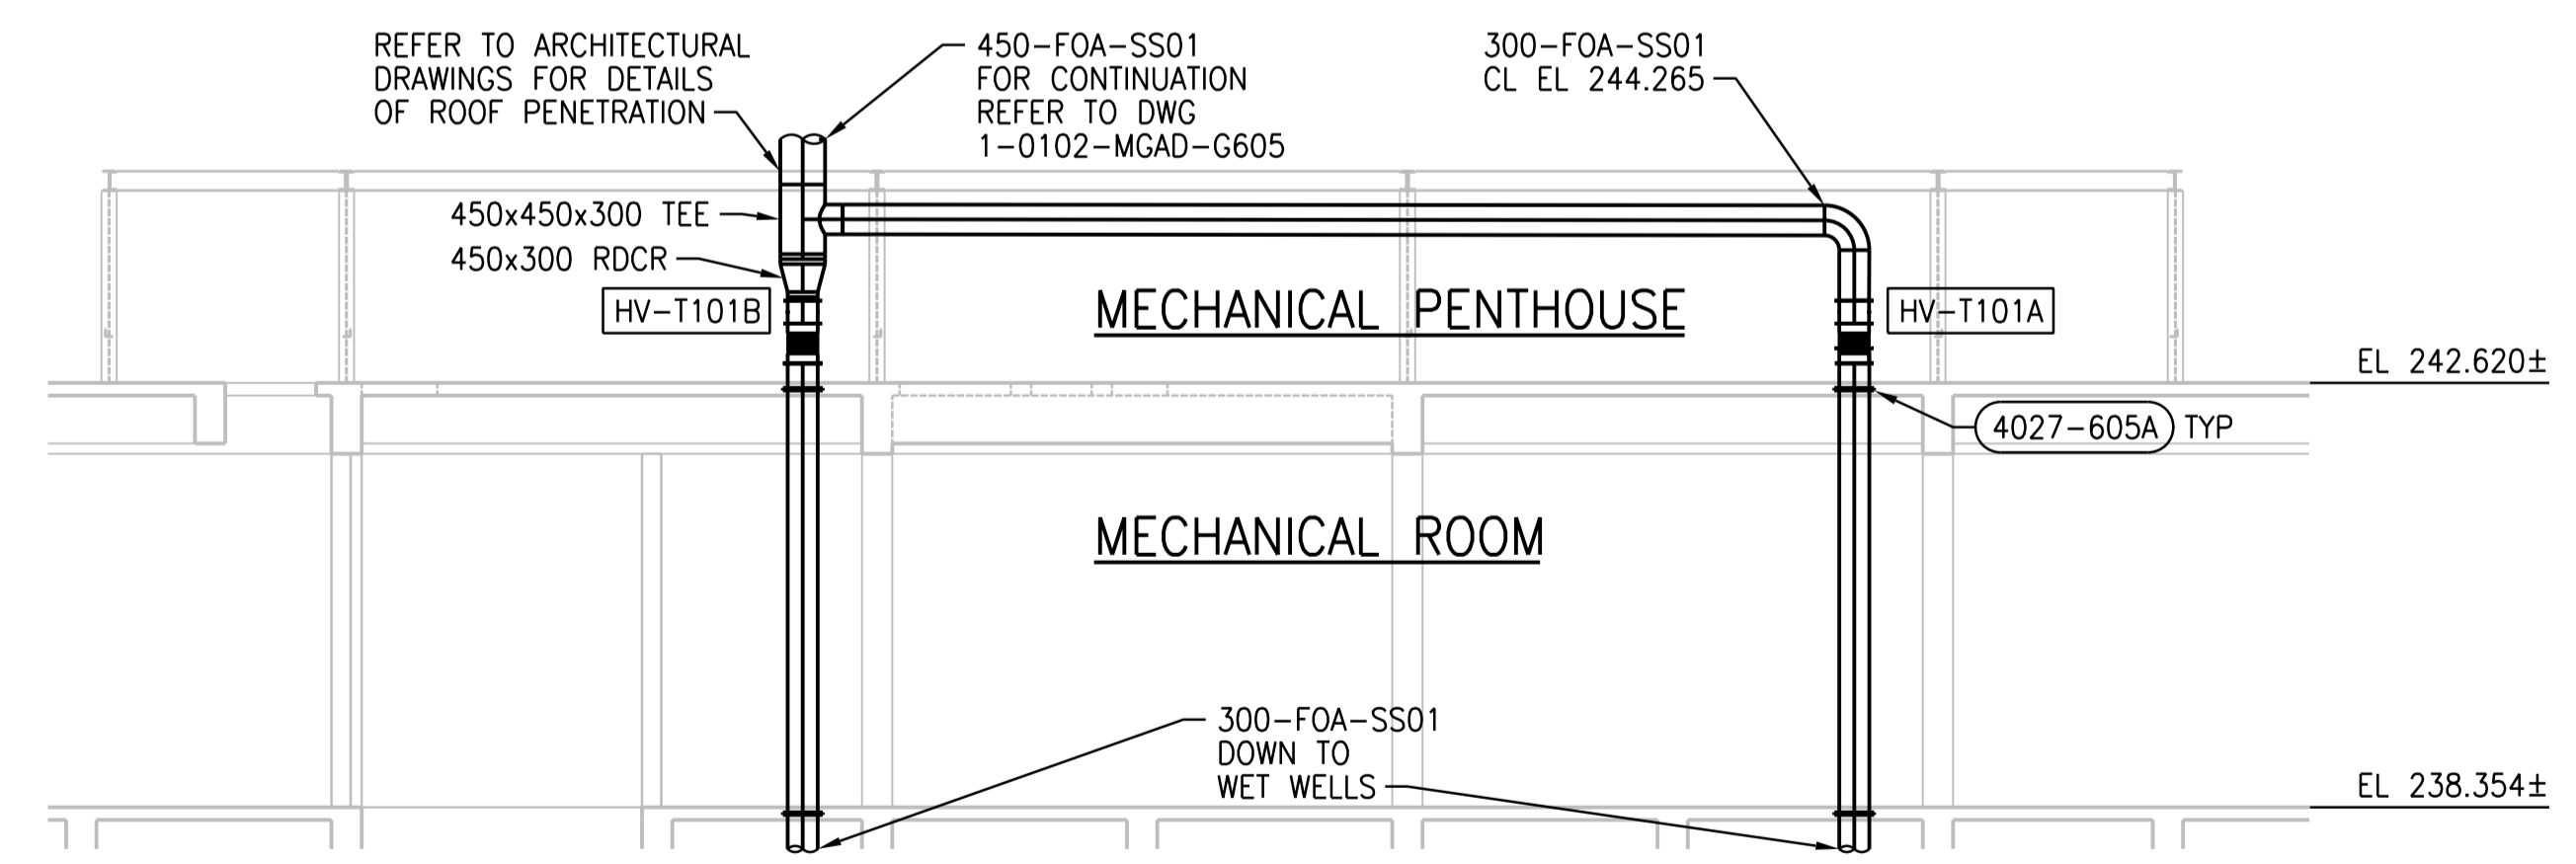


C SECTION
1:75
PGAD-G003

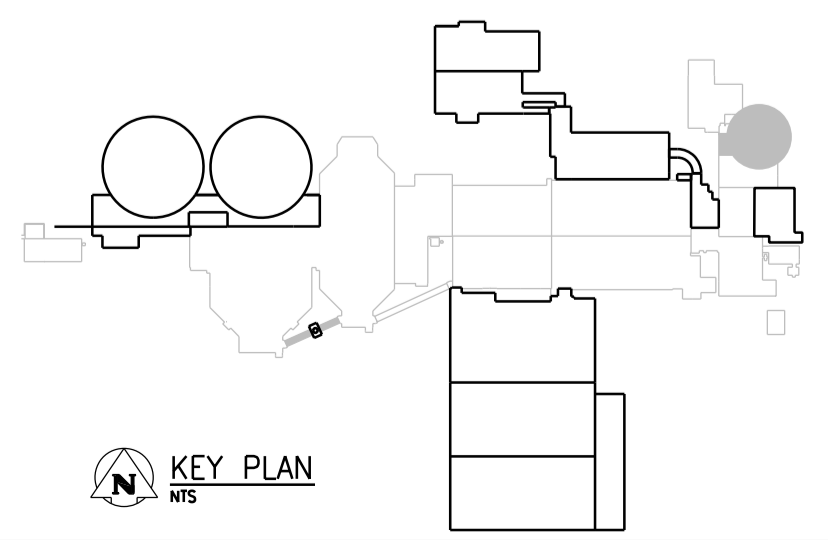

NO.	REVISIONS	DATE	DESIGN	CHECK
01	ISSUED FOR ADDENDUM 4 - 976-2016	2017/06/30	B.C.	J.C.
00	ISSUED FOR CONSTRUCTION - 976-2016	2017/04/05	B.C.	J.C.

CH2MHILL	
DESIGNED BY: B. EDGAR	CHECKED BY: F. ABSI
DRAWN BY: M. KUSIA	APPROVED BY: H.T. FREIHAMMER
SCALE: 1:75	ISSUED FOR CONSTRUCTION BY: J. SHUMKA
DATE: 2017/04/05	DATE: 2017/04/05
CONSULTANT NO.: 474248	

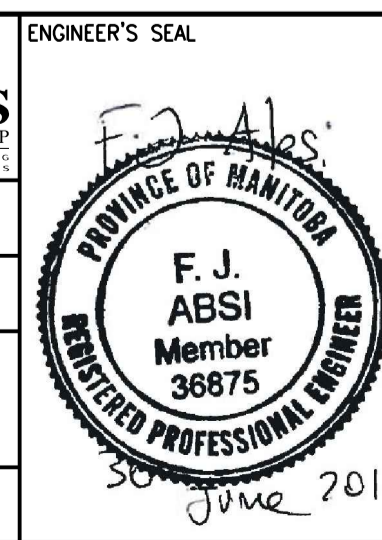

THE CITY OF WINNIPEG
WATER AND WASTE DEPARTMENT

SOUTH END WATER POLLUTION CONTROL CENTRE
SEWPC UPGRADING/EXPANSION PROJECT
PROCESS
INFLUENT PUMP STATION

PUMP ROOM/MOTOR ROOM/MECHANICAL PENTHOUSE PLANS, SECTION A

CITY DRAWING NUMBER: 1-0102-PGAD-G003
SHEET: 001
REV: 01
SIZE: A1