


NOTES:

1. REFER TO DUCT SCHEDULE FOR MATERIAL
2. FIELD RUN REFRIGERANT PIPES (CU02) FROM ACU UNITS IN GRIT/SCREENING ELECTRICAL ROOM TO CU UNITS IN LOWER LEVEL CABLE SERVICE ROOM.
3. CONFIRMED ASBESTOS CONTAINING MATERIAL IN HEATING WATER FITTINGS INSULATION. REFER TO ASBESTOS ABATEMENT SPECIFICATIONS FOR ABATEMENT PROCEDURES.

LEGEND

02 PHOTO LOCATION AND DIRECTION SEE DWG. MGAD-G609, MGAD-G610

LOWER LEVEL PLAN
1:75

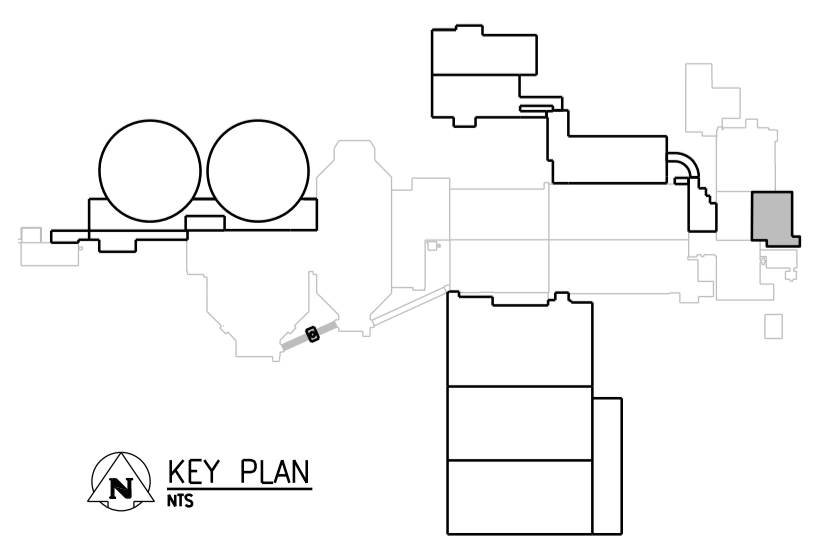

APEGM
Certificate of Authorization
CH2M HILL Canada Ltd.
No. 1441

NO.	REVISIONS	DATE	DESIGN	CHECK
01	ISSUED FOR ADDENDUM 7 - 976-2016	2017/07/20	JBC	
00	ISSUED FOR CONSTRUCTION - 976-2016	2017/04/05	K.F. J.C.	

CH2MHILL
SNC-LAVALIN

DESIGNED BY: R. BLACKWOOD
DRAWN BY: K. FONG
SCALE: 1:75
DATE: 2017/04/05
CONSULTANT NO.: 474248

CHECKED BY: T. TRAN
APPROVED BY: H.T. FREIHAMMER
ISSUED FOR CONSTRUCTION BY: J. SHUMKA
DATE: 2017/04/05

ENGINEER'S SEAL
July 24, 2017
PROVINCE OF MANITOBA
R.P.C. BLACKWOOD
Member 40579
REGISTERED PROFESSIONAL ENGINEER

THE CITY OF WINNIPEG
Winnipeg WATER AND WASTE DEPARTMENT

SOUTH END WATER POLLUTION CONTROL CENTRE
SEWPCC UPGRADING/EXPANSION PROJECT
MECHANICAL
GRIT AND SCREENING BUILDING
HVAC - LOWER LEVEL PLAN

CITY DRAWING NUMBER: 1-0102-MGAD-G602
SHEET: 01
REV.: 01
SIZE: A1