



GALLERY 2

02 PHOTO
MGAD-G602

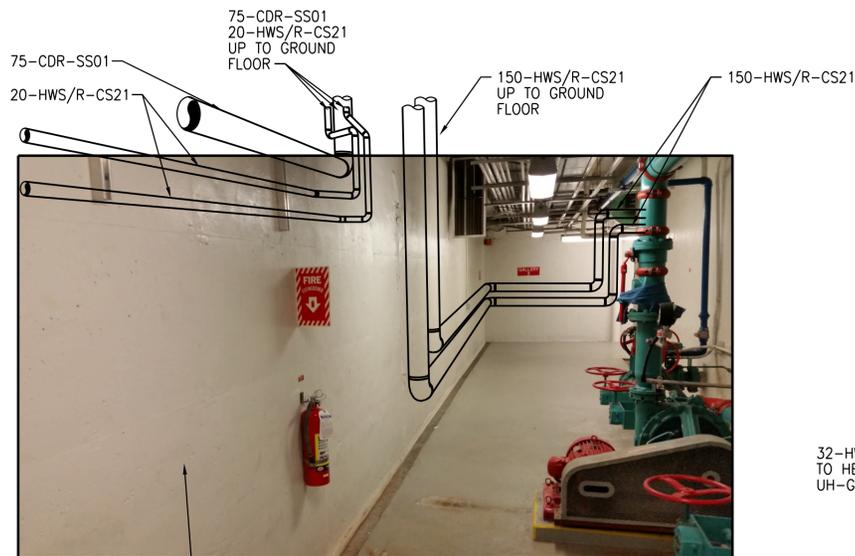


GALLERY 2

03 PHOTO
MGAD-G602

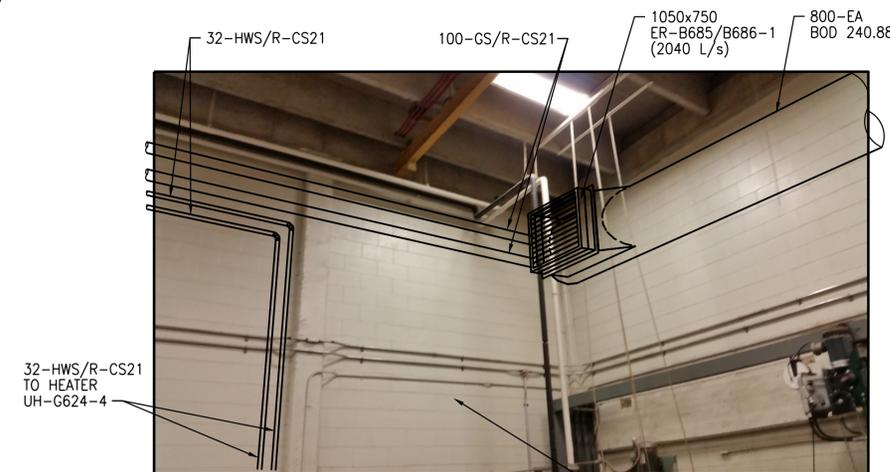

SCREEN ROOM

04 PHOTO
MGAD-G604

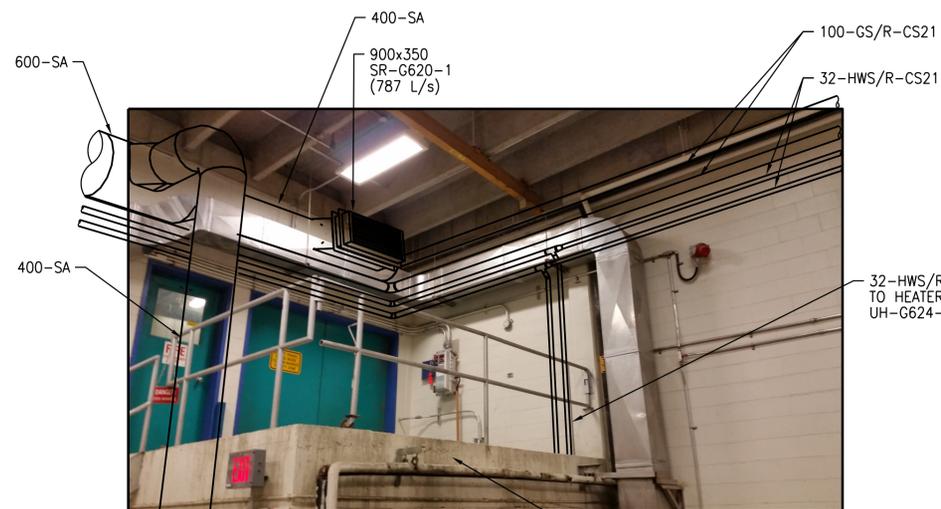


SCREEN ROOM

05 PHOTO
MGAD-G604



SERVICE BUILDING MECHANICAL ROOM

06 PHOTO
MGAD-G604

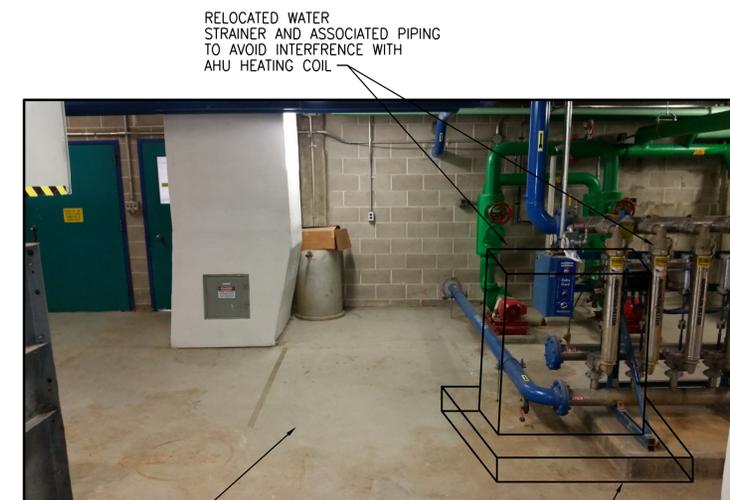

DRYWELL MECHANICAL ROOM

07 PHOTO
MGAD-G604


NOTES:

1. CONFIRMED ASBESTOS CONTAINING MATERIAL IN HEATING WATER FITTINGS INSULATION. REFER TO ASBESTOS ABATEMENT SPECIFICATIONS FOR ABATEMENT PROCEDURES.



NO.	REVISIONS	DATE	DESIGN	CHECK
01	ISSUED FOR ADDENDUM 7 - 976-2016	2017/07/20	JBC	
00	ISSUED FOR CONSTRUCTION - 976-2016	2017/04/05	K.F.	J.C.

CH2MHILL		KGS GROUP	
DESIGNED BY: R. BLACKWOOD	CHECKED BY: T. TRAN	ISSUED FOR CONSTRUCTION BY: J. SHUMKA	DATE: 2017/04/05
DRAWN BY: K. FONG	APPROVED BY: H.T. FREIHAMMER	DATE: 2017/04/05	CONSULTANT NO.: 474248
SCALE: NTS			

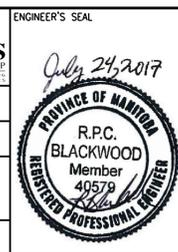

THE CITY OF WINNIPEG
Winnipeg WATER AND WASTE DEPARTMENT

SOUTH END WATER POLLUTION CONTROL CENTRE
SEWPCC UPGRADING/EXPANSION PROJECT
MECHANICAL
GRIT AND SCREENINGS BUILDING
HVAC - PHOTOS (1)

CITY DRAWING NUMBER: 1-0102-MGAD-G609
SHEET: 01
REV.: 01
SIZE: A1