


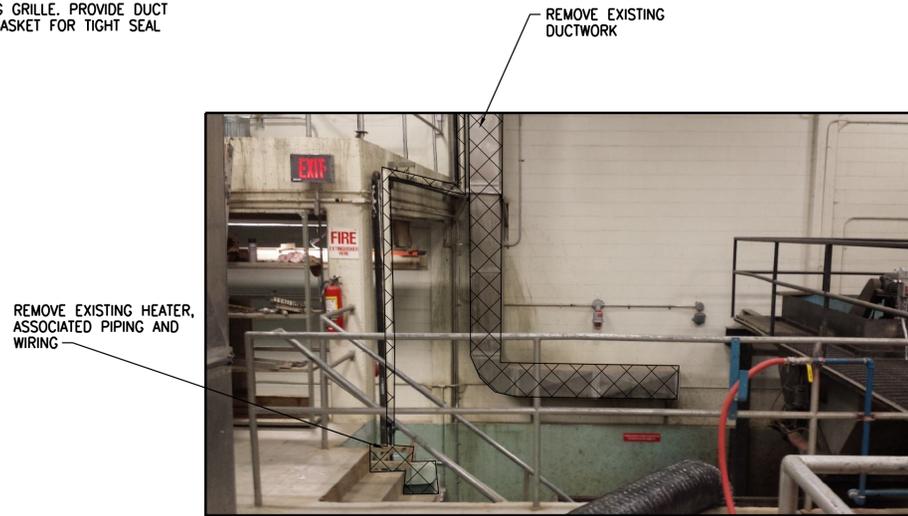

07 PHOTO
MGAD-GD50



08 PHOTO
MGAD-GD50




09 PHOTO
MGAD-GD50



10 PHOTO
MGAD-GD52



11 PHOTO
MGAD-GD52

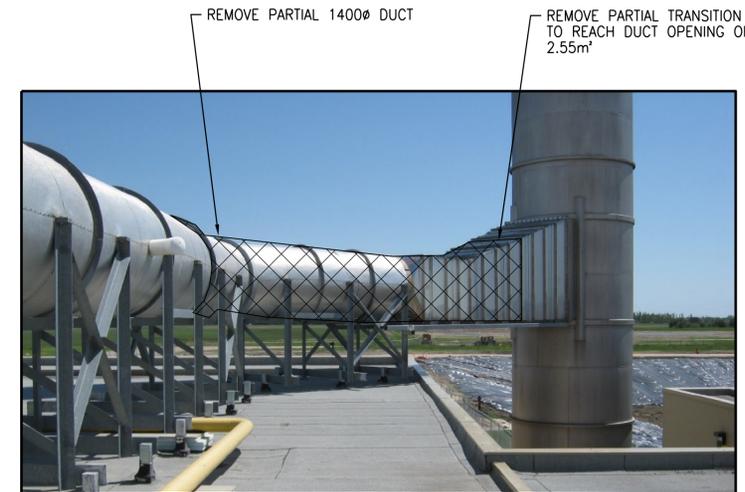

12 PHOTO
MGAD-GD53

01

NOTES:

1. CONFIRMED ASBESTOS CONTAINING MATERIALS IN DUCTWORK INSULATION. REFER TO ASBESTOS ABATEMENT SPECIFICATIONS FOR ABATEMENT PROCEDURES.
2. CONFIRMED ASBESTOS CONTAINING MATERIALS IN HEATING WATER FITTINGS INSULATION. REFER TO ASBESTOS ABATEMENT SPECIFICATIONS FOR ABATEMENT PROCEDURES.

APEGM
Certificate of Authorization
CH2M HILL Canada Ltd.
No. 1441

NO.	REVISIONS	DATE	DESIGN	CHECK
01	ISSUED FOR ADDENDUM 7 - 976-2016	2017/07/20	JBC	
00	ISSUED FOR CONSTRUCTION - 976-2016	2017/04/05	K.F.	J.C.

CH2MHILL
SNC-LAVALIN

DESIGNED BY: R. BLACKWOOD
DRAWN BY: K. FONG
SCALE: NTS

CHECKED BY: R. BLACKWOOD
APPROVED BY: H.T. FREIHAMMER
ISSUED FOR CONSTRUCTION BY: J. SHUMKA
DATE: 2017/04/05

CONSULTANT NO.: 474248

ENGINEER'S SEAL
July 24, 2017
PROVINCE OF MANITOBA
R.P.C. BLACKWOOD
Member 40579
REGISTERED PROFESSIONAL ENGINEER

THE CITY OF WINNIPEG
Winnipeg WATER AND WASTE DEPARTMENT

SOUTH END WATER POLLUTION CONTROL CENTRE
SEWPCC UPGRADING/EXPANSION PROJECT
HEADWORKS
DEMOLITION PHOTOS (2)

CITY DRAWING NUMBER: 1-0102-MGAD-GD55
SHEET: 01
REV: 01
SIZE: A1