


NOTE: CHAINAGES SHOWN ARE ALONG N. E. OF RAVELSTON AVE E.

RAVELSTON AVENUE WEST

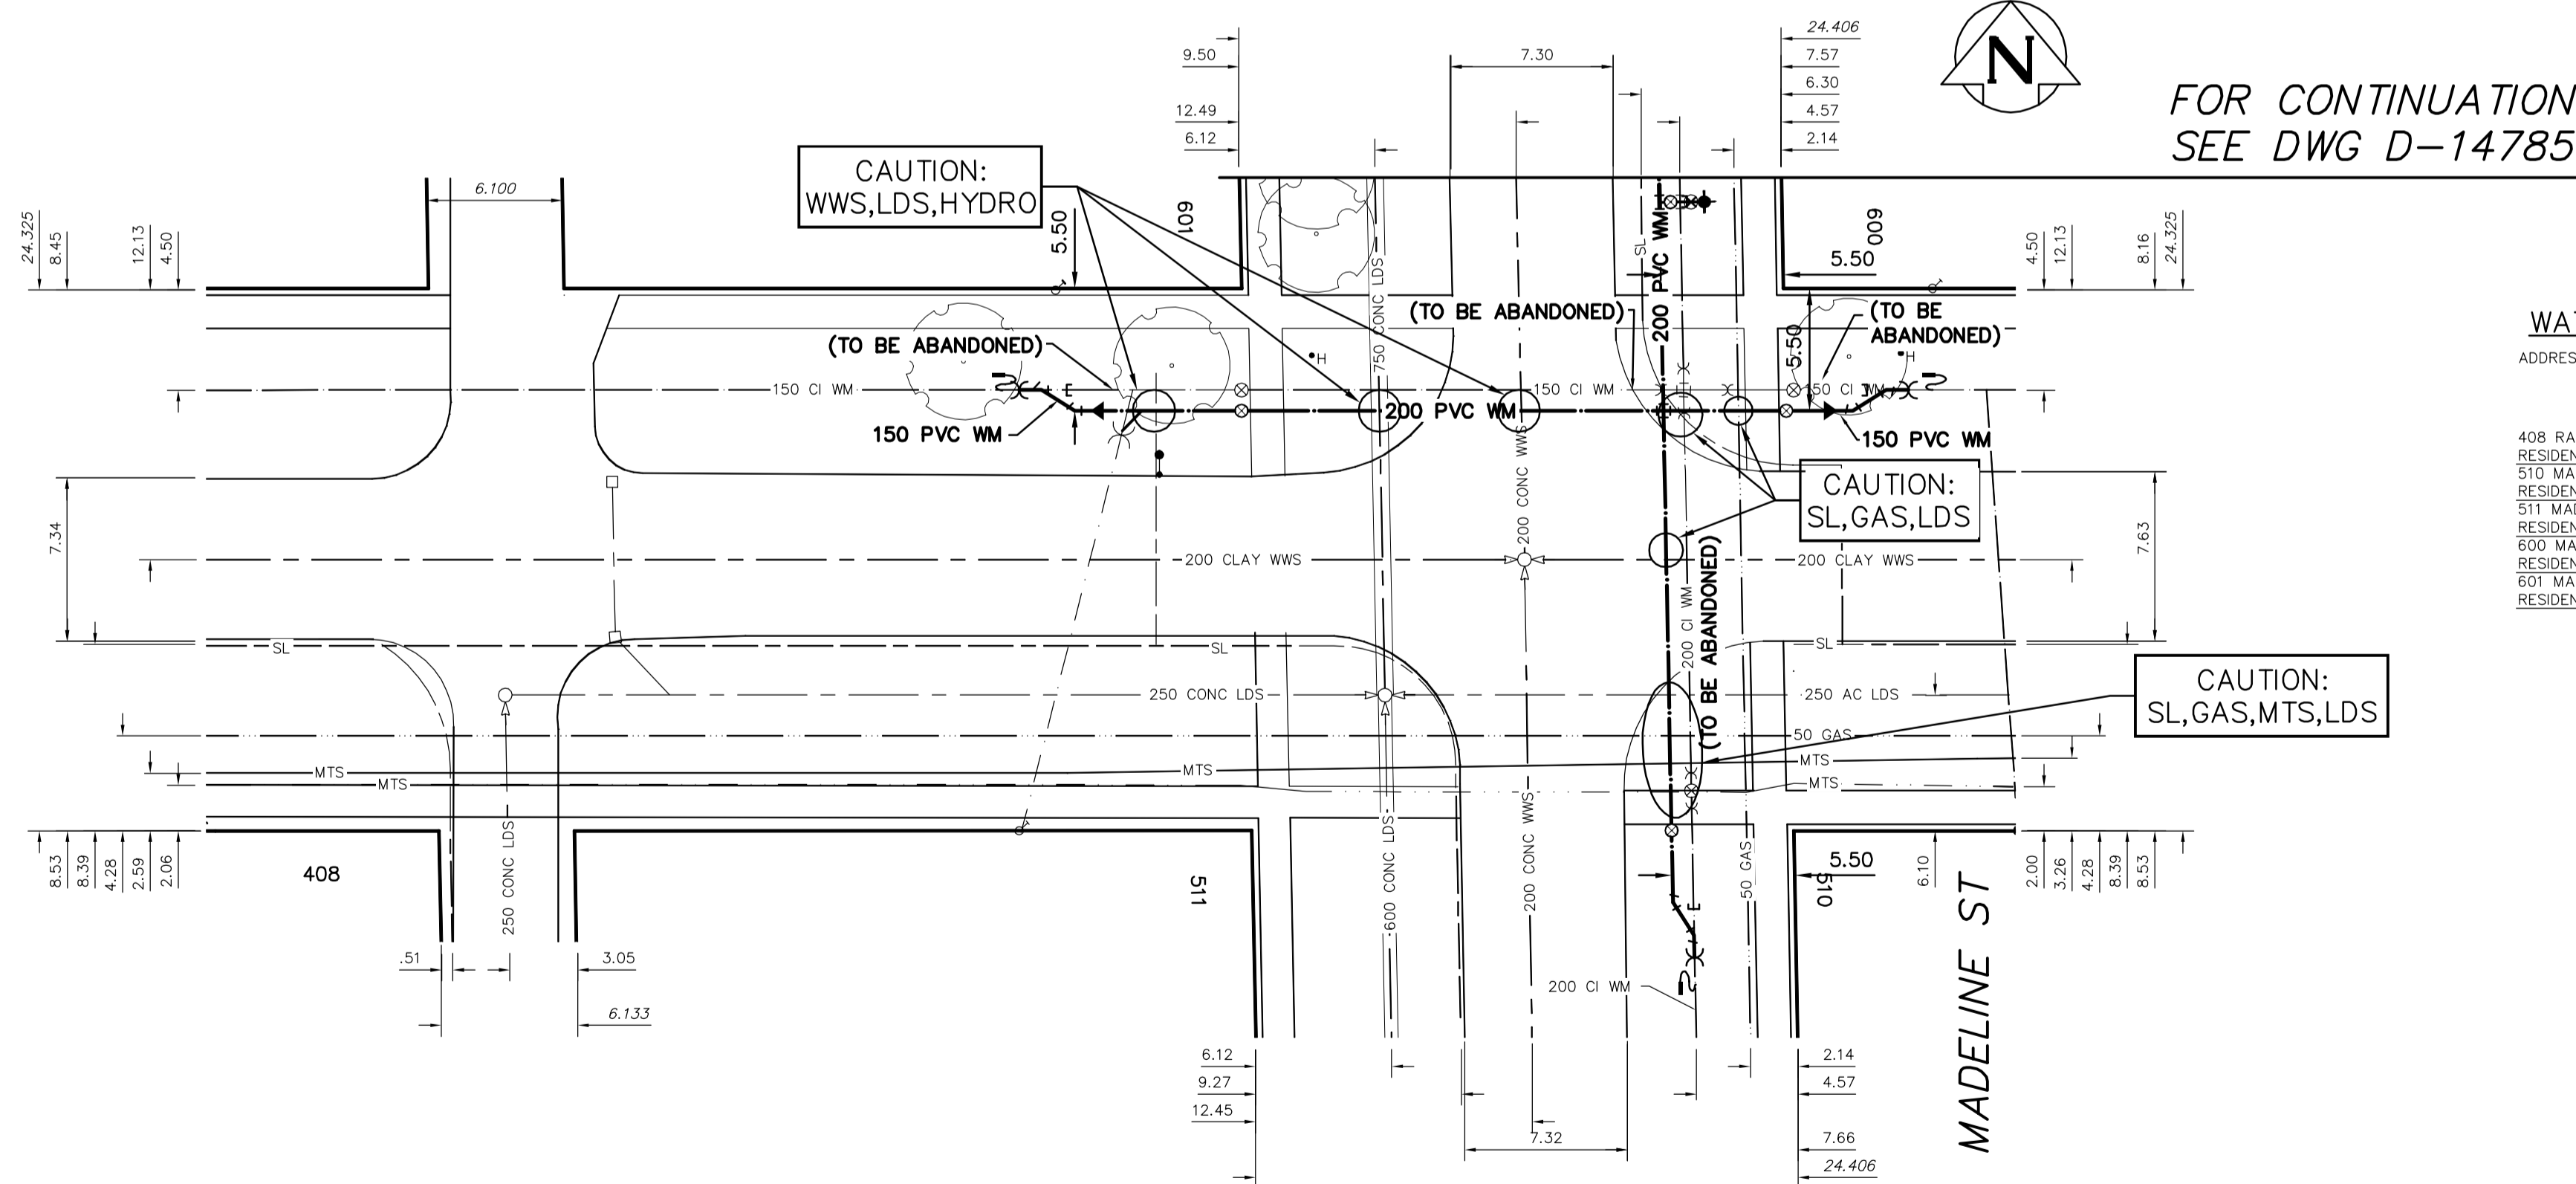


WATER SERVICE INFORMATION					
ADDRESS	SIZE (mm) MATERIAL (STREET)	SIZE (mm) MATERIAL (PROP.)	SHORT & LONG MEASUREMENT	CORP. LOCATION	REMARKS
408 RAVELSTON AVE W	-	20	4.82 EWL HSE	-	OUTSIDE SET LIMITS
RESIDENTIAL	-	CU	47.421 WWL MADELINE ST	-	-
510 MADELINE ST	20	20	9.03 EWL HSE	-	OUTSIDE SET LIMITS
RESIDENTIAL	CU	CU	34.459 EWL RAVELSTON AVE W	1.4 W OF S/C	-
511 MADELINE ST	16	20	3.31 EWL HSE	-	RECONNECT SERVICE
RESIDENTIAL	CU	CU	10.470 WWL RAVELSTON AVE W	5.1 E OF S/C	-
600 MADELINE ST	-	20	2.54 EWL HSE	-	RECONNECT SERVICE
RESIDENTIAL	-	CU	6.702 EWL RAVELSTON AVE W	-	-
601 MADELINE ST	-	20	2.23 WEL HSE	-	RECONNECT SERVICE
RESIDENTIAL	-	CU	8.357 WWL RAVELSTON AVE W	-	-

*SERVICES TO BE RENEWED TO R. ALL OTHERS TO BE RECONNECTED

NOTE: ALL VALVES TO BE INSTALLED CLOCKWISE TO CLOSE

FOR INDEX SEE D-14780

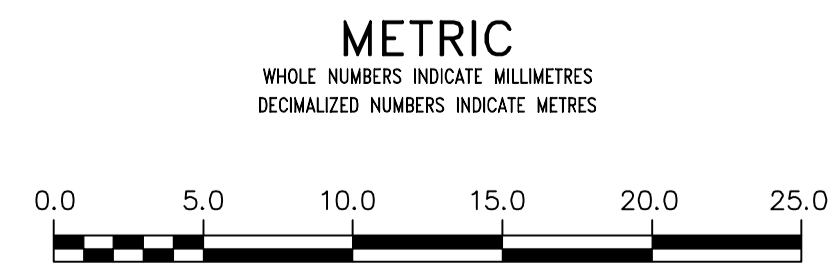

<p align="center">WARNING</p> <p>IF POWER EQUIPMENT OR EXPLOSIVES ARE TO BE USED FOR EXCAVATION ON THIS PROJECT THE CONTRACTOR MUST:</p> <p>1) NOTIFY THE GAS COMPANY OF THE PROPOSED LOCATION OF EXCAVATION.</p> <p>2) TAKE PRECAUTION TO AVOID DAMAGE TO GAS COMPANY INSTALLATIONS.</p> <p>SEE PROVINCIAL REGULATION 210/72 FOR DETAILS</p>	<p align="center">LOCATION APPROVED UNDERGROUND STRUCTURES</p> <p>SUPV. U/G STRUCTURES COMMITTEE _____ DATE _____</p> <p>NOTE: LOCATION OF UNDERGROUND STRUCTURES AS SHOWN ARE BASED ON THE BEST INFORMATION AVAILABLE BUT NO GUARANTEE IS GIVEN THAT ALL EXISTING UTILITIES ARE SHOWN OR THAT THE GIVEN LOCATIONS ARE EXACT. CONFIRMATION OF EXISTENCE AND EXACT LOCATION OF ALL SERVICES MUST BE OBTAINED FROM THE INDIVIDUAL UTILITIES BEFORE PROCEEDING WITH CONSTRUCTION.</p>	<p>B.M. ELEV.</p> <table border="1"> <tr><td> </td><td> </td></tr> <tr><td> </td><td> </td></tr> <tr><td> </td><td> </td></tr> <tr><td> </td><td> </td></tr> </table>									<p>ENGINEER'S SEAL</p> <p>ORIGINAL SIGNED BY S.J.R. COUNOYER 17/06/23</p>	<p align="center">THE CITY OF WINNIPEG WATER AND WASTE DEPARTMENT ENGINEERING DIVISION</p> <p>2017 WATER MAIN RENEWALS CONTRACT 1</p> <p>RAVELSTON AVENUE WEST 46 W OF MADELINE STREET TO MADELINE STREET</p> <p align="right">SHEET 8 OF 13 CITY DRAWING NUMBER D-14786</p>
<p>DESIGNED BY: TS</p> <p>CHECKED BY: SC</p>												
<p>DRAWN BY: RS</p> <p>APPROVED BY: KZ</p>												
<p>SCALE: HORIZONTAL 1:250 VERTICAL 1:50</p> <p>RELEASED FOR CONSTRUCTION</p> <p align="center">KAS ZUREK</p> <p>DATE 2017 06 30</p>												
<p>NO. _____ REVISIONS _____ DATE _____ BY _____</p>	<p>CONSULTANT DRAWING NUMBER _____</p>	<p>PLOT DATE: 2017 06 30</p>	<p>BID OPPORTUNITY: 239-2017 CONTRACT NUMBER: 1</p>	<p>FILE PATH: R:\DRAWINGS\WATER\RENEWAL\2017 RENEWALS\CONTRACT 1\Construction\ FILE NAME: MADELINE.dwg</p>								