
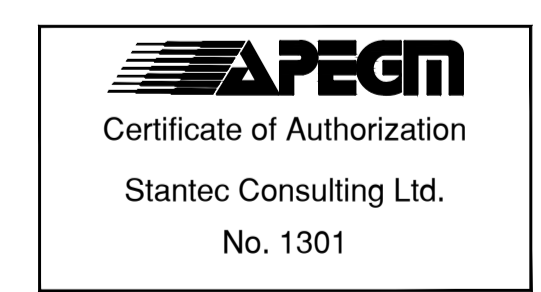
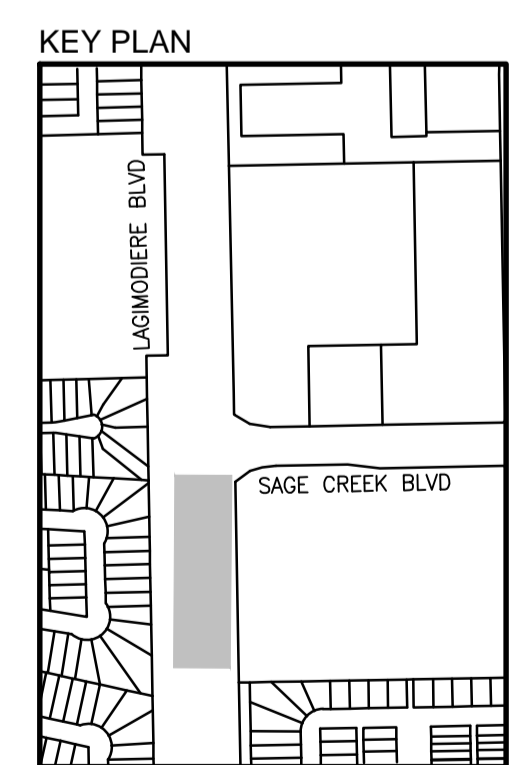
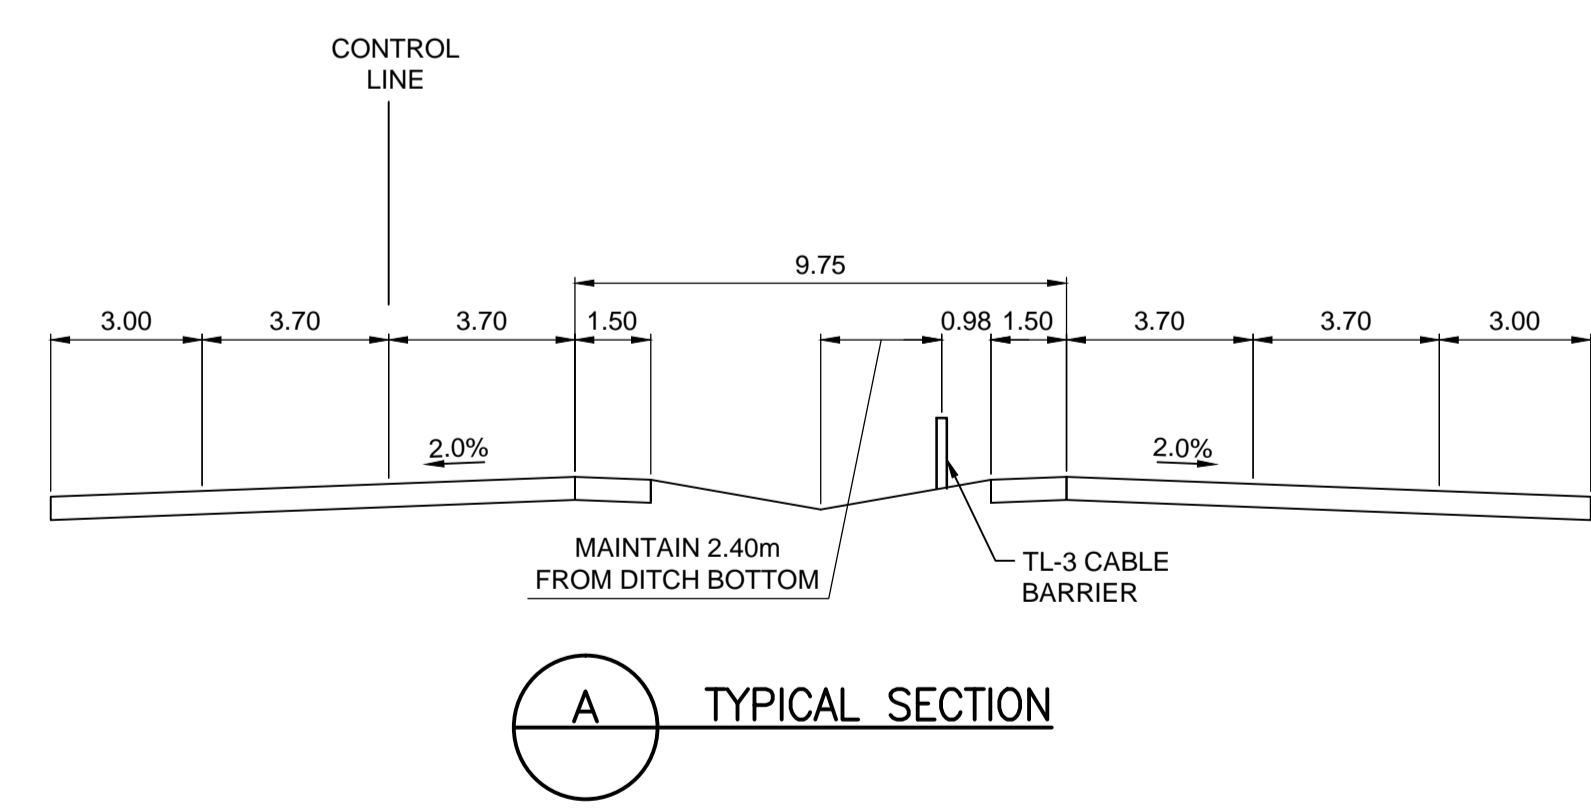


LAGIMODIERE BOULEVARD

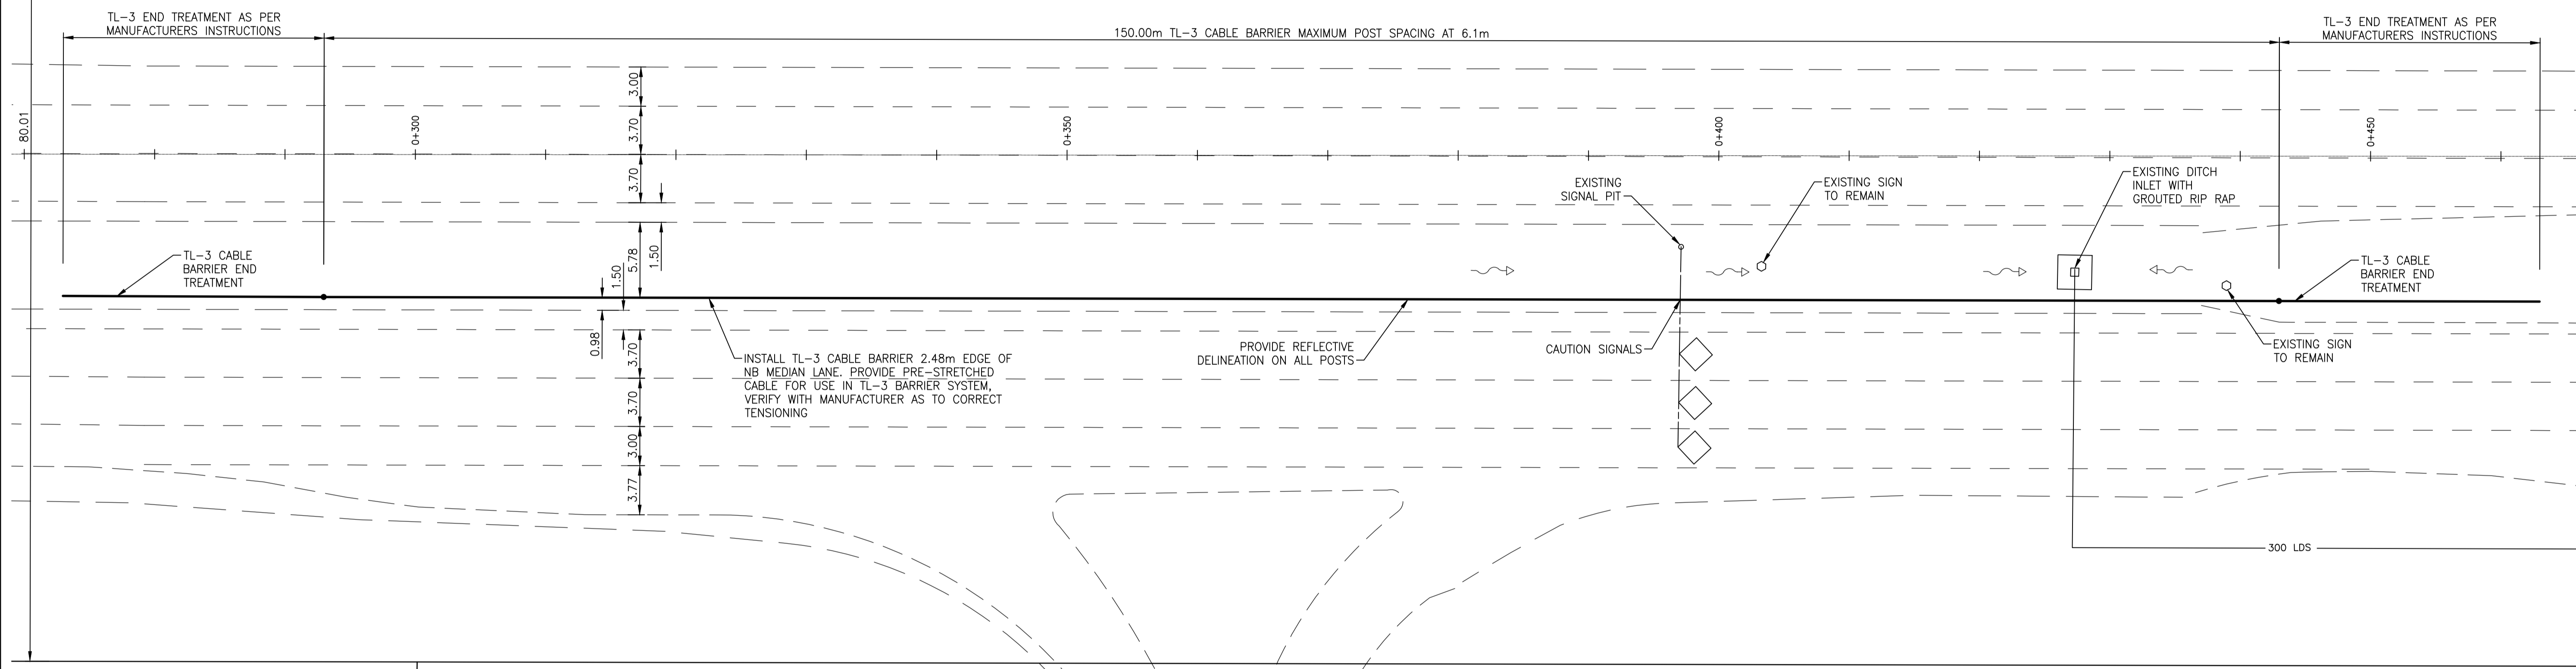

METRIC
WHOLE NUMBERS INDICATE MILLIMETRES
DECIMALIZED NUMBERS INDICATE METRES

- WARNING**
- IF POWER EQUIPMENT OR EXPLOSIVES ARE TO BE USED FOR EXCAVATION ON THIS PROJECT THE CONTRACTOR MUST:
1. NOTIFY THE GAS COMPANY OF THE PROPOSED LOCATION OF EXCAVATION.
 2. TAKE PRECAUTION TO AVOID DAMAGE TO GAS COMPANY INSTALLATIONS SEE PROVINCIAL REGULATION 210/72 FOR DETAILS.
 3. OBTAIN EXCAVATION PERMITS PRIOR TO CONSTRUCTION.

EXISTING	LEGEND-PLAN	PROPOSED	EXISTING	LEGEND-PLAN	PROPOSED
150 WM	WATERMAIN	150 WM	HYDRO		
⊕	HYDRANT	⊕	M.T.S.		
⊗	VALVE	⊗	CONCRETE		
300 LDS	LAND DRAINAGE SEWER	300 LDS	MILL AND FILL OVERLAY		
250 WWS	WASTE WATER SEWER	250 WWS	CONCRETE SIDEWALK		
○	MANHOLE	●	BOREHOLE		
□	CATCH BASIN/CATCH PIT	■	SEEDING		
▽	CURB INLET	▽	PROPERTY LINE		
—	CURB RENEWAL	—	SURVEY BAR		
—	GRAVEL	(31.334)	ELEVATION	(2.23)	
—	GAS	—	SIDEWALK DETECTABLE		

LOCATION APPROVED UNDERGROUND STRUCTURES

SUPV. U/G STRUCTURES COMMITTEE DATE

NOTE:
LOCATION OF UNDERGROUND STRUCTURES AS SHOWN ARE BASED ON THE BEST INFORMATION AVAILABLE BUT NO GUARANTEE IS GIVEN THAT ALL EXISTING UTILITIES ARE SHOWN OR THAT THE GIVEN LOCATIONS ARE EXACT. CONFIRMATION OF EXISTENCE AND EXACT LOCATION OF ALL SERVICES MUST BE OBTAINED FROM THE INDIVIDUAL UTILITIES BEFORE PROCEEDING WITH CONSTRUCTION.

B.M. ELEV.	NO.	REVISIONS	DATE	BY
	1	ISSUED FOR ADDENDUM #1	17.06.27	
	0	ISSUED FOR REVIEW	17.06.02	

Stantec
500 - 311 Portage Avenue, Winnipeg MB
www.stantec.com

DESIGNED BY	D.J.M.	CHECKED BY	D.J.M.
DRAWN BY	G.P.	APPROVED BY	S.B.C.
HOR. SCALE:	1:250	RELEASED FOR CONSTRUCTION:	
VERTICAL:		DATE	

ENGINEER'S SEAL

CONSULTANT DRAWING NO.
C505

THE CITY OF WINNIPEG
PUBLIC WORKS DEPARTMENT
ENGINEERING DIVISION

2017 REGIONAL STREET PROGRAM
LAGIMODIERE BOULEVARD
CABLE BARRIER PLAN
AT SAGE CREEK BOULEVARD

SHEET **16** OF **16**
CAD FILE DRAWING NUMBER
07270c-50I-xxx.dwg
CITY DRAWING NUMBER
P-3484

V:\1137\07270\0300_drawing\0302_sheet_files\02_solid\07270c-50I-xxx.dwg
 2017/06/27 11:20 AM By: Kiptonson, Melanie